




REAR ELEVATION TO FIELD

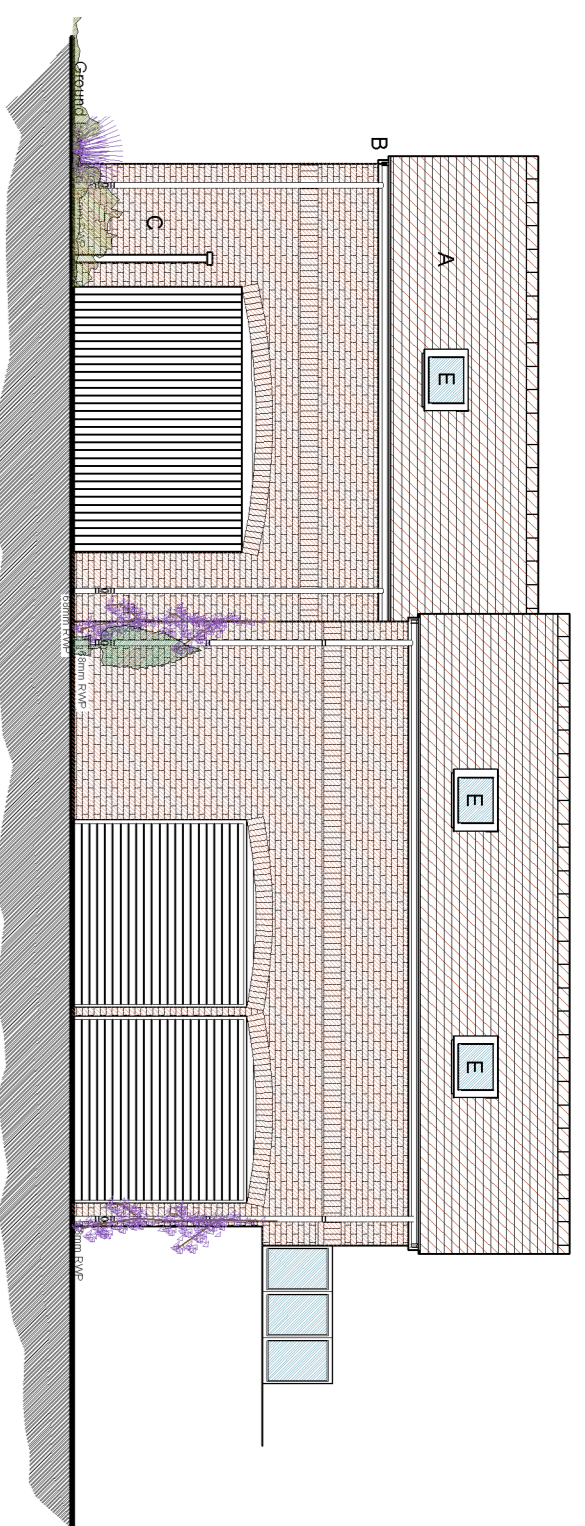


SIDE ELEVATION TO EXISTING DRIVE

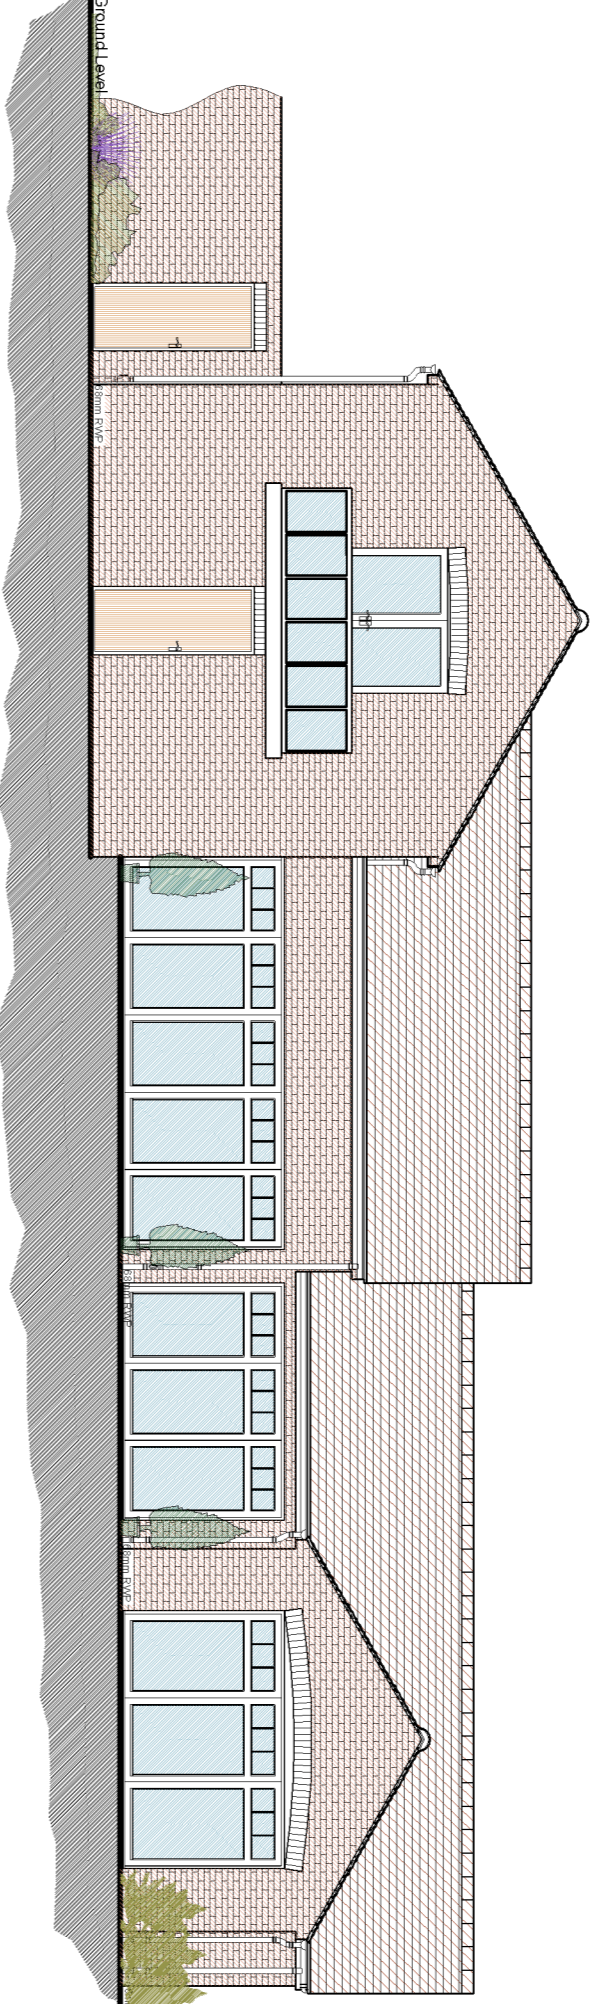



EXISTING FRONT ELEVATION TO GARDEN

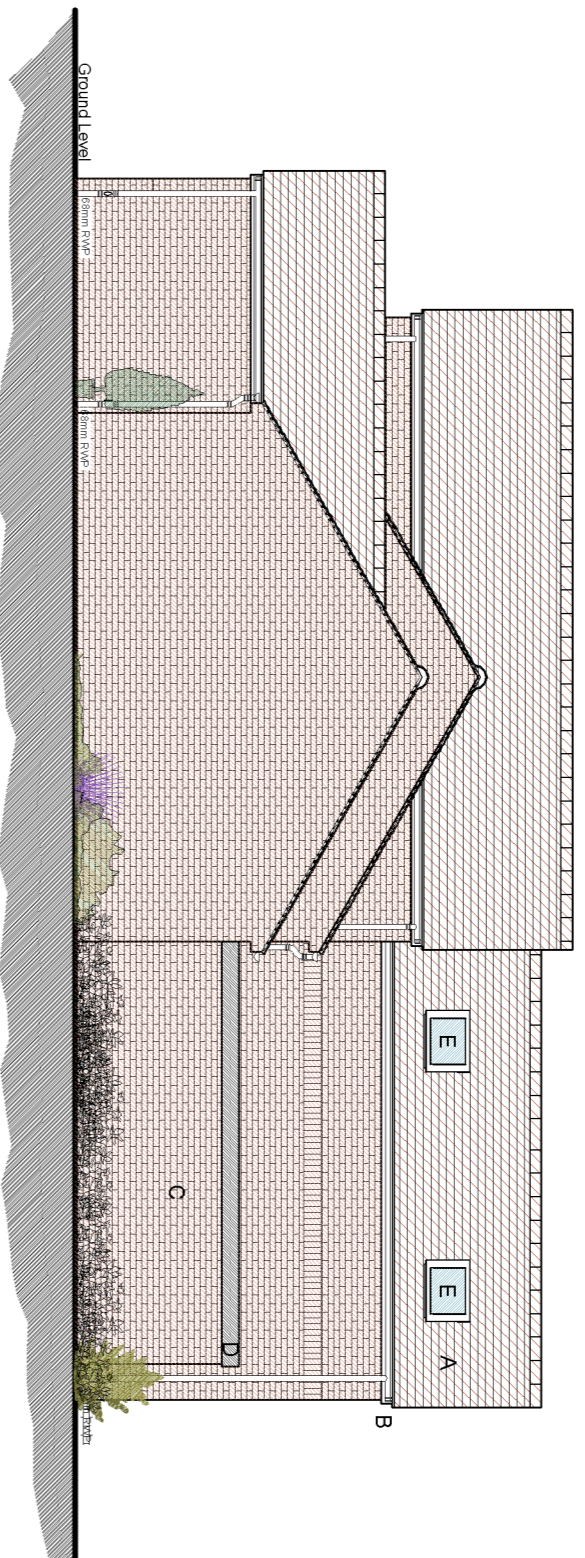


SIDE ELEVATION TO GARDEN

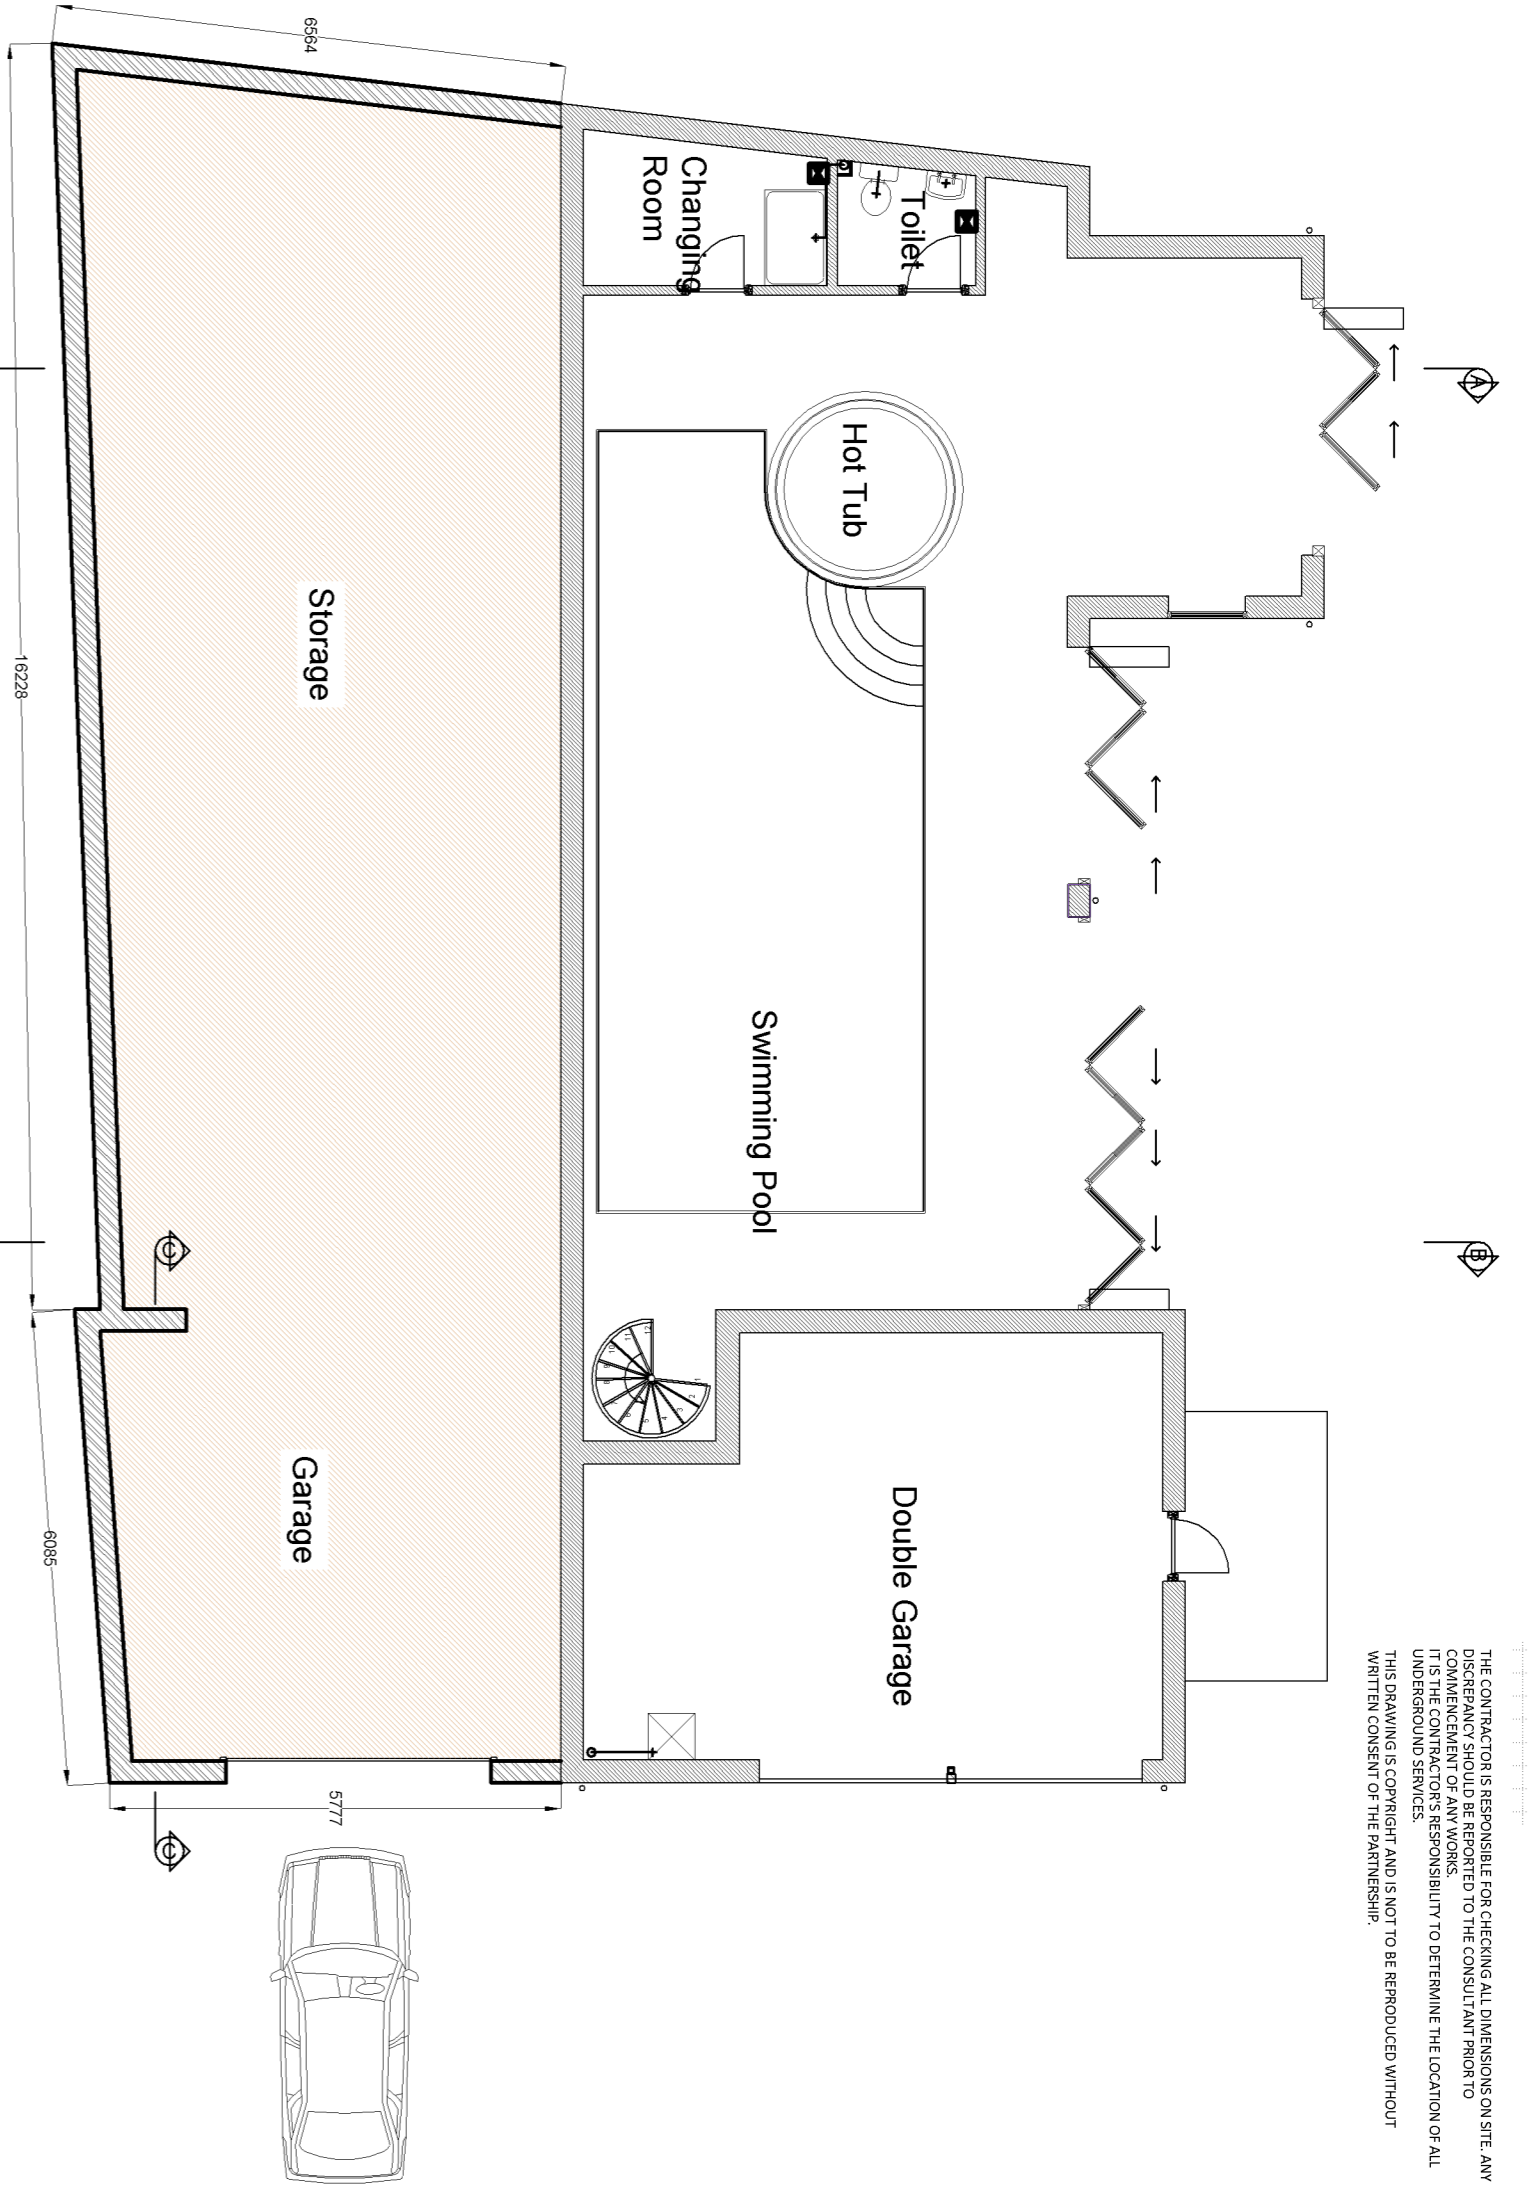


THE CONTRACTOR IS RESPONSIBLE FOR CHECKING ALL DIMENSIONS ON SITE. ANY DISCREPANCY BETWEEN THE DRAWING AND THE ACTUAL DIMENSIONS OF ANY WORKMANSHIP SHALL BE THE RESPONSIBILITY OF THE CONTRACTOR. THE CONTRACTOR SHALL BE RESPONSIBLE FOR OBTAINING ALL NECESSARY PERMITS AND APPROVALS FROM THE LOCAL AUTHORITY. THIS DRAWING IS COPYRIGHT AND IS NOT TO BE REPRODUCED WITHOUT THE WRITTEN PERMISSION OF THE ARCHITECTS.

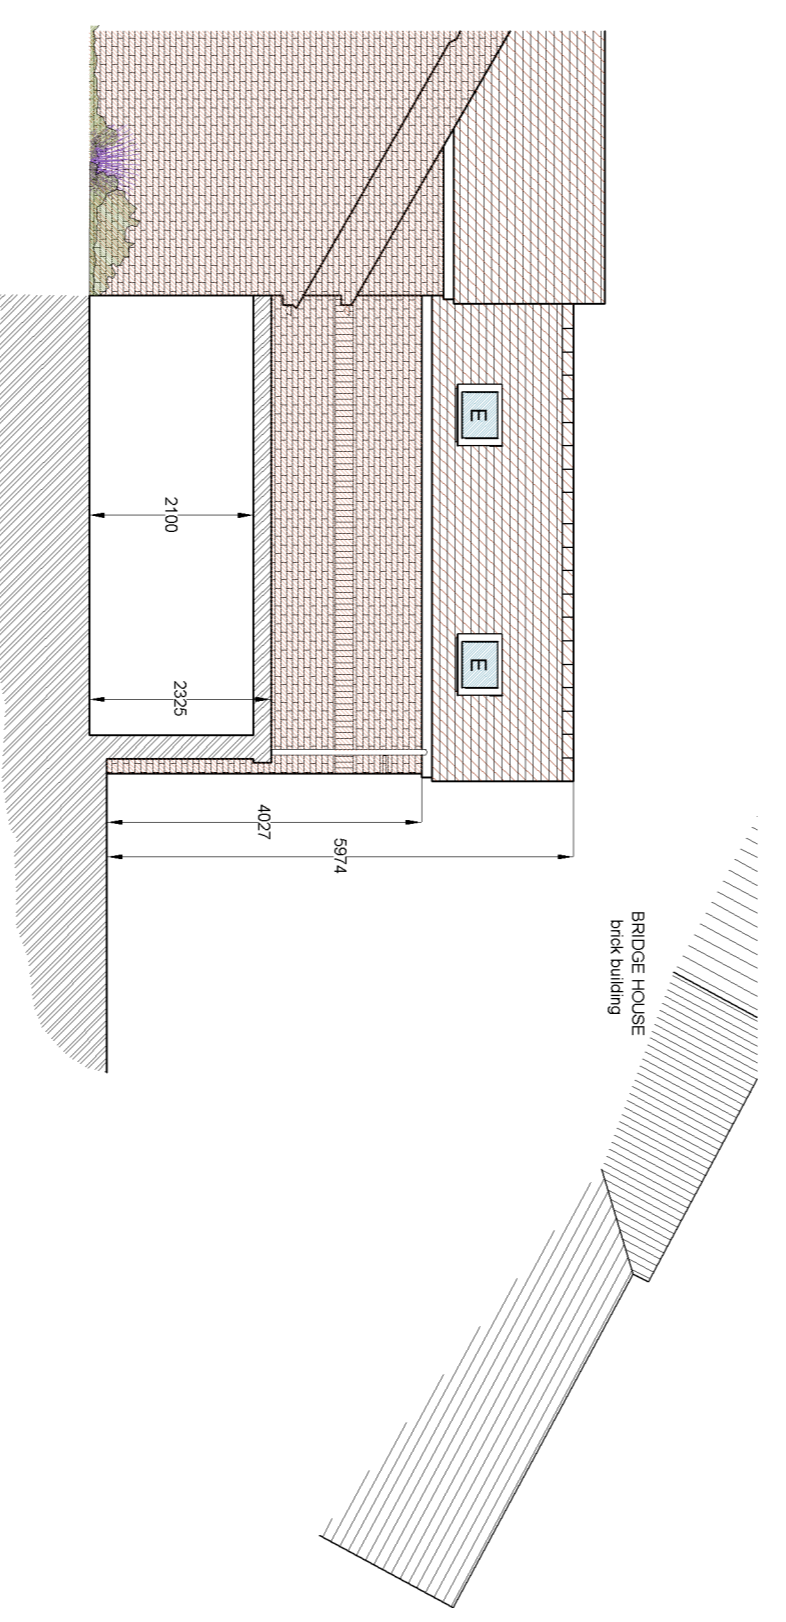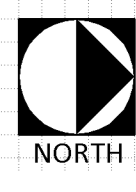

SECTION A-A

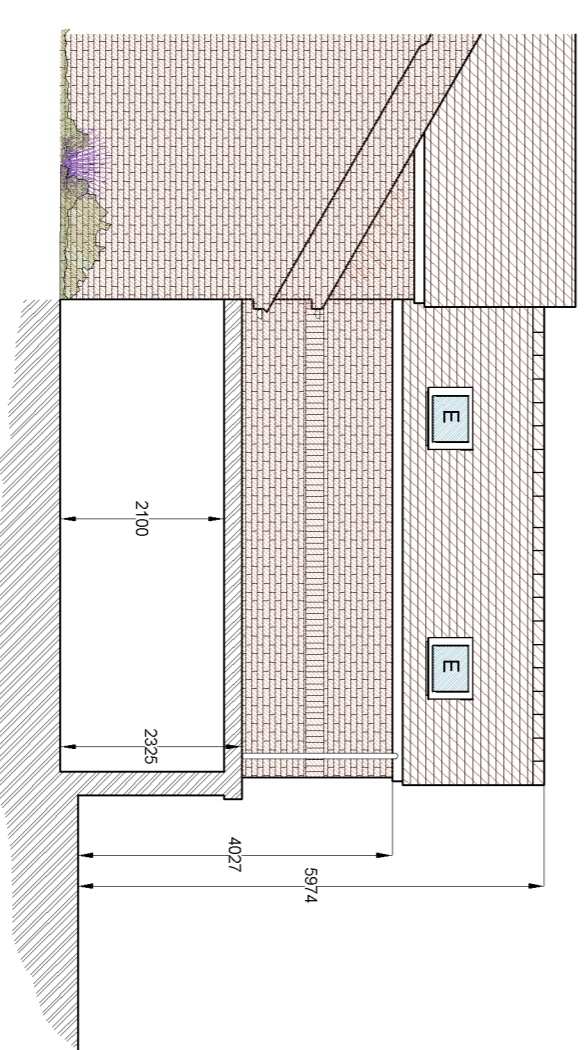



SECTION B-B

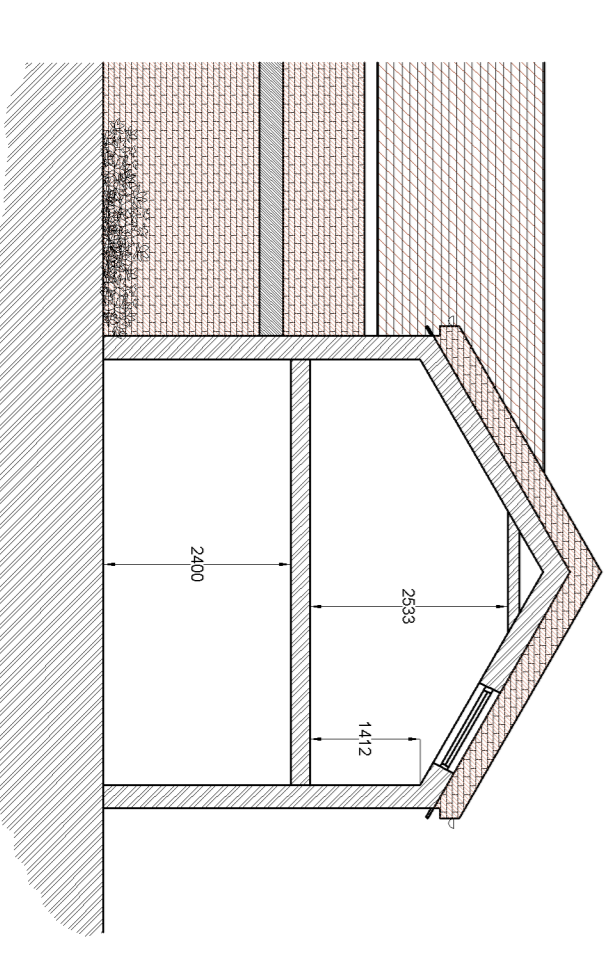

SECTION C-C



- A- Proposed roof to match existing
- B- Gutters to match existing
- C- Brick to match existing
- D- Proposed flat roof
- E- Proposed rooflight

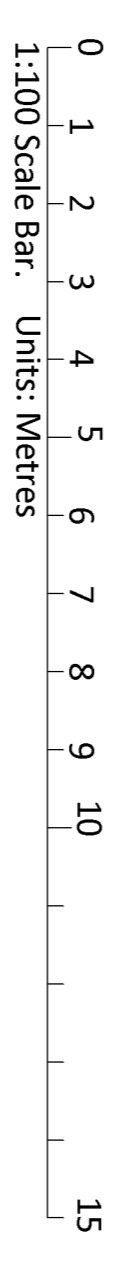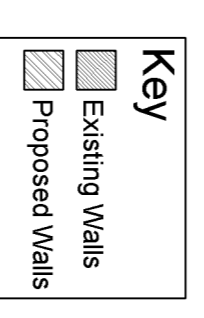

DRAWING: Proposed Scheme Site Plan, Floor Plan & Elevations
 DRAWING NUMBER: 3662_21A
 SCALE: 1:100 @ A1L
 DATE: APRIL 15
 CHECKED: BSN
 DESIGN: LSA
 PROJECT: Milton Road, Bloxham
 CLIENT: Mr J Tibberts
 REVISION: A. Elevations and site plan amended. DATE: July 15, LEA

Roger Coy Partnership
 Architects, Surveyors, Planning Consultants
 201, High Street, Banbury, Oxfordshire, NN1 3JG
 T: 01235 766545 F: 01235 762353
 enquiries@rogercoy.co.uk
 Roger Coy Partnership Ltd Reg No. 8599981