

WEST (FRONT) ELEVATION




SOUTH (SIDE) ELEVATION

SECTION A - A

EAST (REAR) ELEVATION

NORTH (SIDE) ELEVATION

SECTION B - B

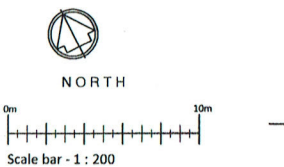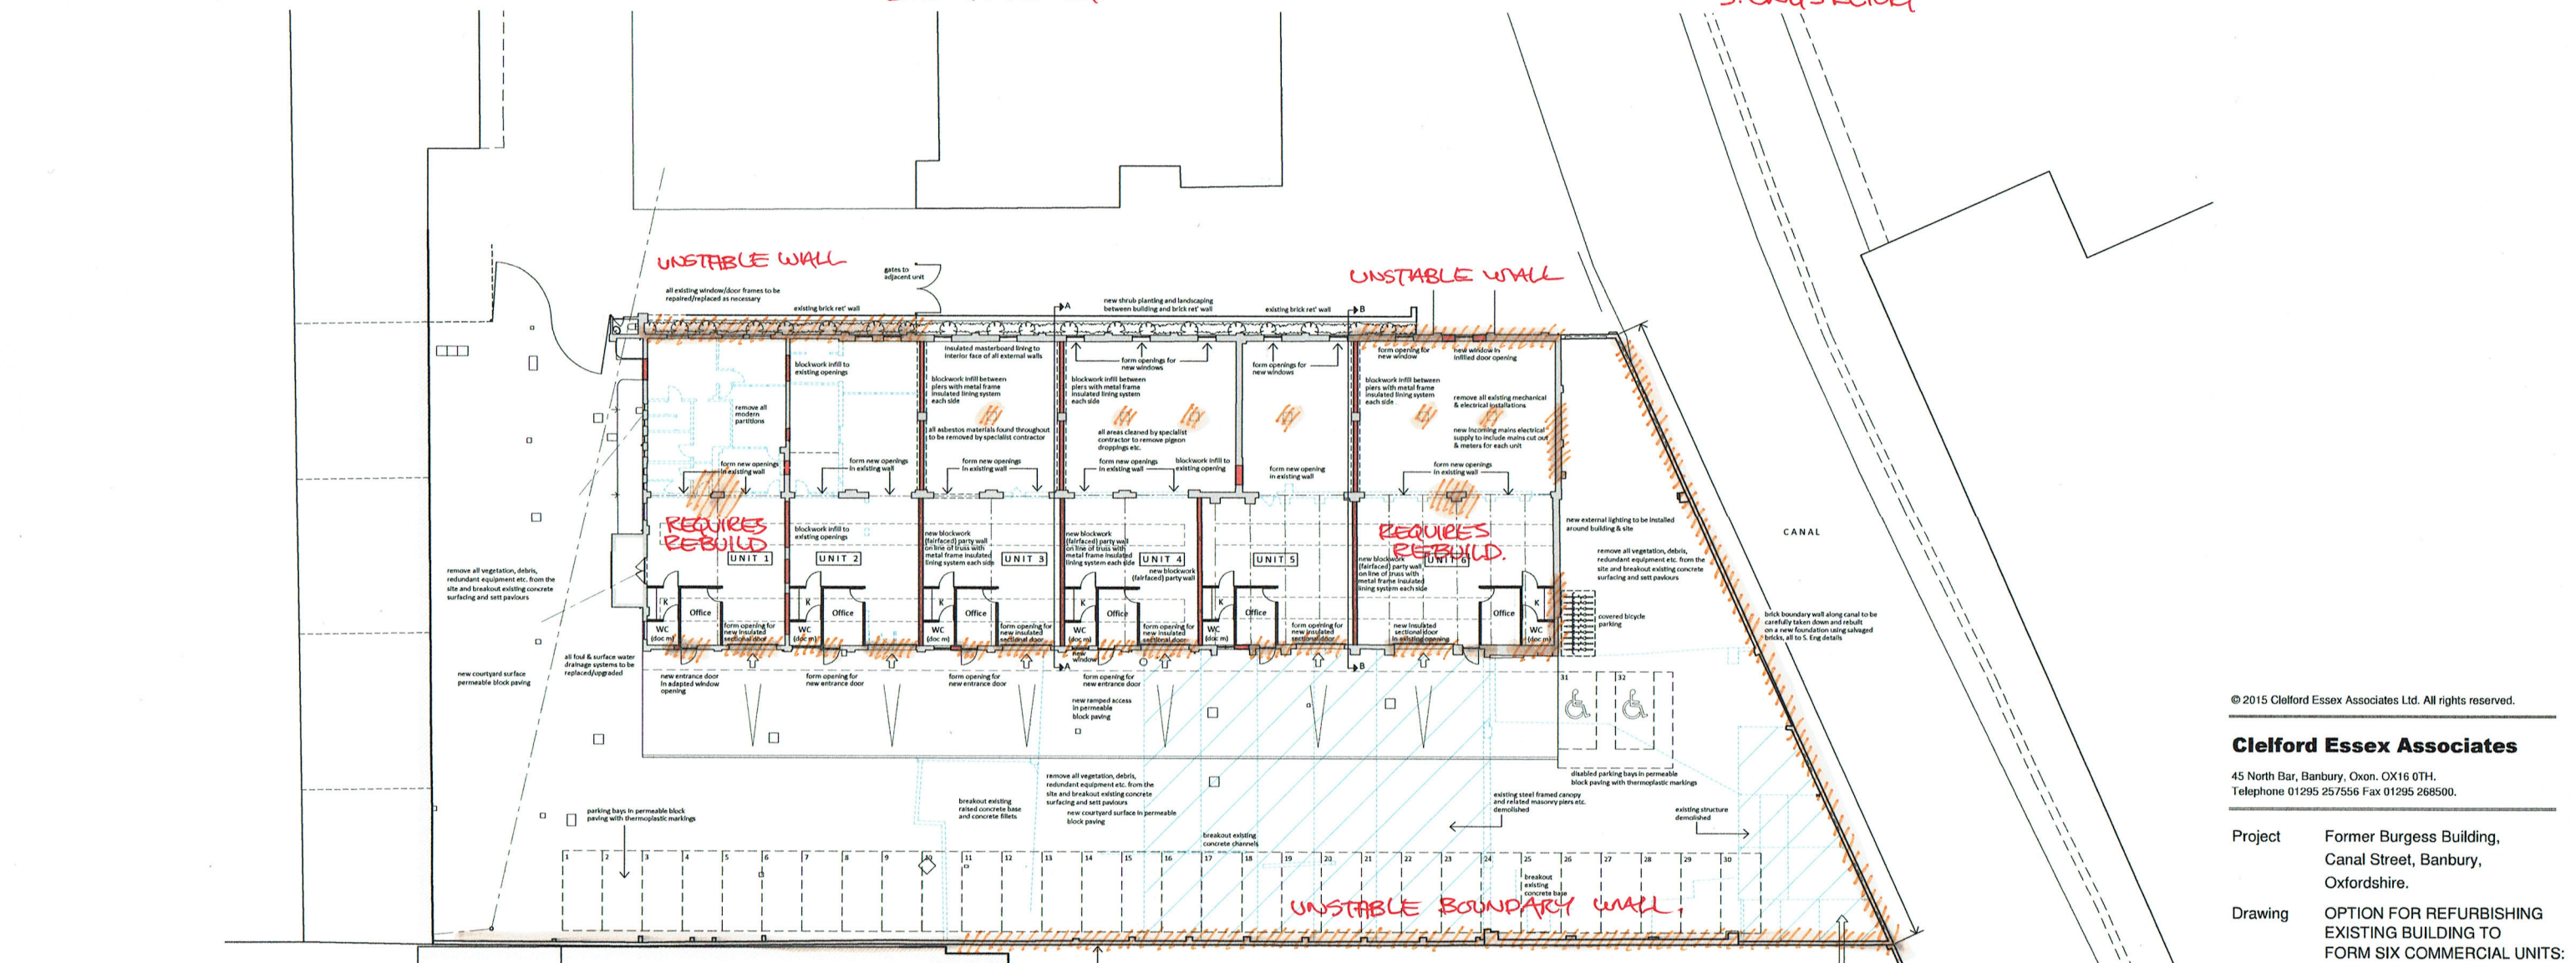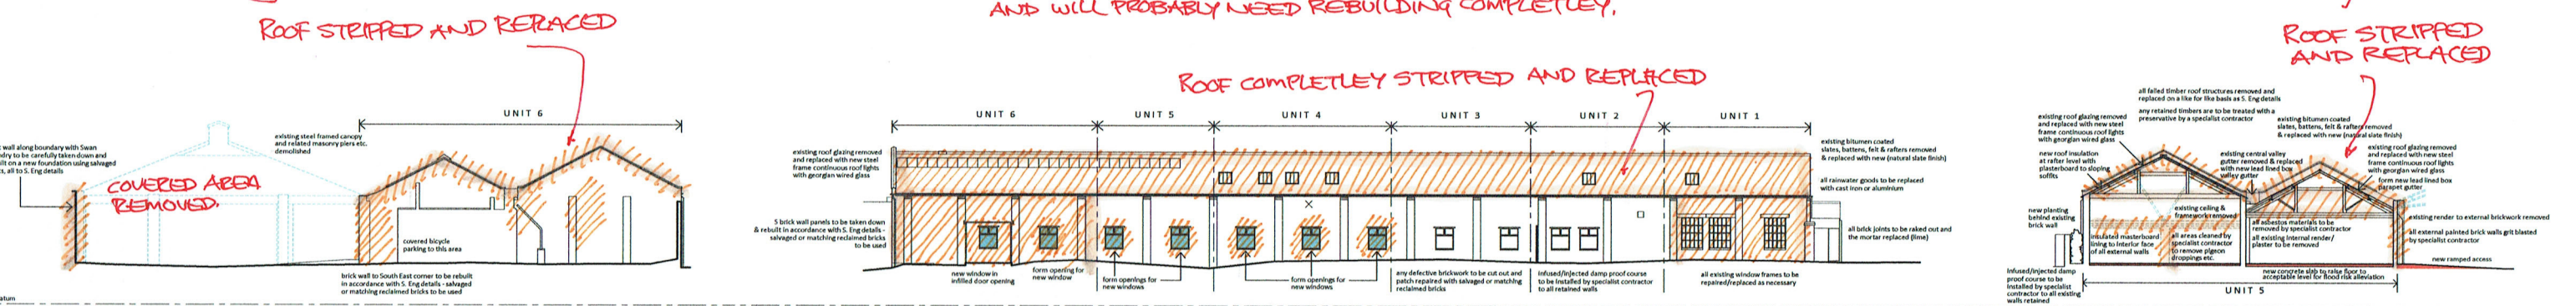

© 2015 Clefclord Essex Associates Ltd. All rights reserved.
Clefclord Essex Associates
 45 North Bar, Banbury, Oxon, OX16 0TH.
 Telephone 01295 257556 Fax 01295 268500.

Project Former Burgess Building, Canal Street, Banbury, Oxfordshire.
 Drawing OPTION FOR REFURBISHING EXISTING BUILDING TO FORM SIX COMMERCIAL UNITS: Site, Floor Plan, Elevations and Sections
 Scale 1 : 200
 Date September 2015
 Sheet Size A1
DRAWING No. 1360 - 06