

Appendix 2



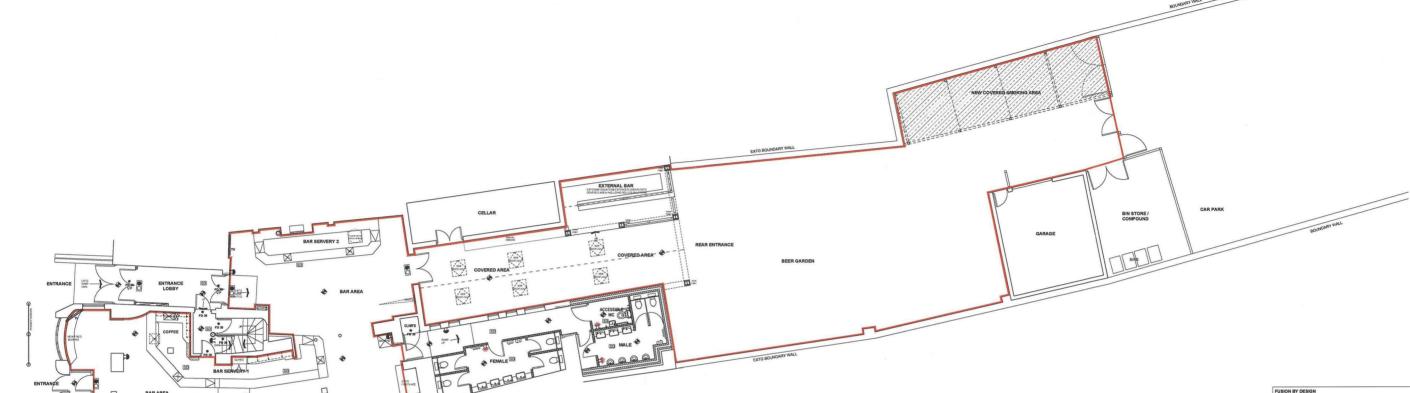

PROPOSED GROUND FLOOR PLAN
SCALE 1:100

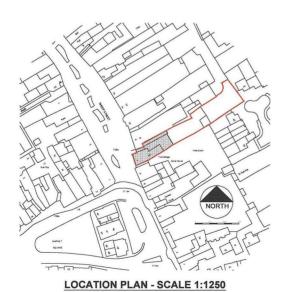

FUSION BY DESIGN
All design work and information provided on this drawing must under NO

NOTE TO ALL CONTRACTORS:Under NO circumstances must dimensions be scaled from this drawing. All contractors must be responsible for taking and checking all dimensions upon visiting site. All contractors must advise the DESIGNER immediately, in writing.

This drawing is to be read in conjunction with the bill of quantities / specification and any related drawing. The contractor must near that little mas detailed on this drawing are included when tendering even if not covered by the specification. The Designer must be advised in writing of all such ifems. Any discrepancies between drawings and specification must be resolved with the Designer prior to commencing works.

All structural work must be carried out in strict accordance with the drawing and calculations provided by the appointed Structural Engineer. All structural work must be inspected at all relevant stages by both the Structural Engineer and Building Inspector, any changes or alterations must have their express written approval. Any costs incurred due to either claims for damages, loss of trade, etc by falling to do so will be this cell isability of the contractor.

British & European Standards. If in doubt, it is the responsibility of the contractor to contact all relevant parties.

Under the guidance of CDM 2015, the designer will not commence owth in relation to a project unless satisfied that the client is aware of their duties du owned and obligated to them under these regulations. This drawing preclud Fusion by Design Ltd., from the role of Principal Designer unless otherwise contractually engaged.

Rev



PHOENIX PUB GROUP

THE WHITE HART
4 SHEEP STREET, BICESTER,
OXPORD, OX26 6TB

Drawing Title

LICENSING PLAN

1:100	Drawing No	Revision
JUNE 18	3705-03	-
Drawn By	7	