


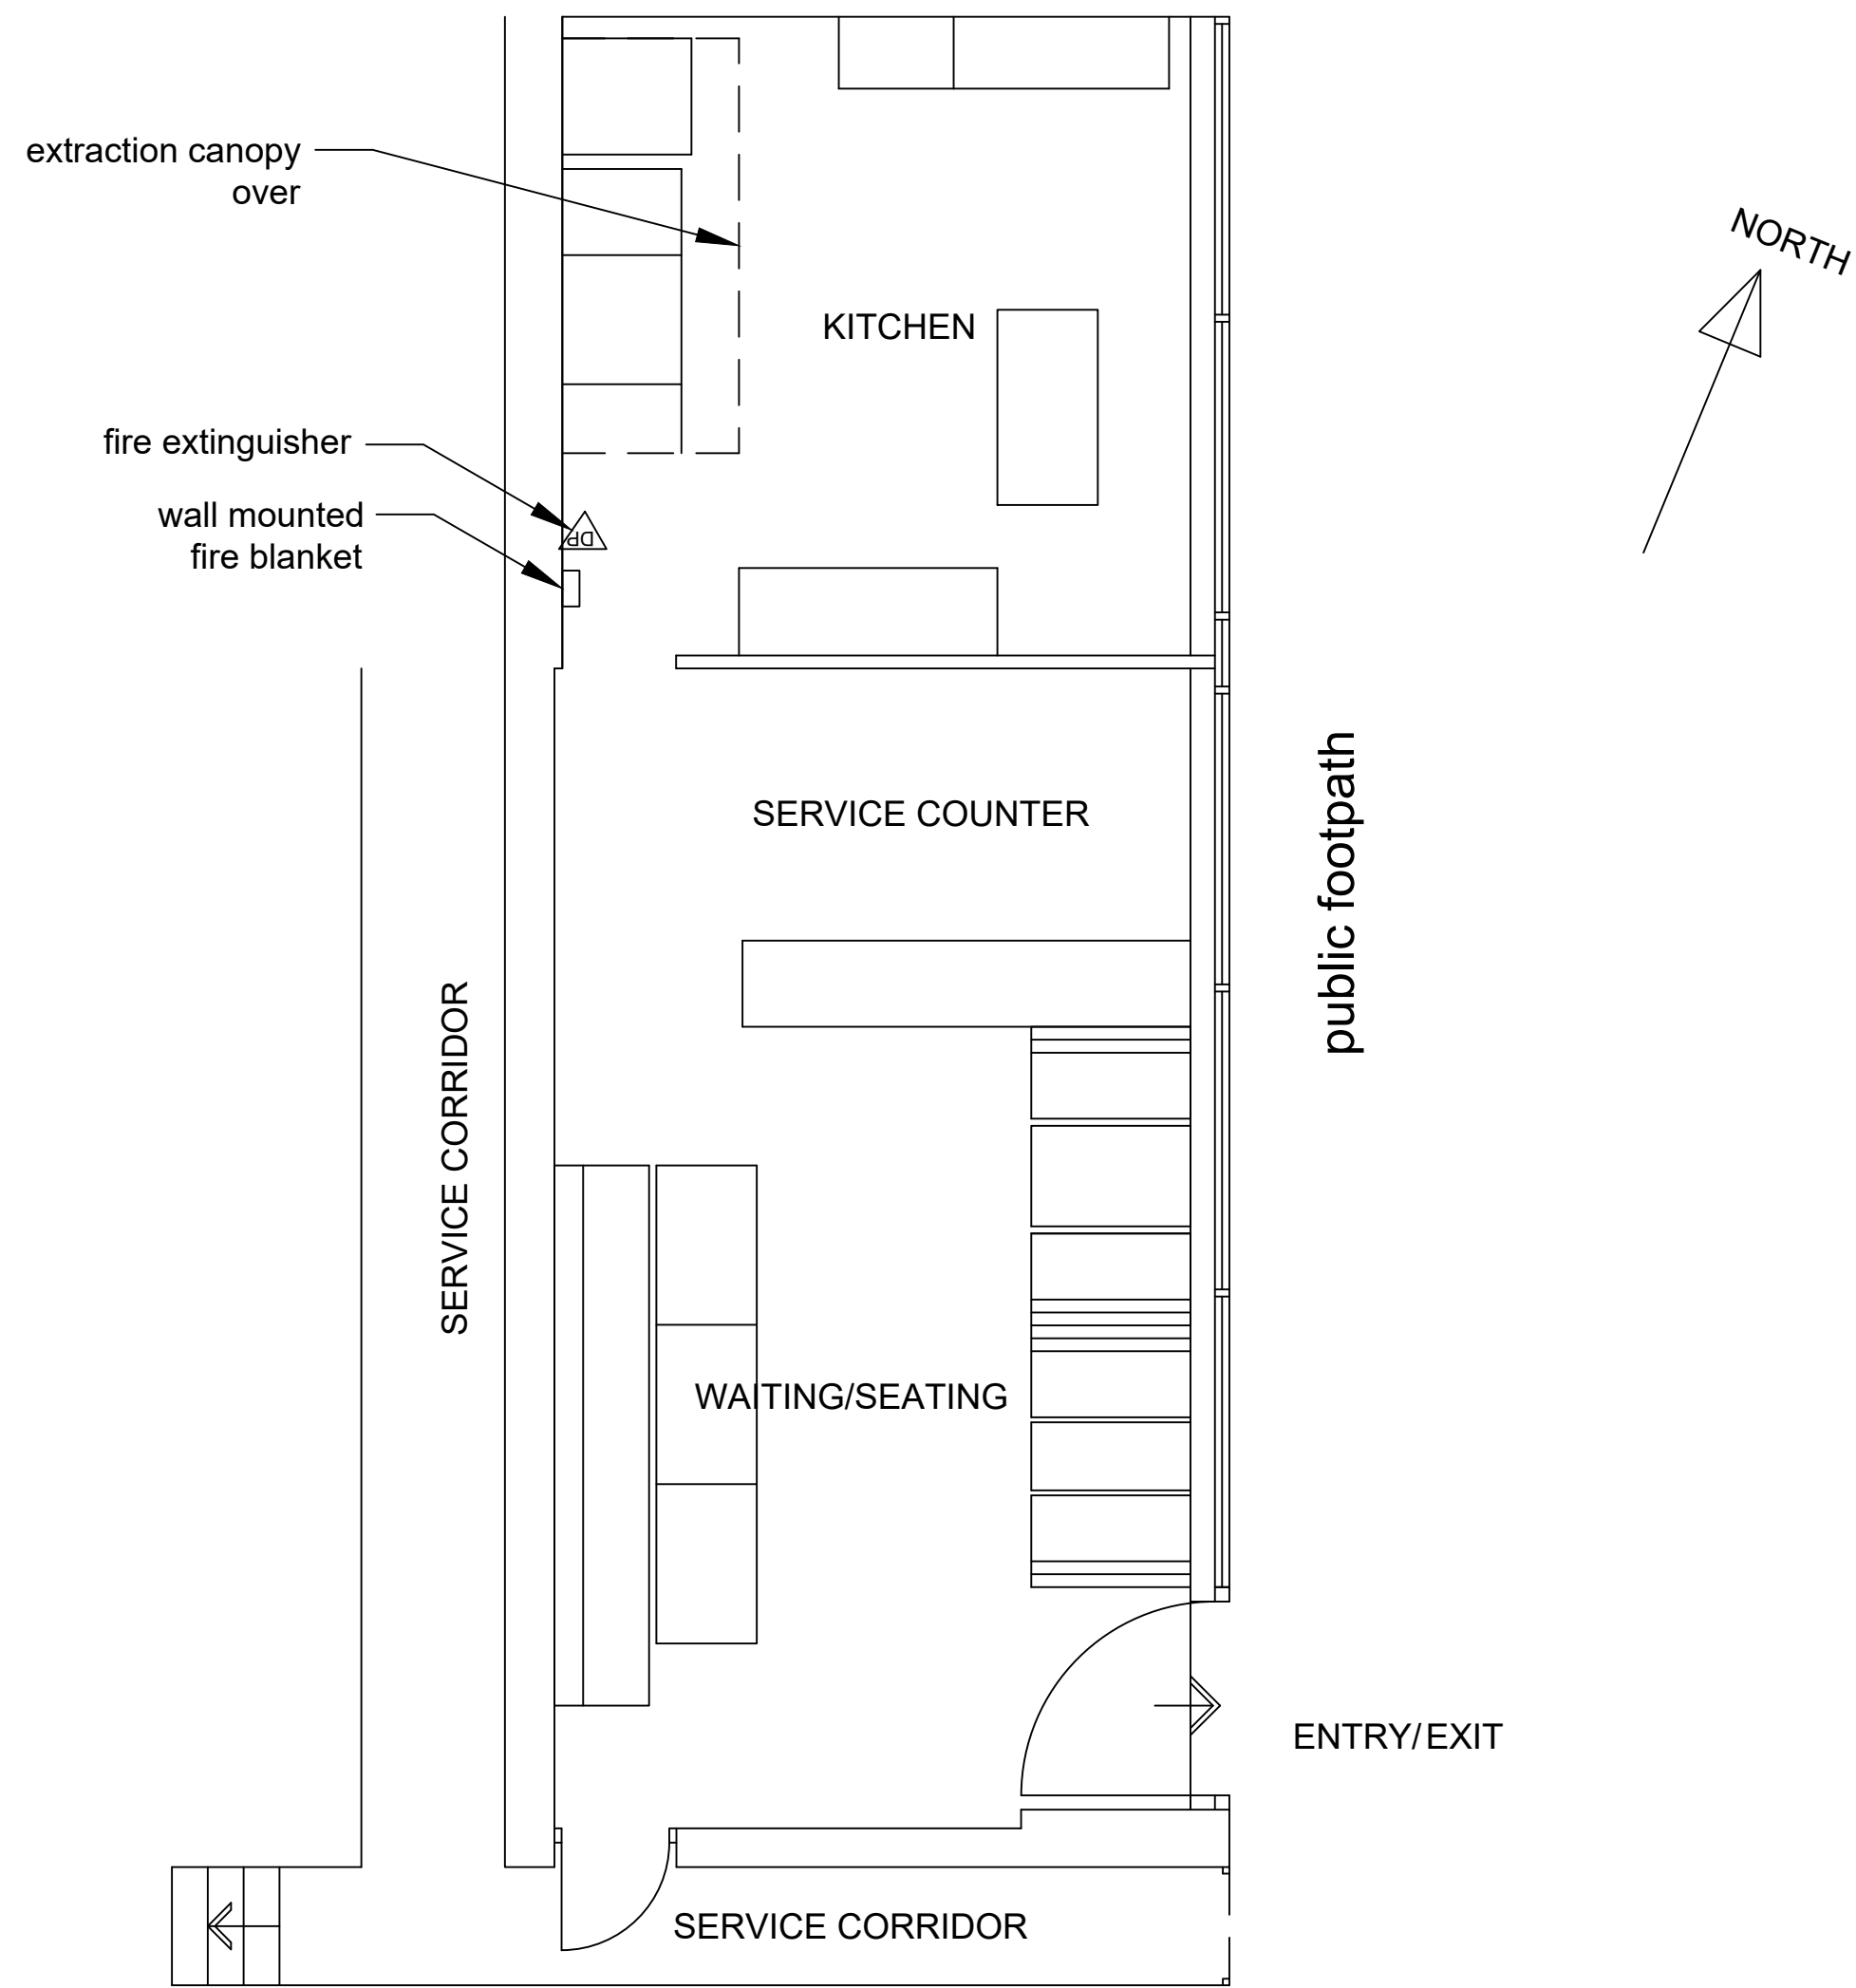

FLOOR PLAN

General Notes

Client: Adam Ahmed

Site :
67- 69 Calthorpe Street
Banbury
Oxfordshire OX16 5EX

Premises
Plan

Drawn by :
Aslam Pervez

Scale
1:50

Date : 12/06/2026
Drg No. 1