


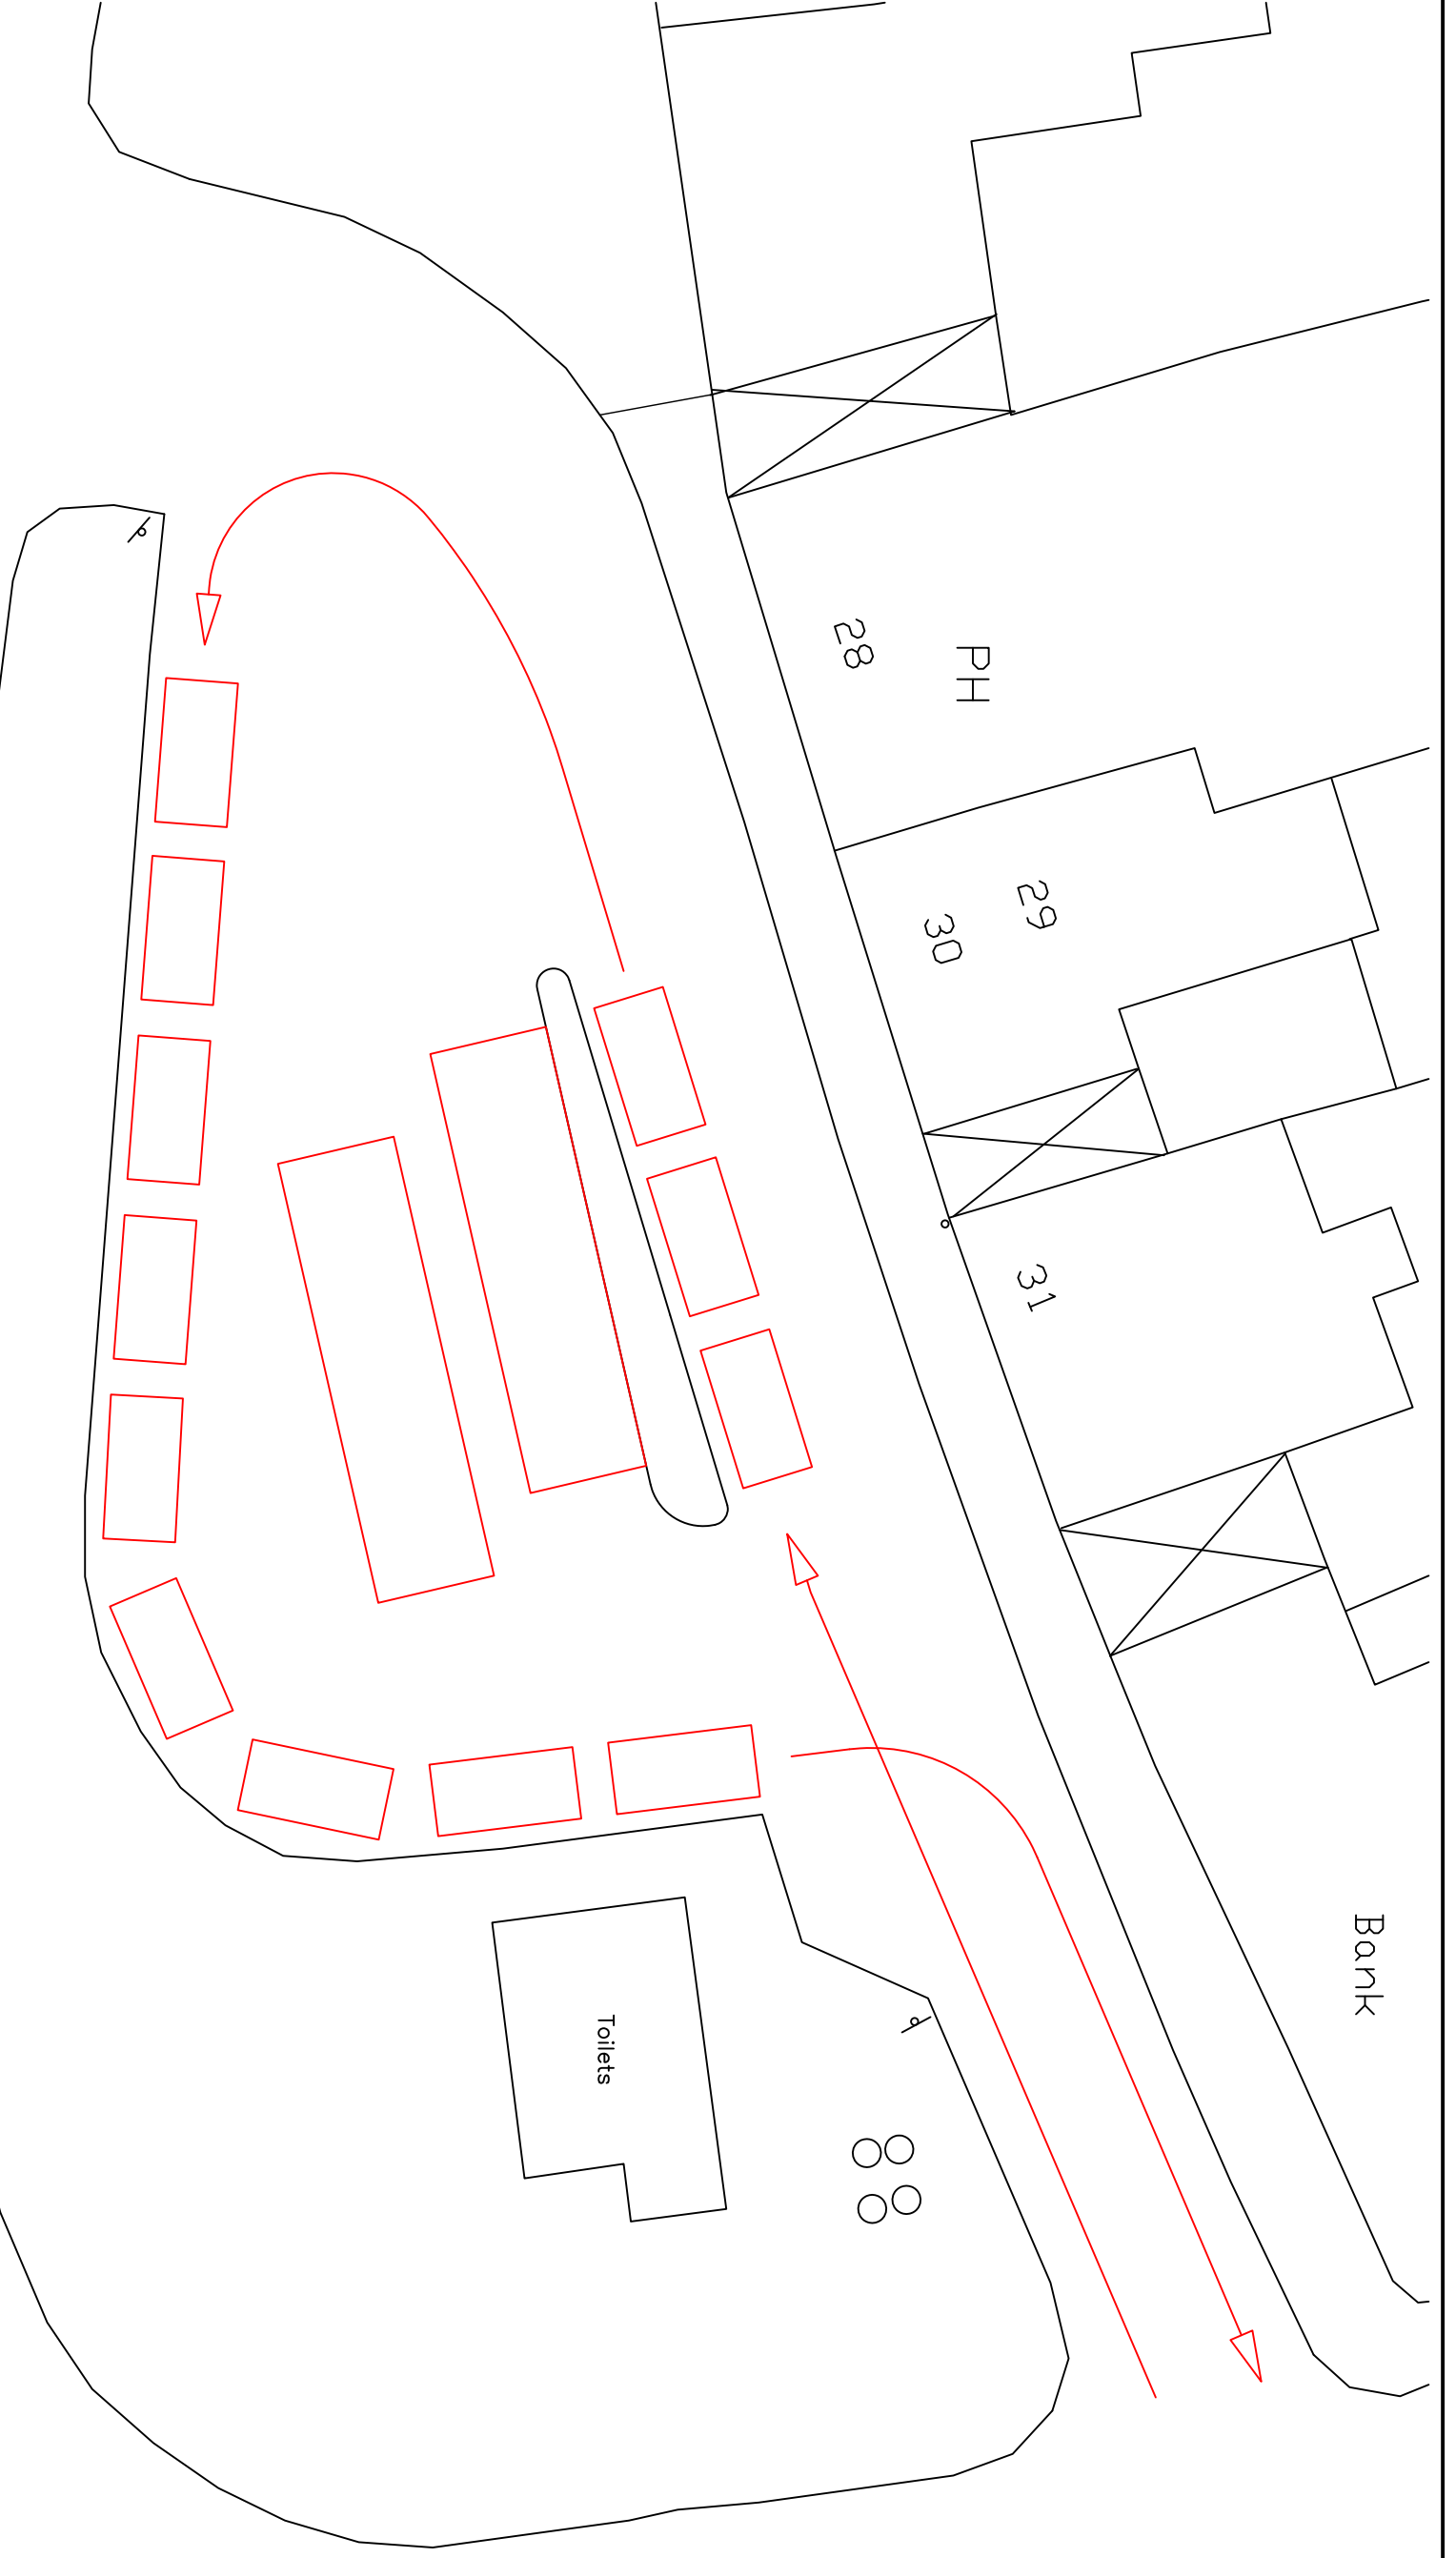

HIGH STREET

Bank

HORSEFAIR



**REVISIONS:**

No.	REVISION:	DATE:	BY:

**CLIENT:**

Urban and Rural Services

**PROJECT:**

Horsefair East Taxi Rank Improvements

**DRAWING TITLE:**

Option 1

**FILE:**

**JOB CODE:**

DATE: June 2009

DRAWN: T C

SCALE: 1 : 200 @ A3

CHECKED:

AUTHORIZED:

**DRAWING No:**

E4254\_TaxiRanks\_HorsefairEast\_Opt1



DISTRICT COUNCIL  
NORTH OXFORDSHIRE

Tony Brummell MSc CEng MICE MCIWEM MIHT  
Head of Building Control and Engineering Services  
Cherwell District Council  
Bodicote House Bodicote Banbury OX15 4AA  
Telephone (01295) 221597  
Fax (01295) 263136  
email [engineering.services@cherwell-dc.gov.uk](mailto:engineering.services@cherwell-dc.gov.uk)

