


16/01640/F

Wroxton House Hotel
Stratford Road A422
Wroxton
Banbury
OX15 6QB

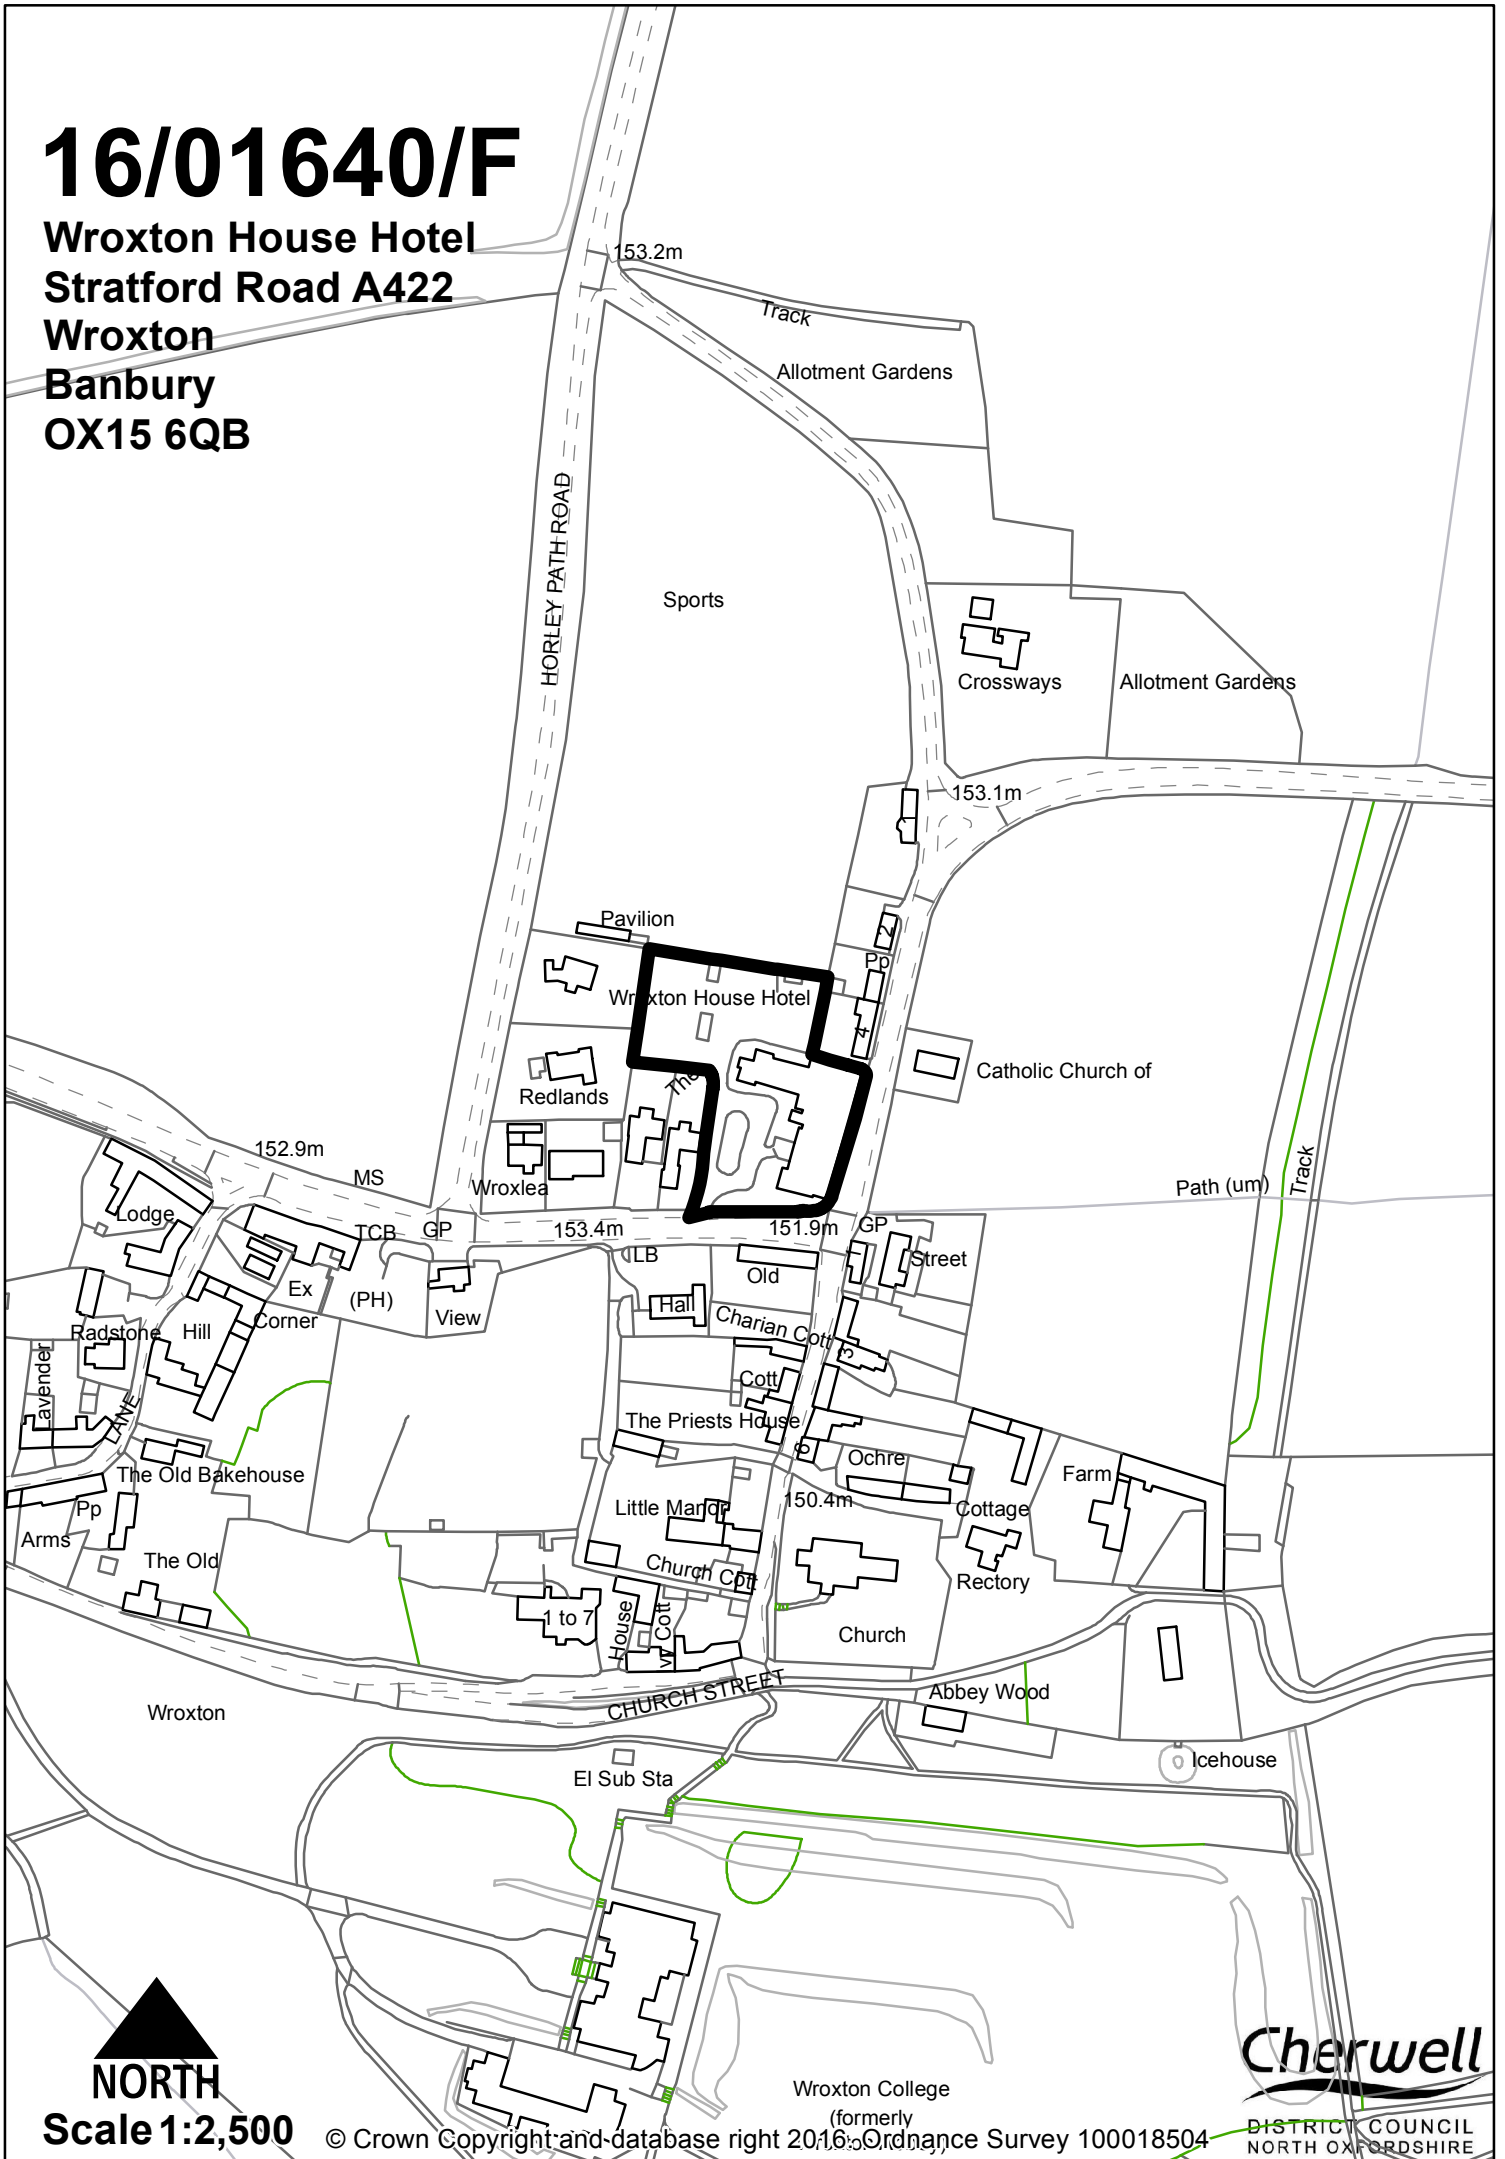

NORTH
Scale 1:2,500