


# 16/01641/LB

Wroxton House Hotel  
Stratford Road A422  
Wroxton  
Banbury  
OX15 6QB avilion

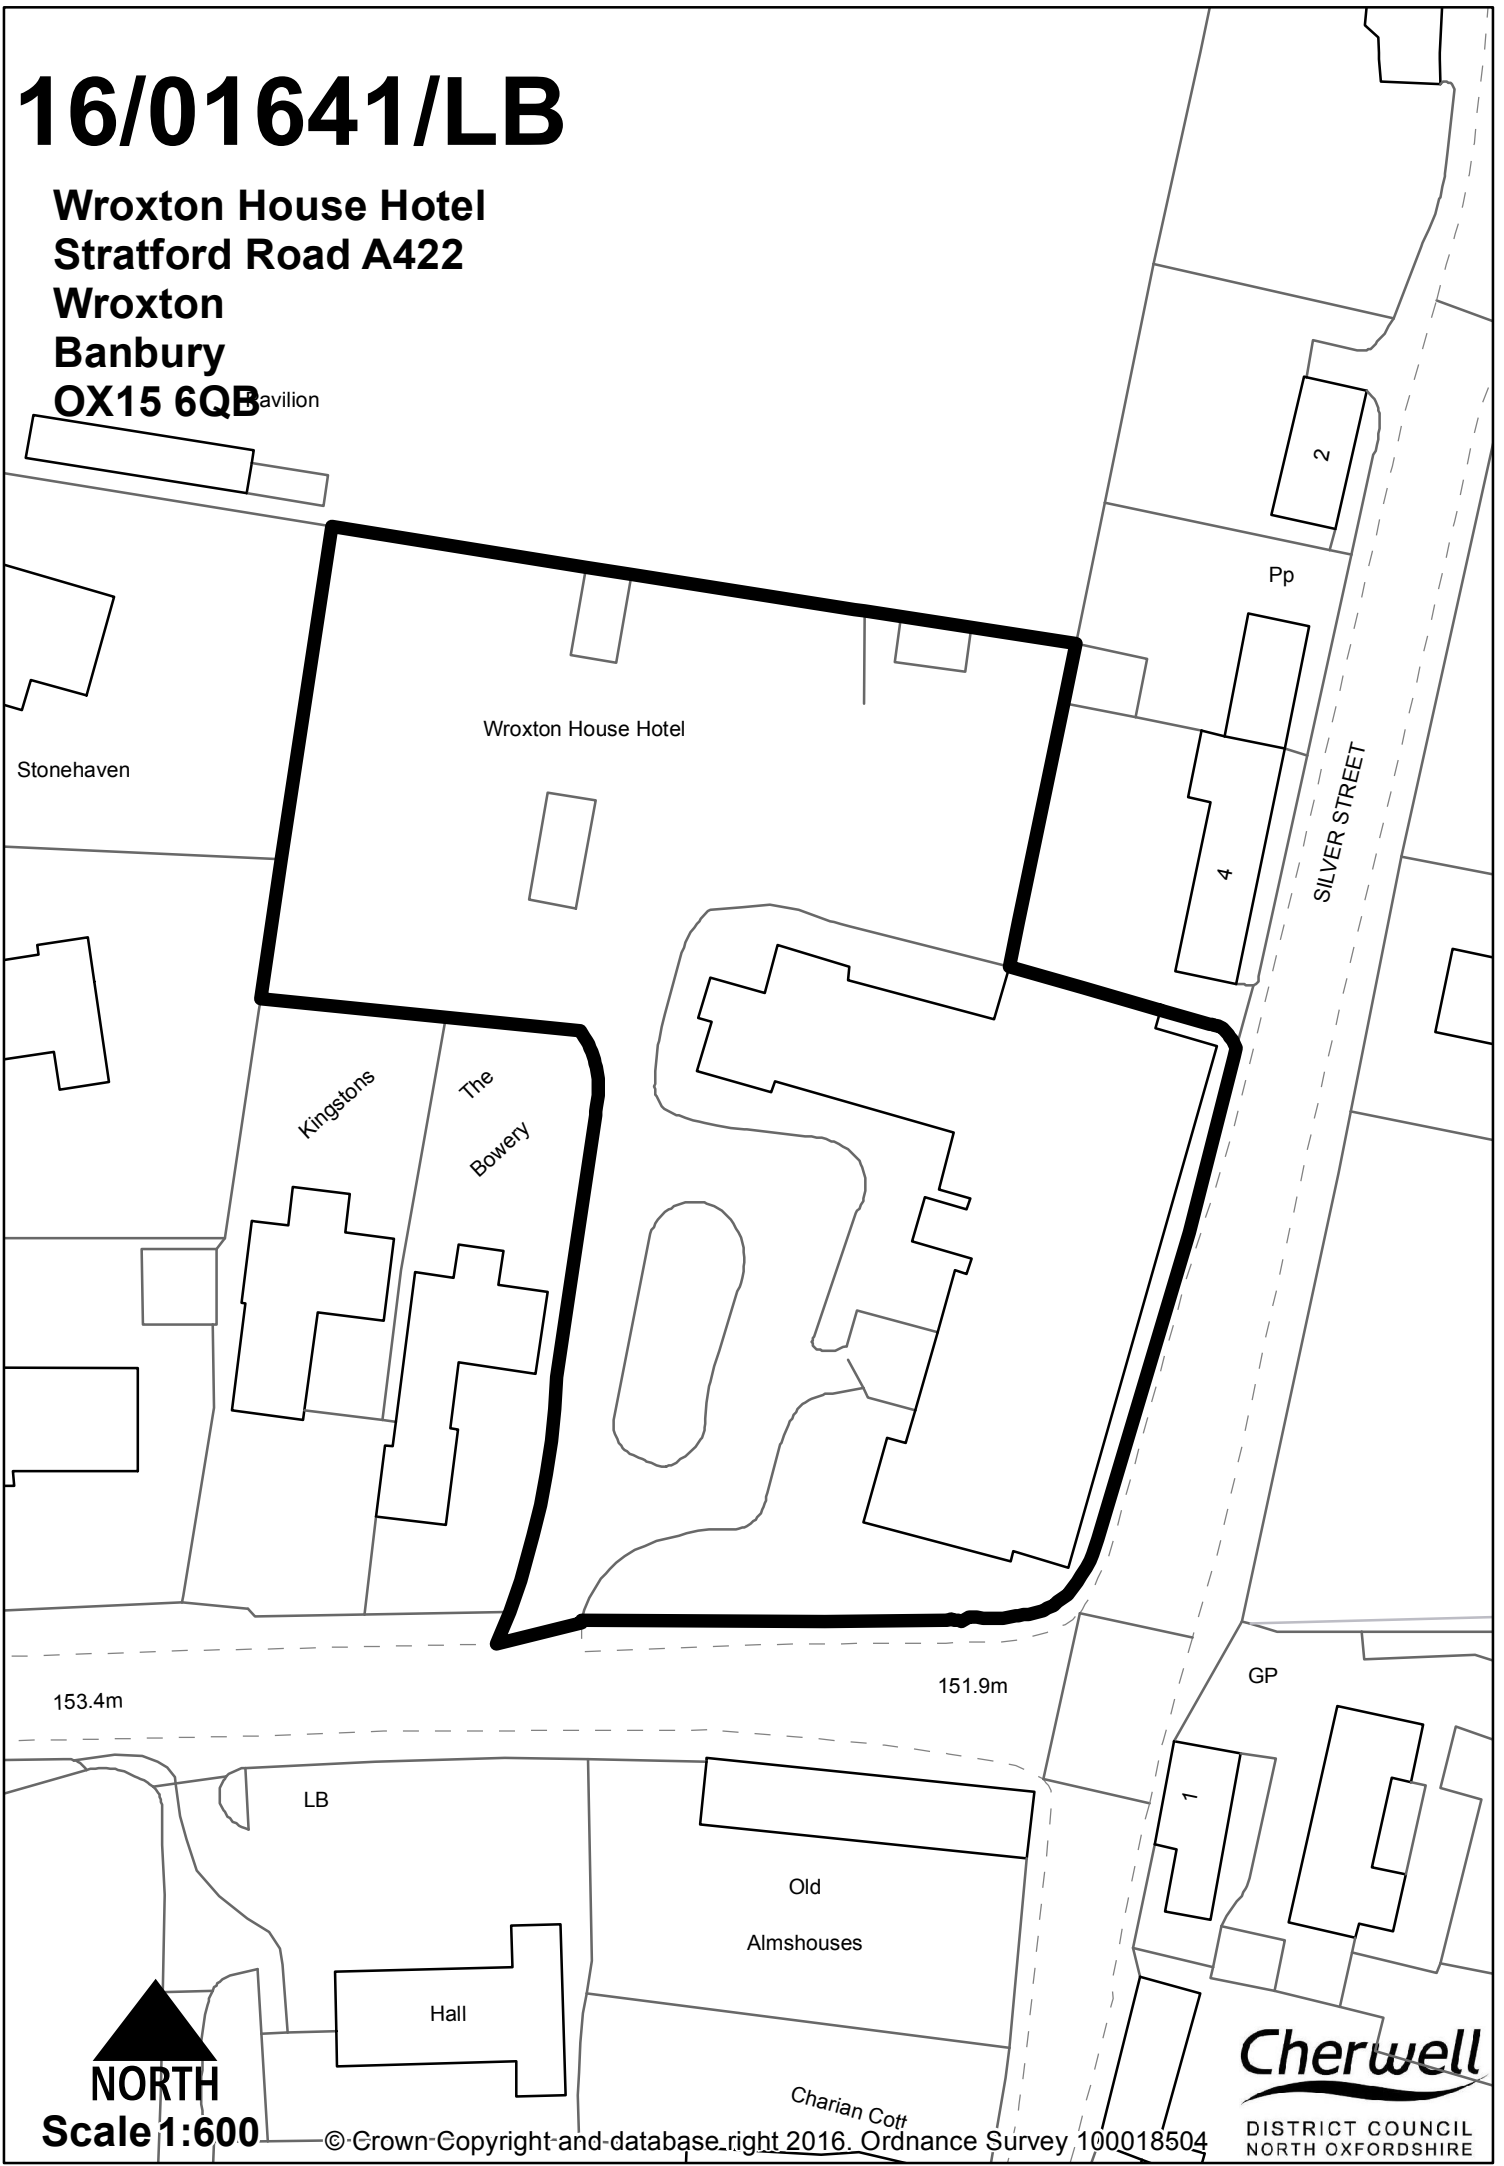

**NORTH**  
**Scale 1:600**