


19/02279/F

**Portway Cottage
Ardley Road
Somerton
OX25 6NN**

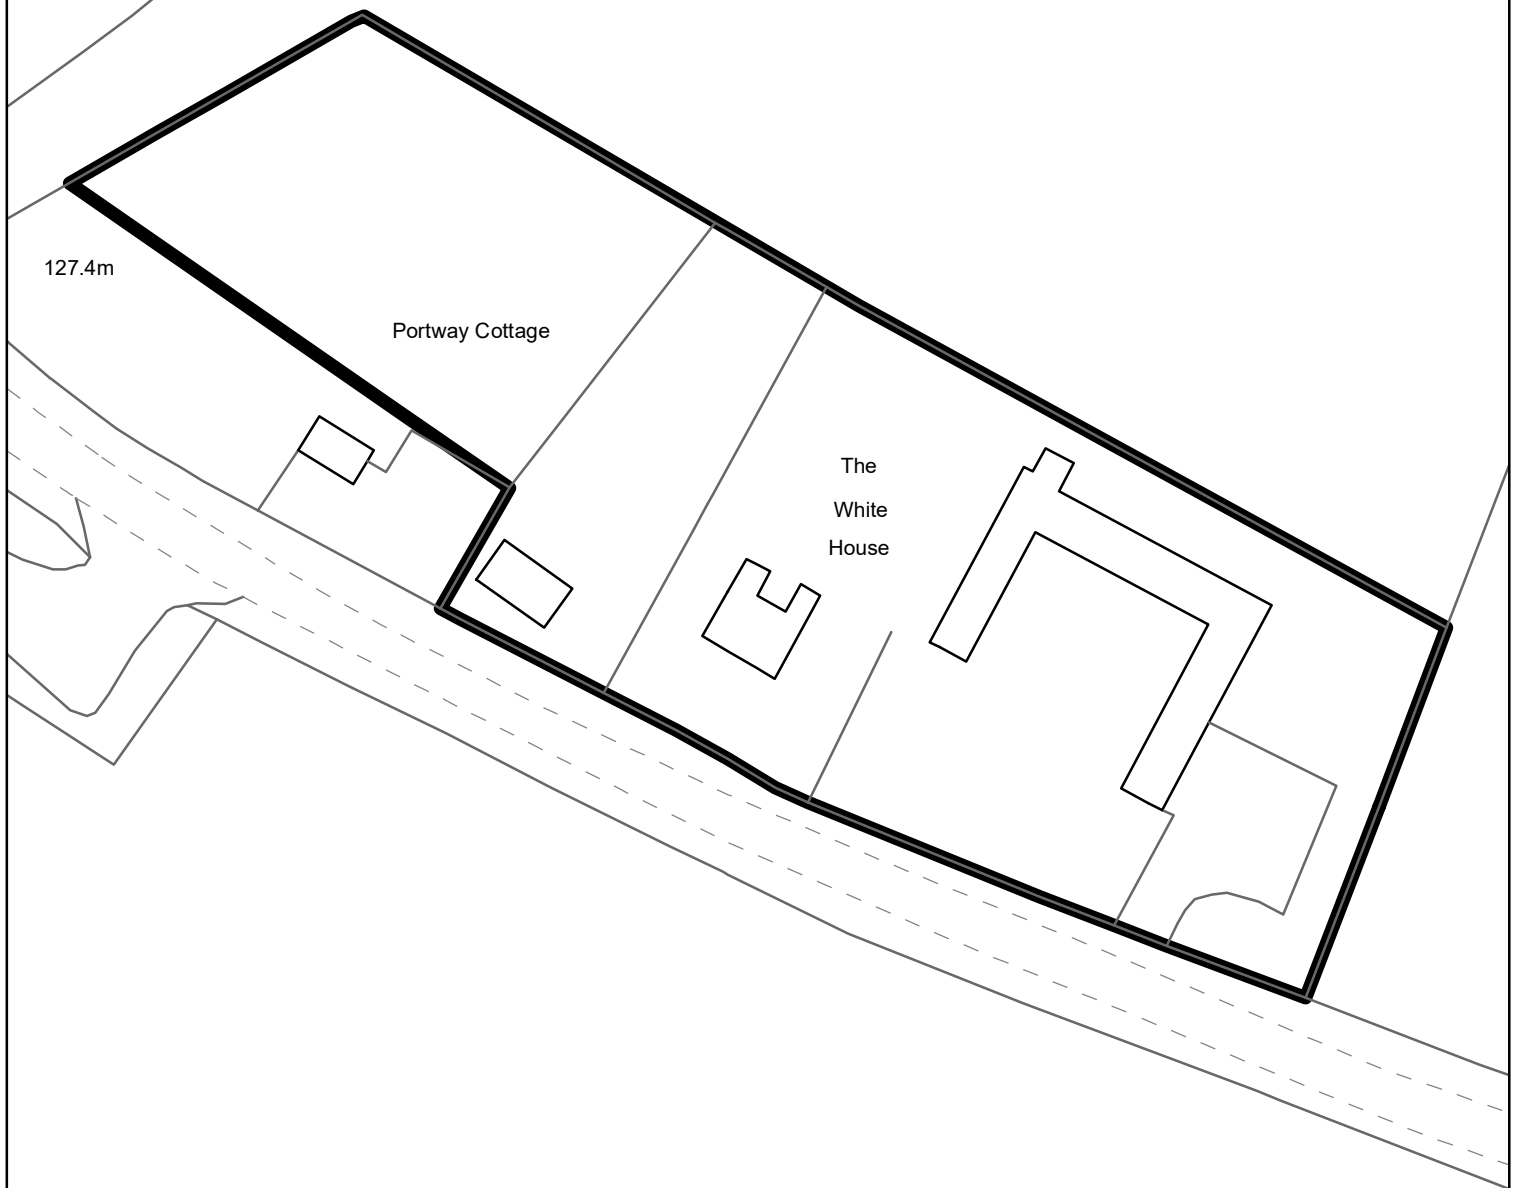

1:750

© Crown Copyright and database right 2020. Ordnance Survey 100018504

Cherwell
DISTRICT COUNCIL
NORTH OXFORDSHIRE