


19/02279/F

Portway Cottage
Ardley Road
Somerton
OX25 6NN

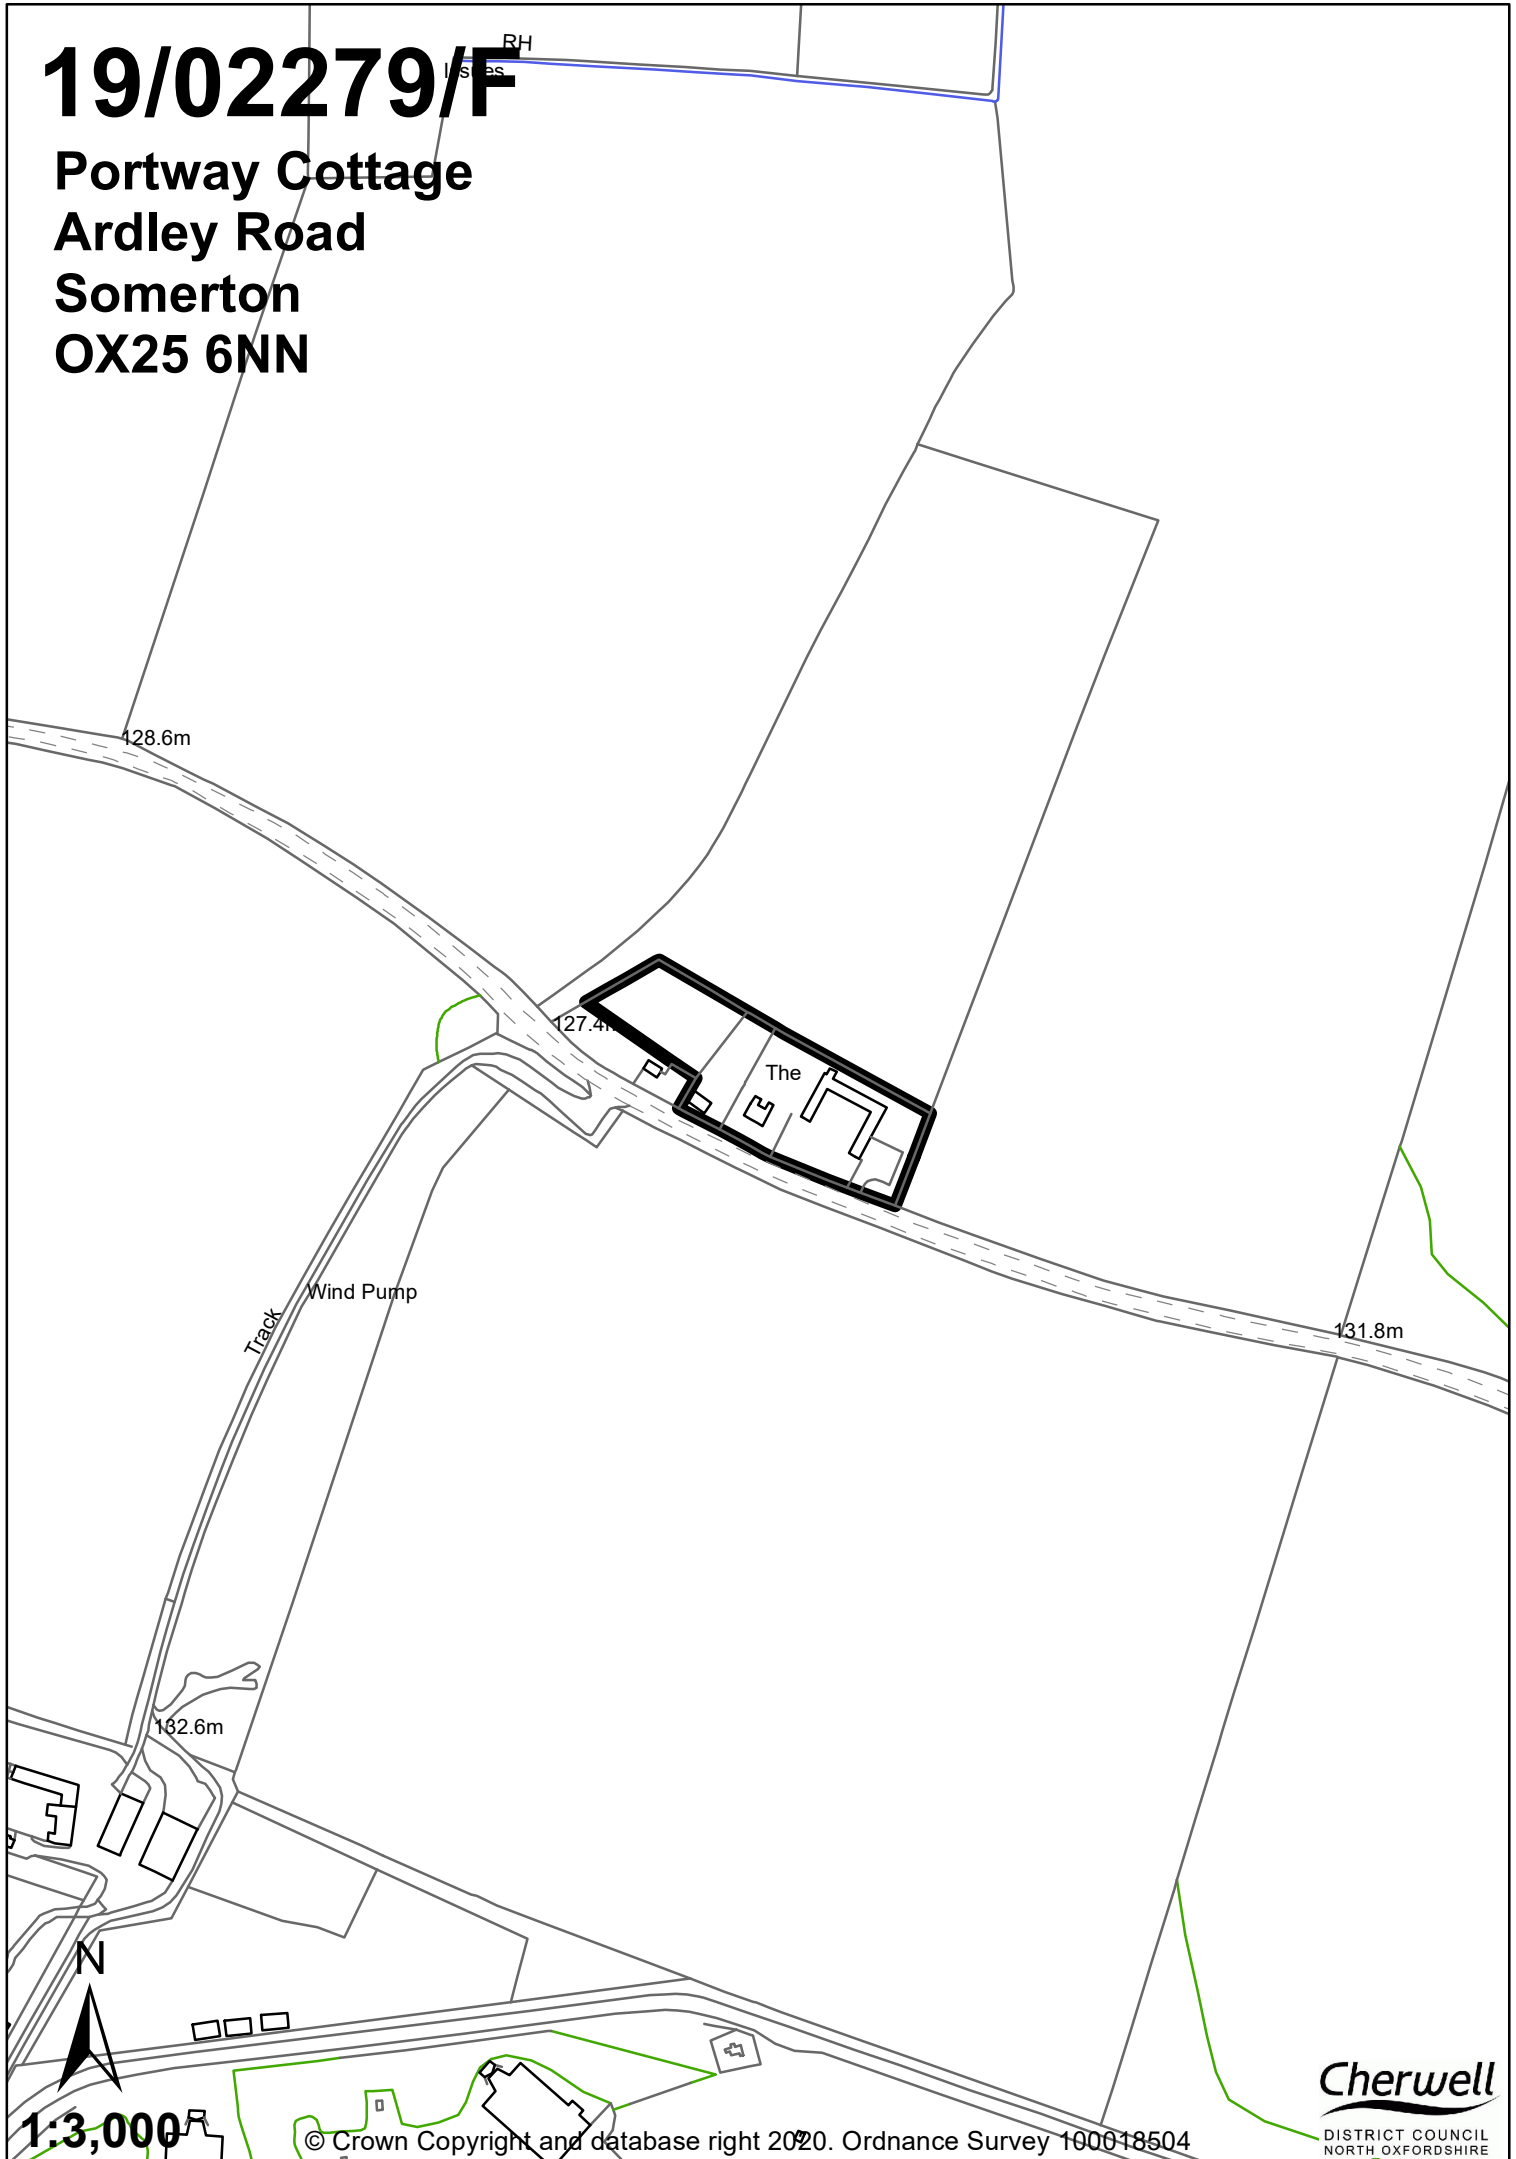

1:3,000

© Crown Copyright and database right 2020. Ordnance Survey 100018504

Cherwell
DISTRICT COUNCIL
NORTH OXFORDSHIRE