


19/02668/F

Holly Tree Cottages
Earls Lane
Deddington
OX15 0TQ

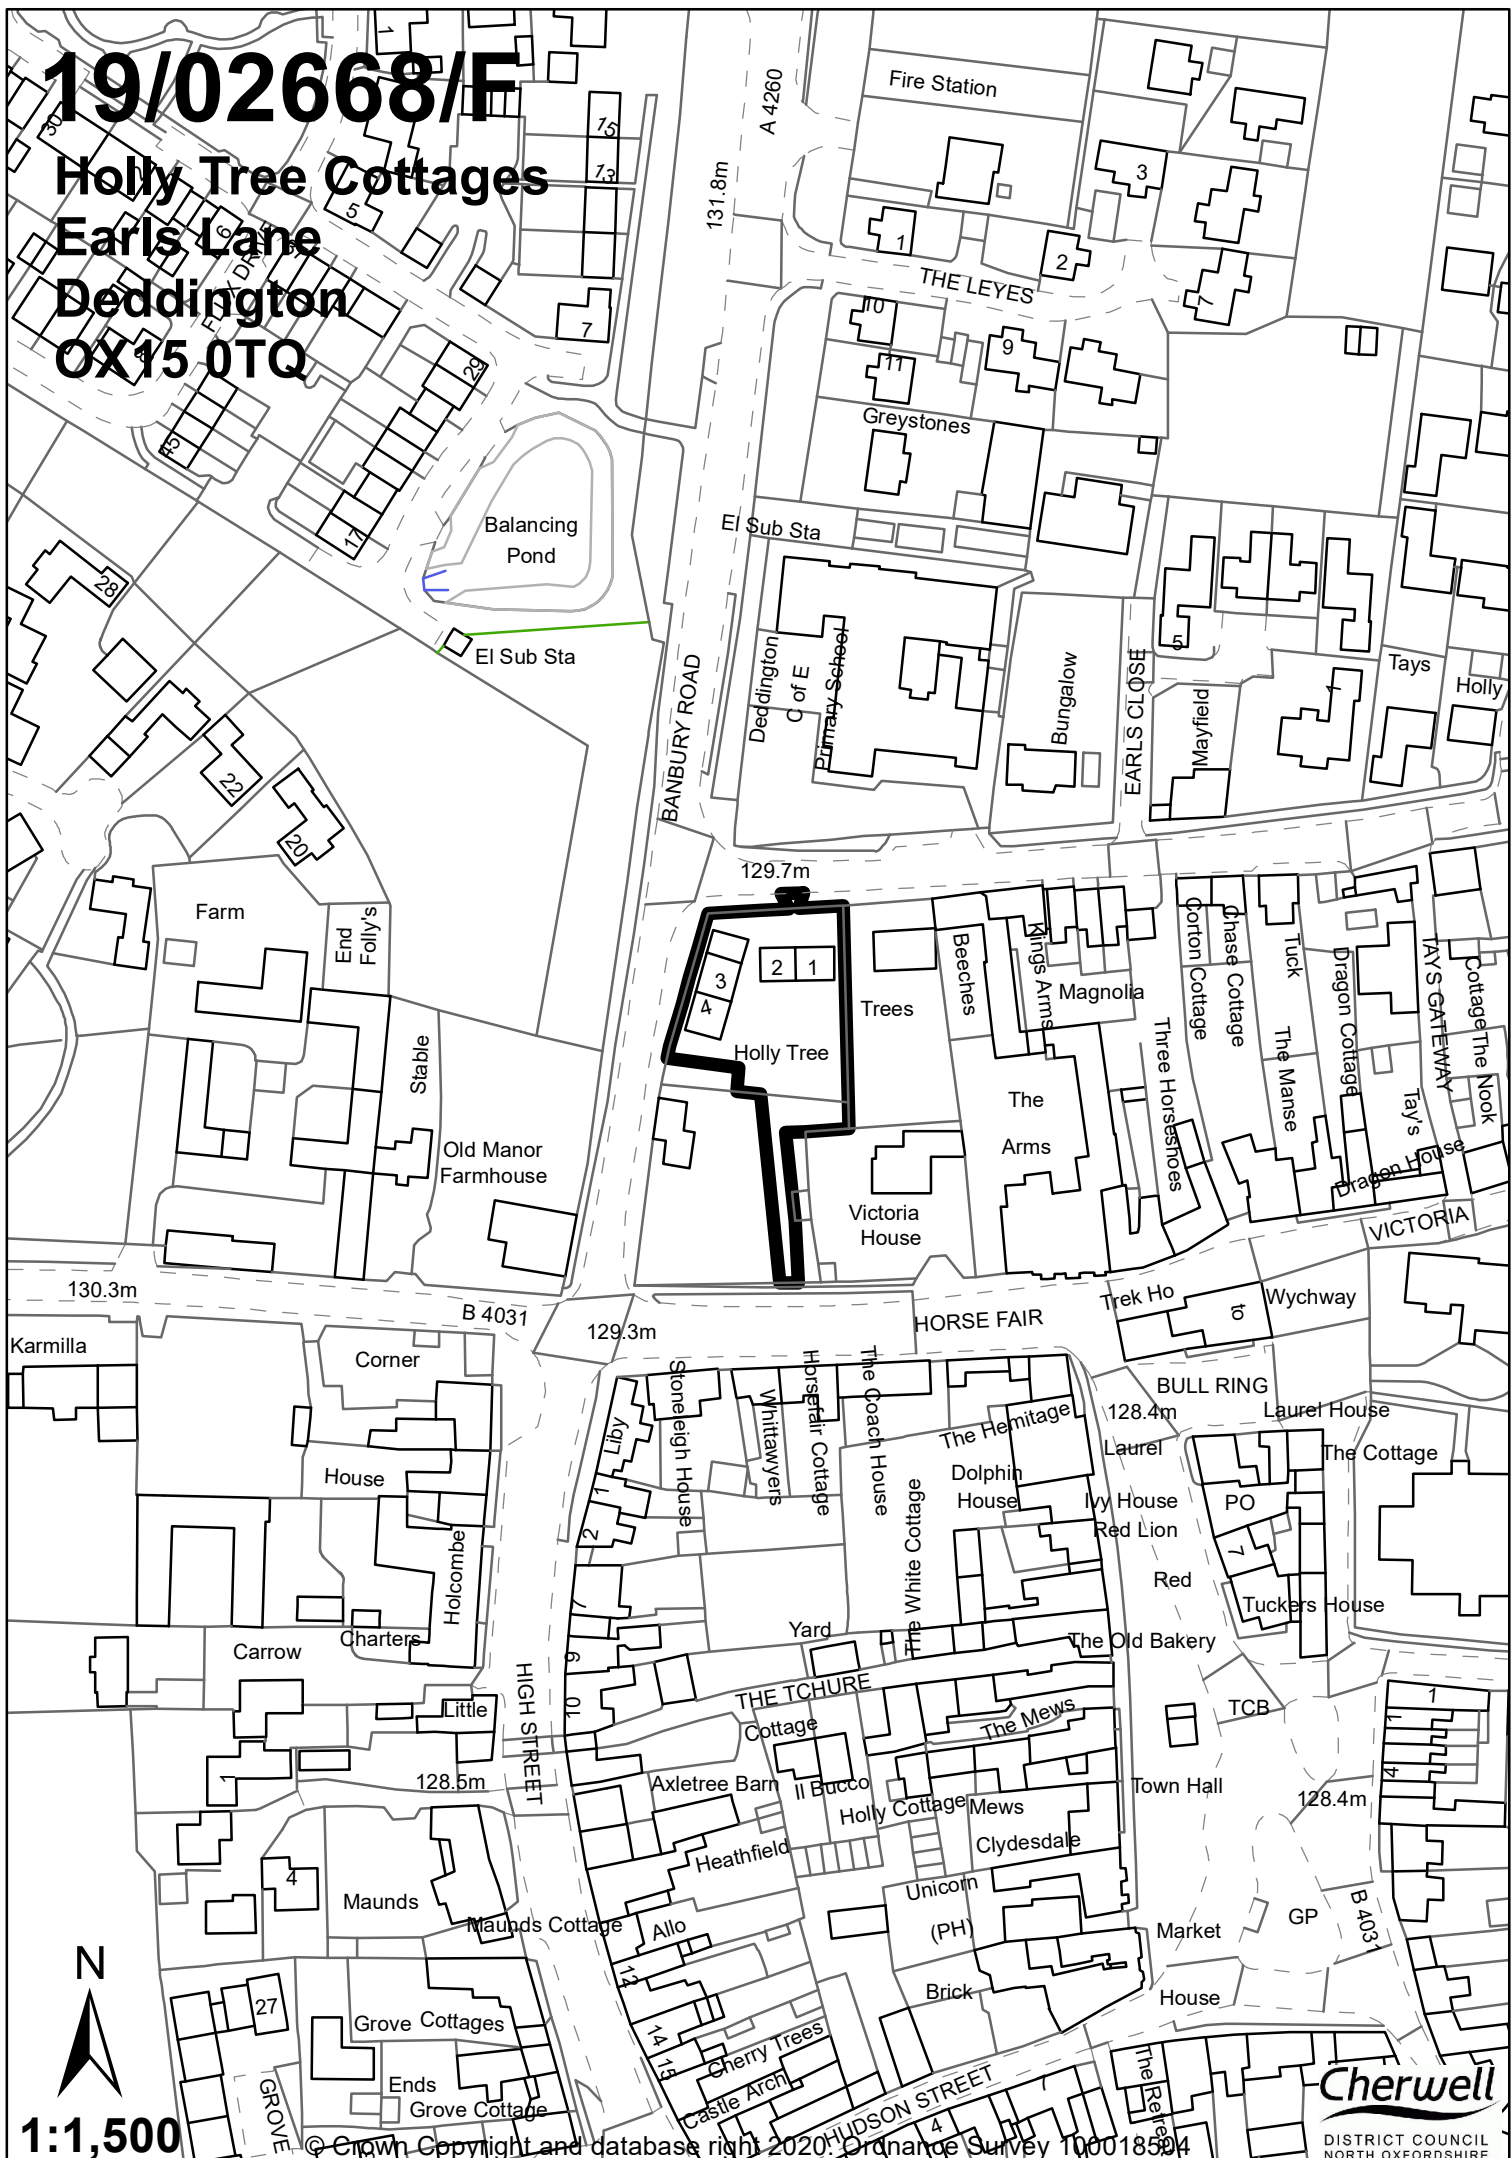

1:1,500