


19/02772/F

Kirtlington Park House, East Wing
Kirtlington Park
Kirtlington
OX5 3JN

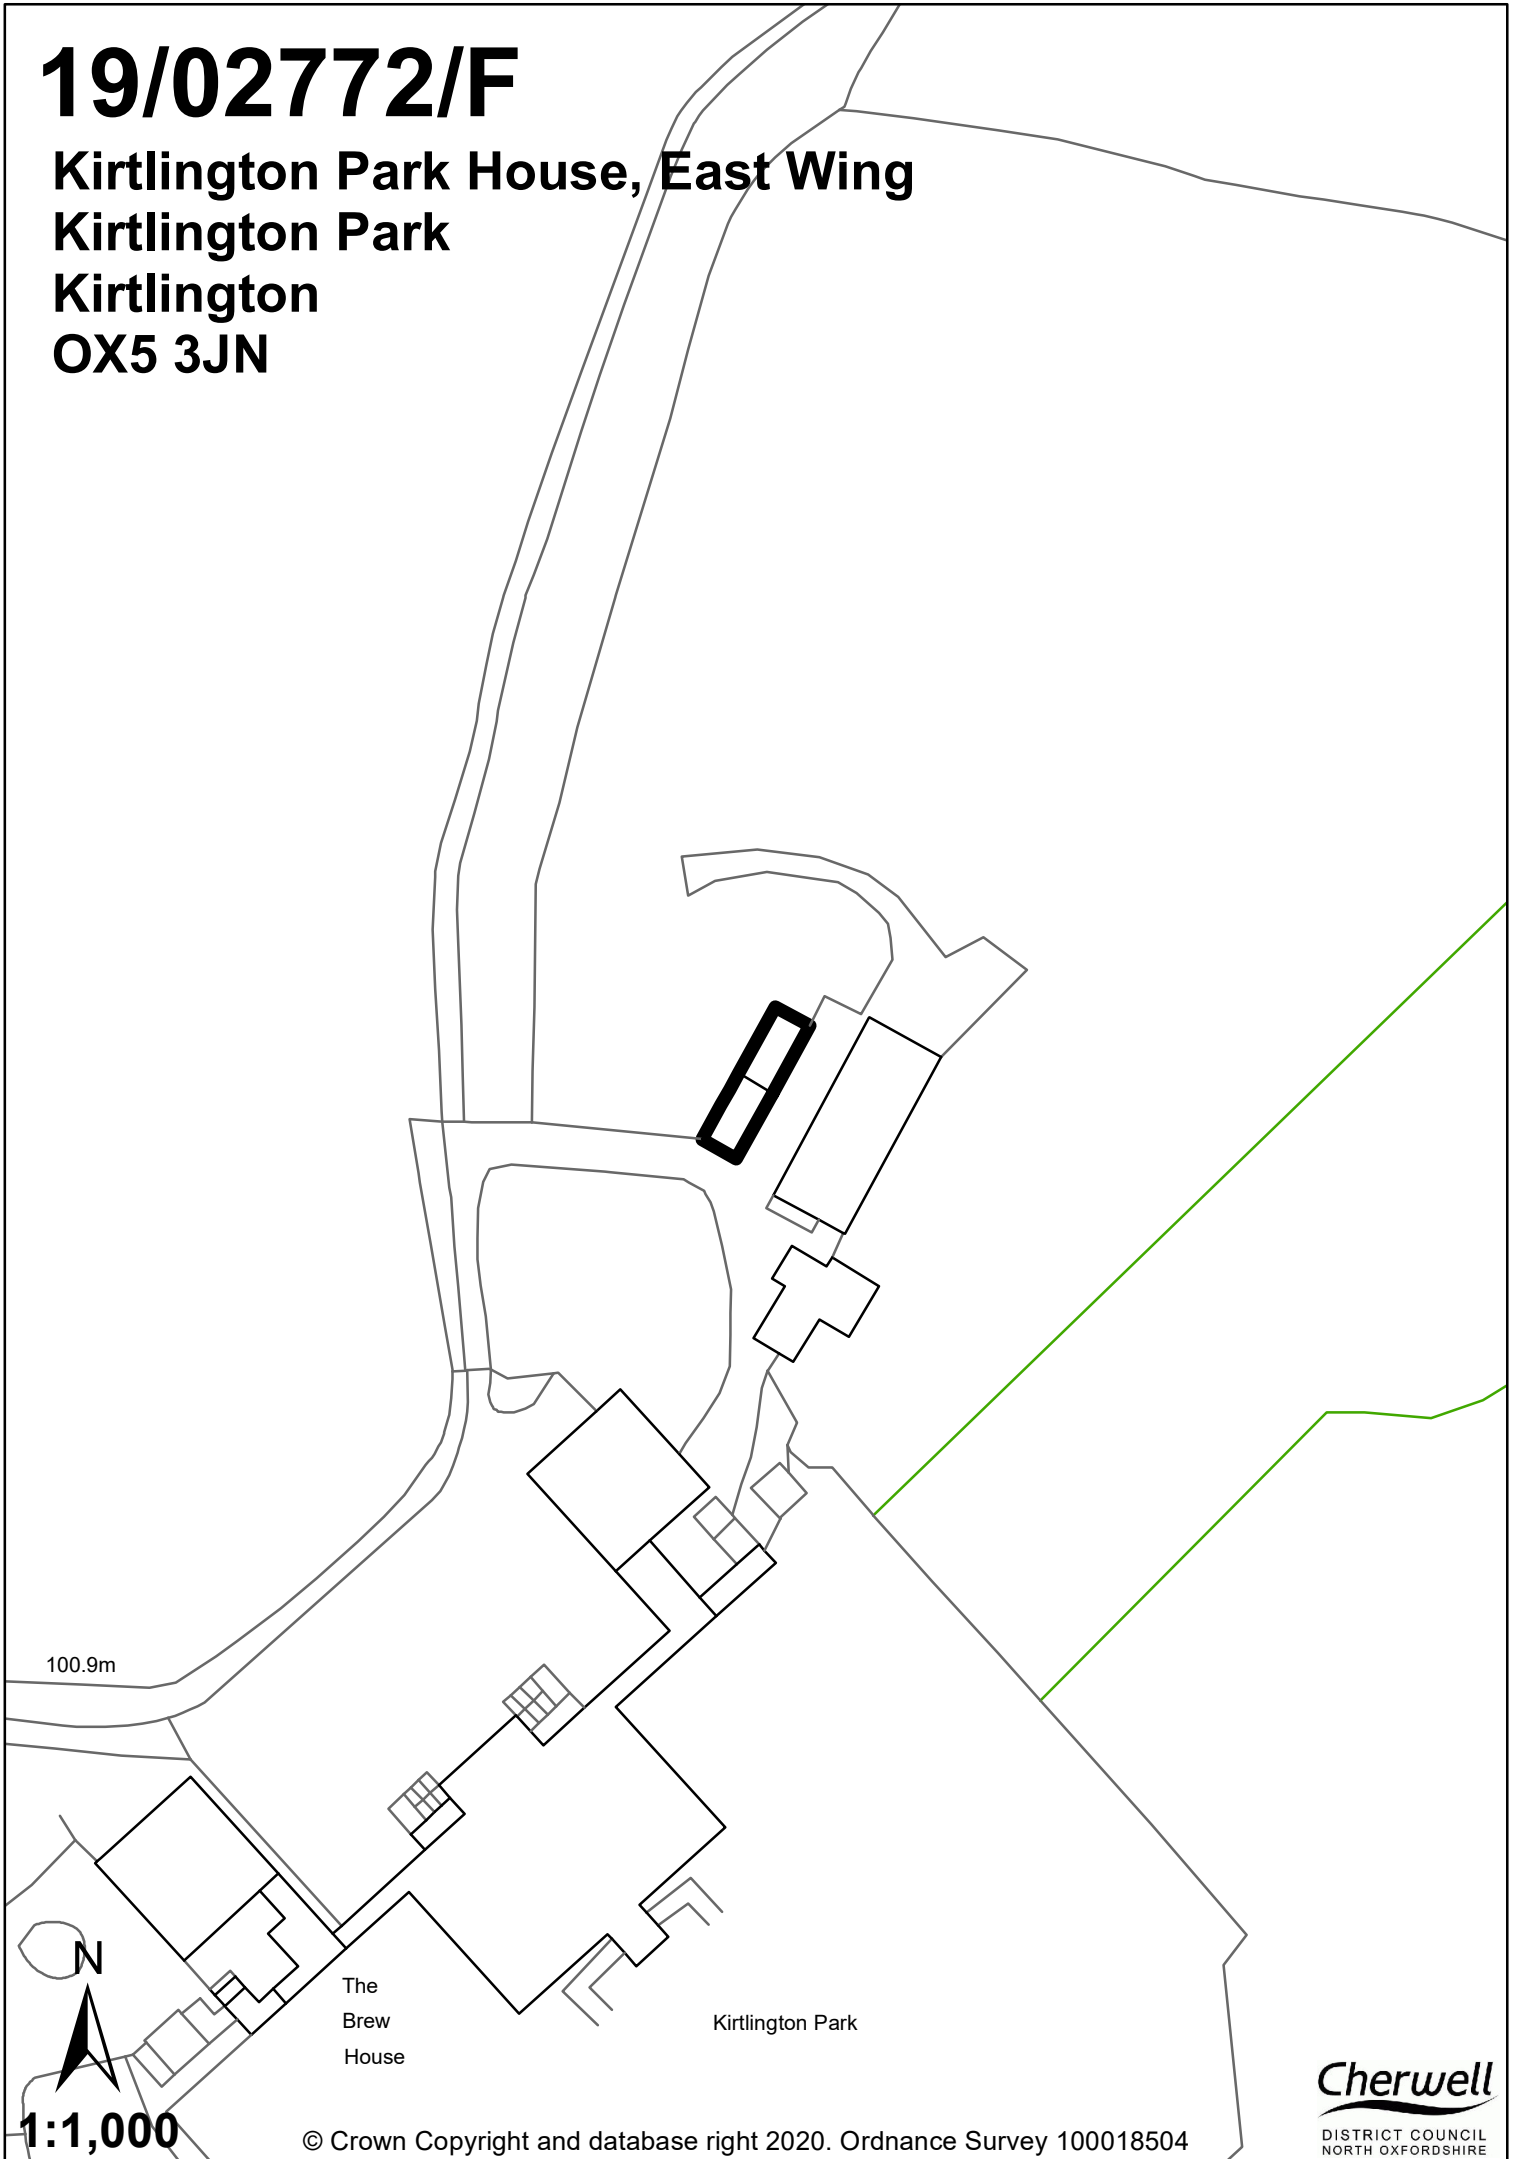

100.9m



1:1,000

The
Brew
House

Kirtlington Park

© Crown Copyright and database right 2020. Ordnance Survey 100018504

Cherwell
DISTRICT COUNCIL
NORTH OXFORDSHIRE