


# 19/02774/LB

**Kirtlington Park House, East Wing**  
**Kirtlington Park**  
**Kirtlington**  
**OX5 3JN**

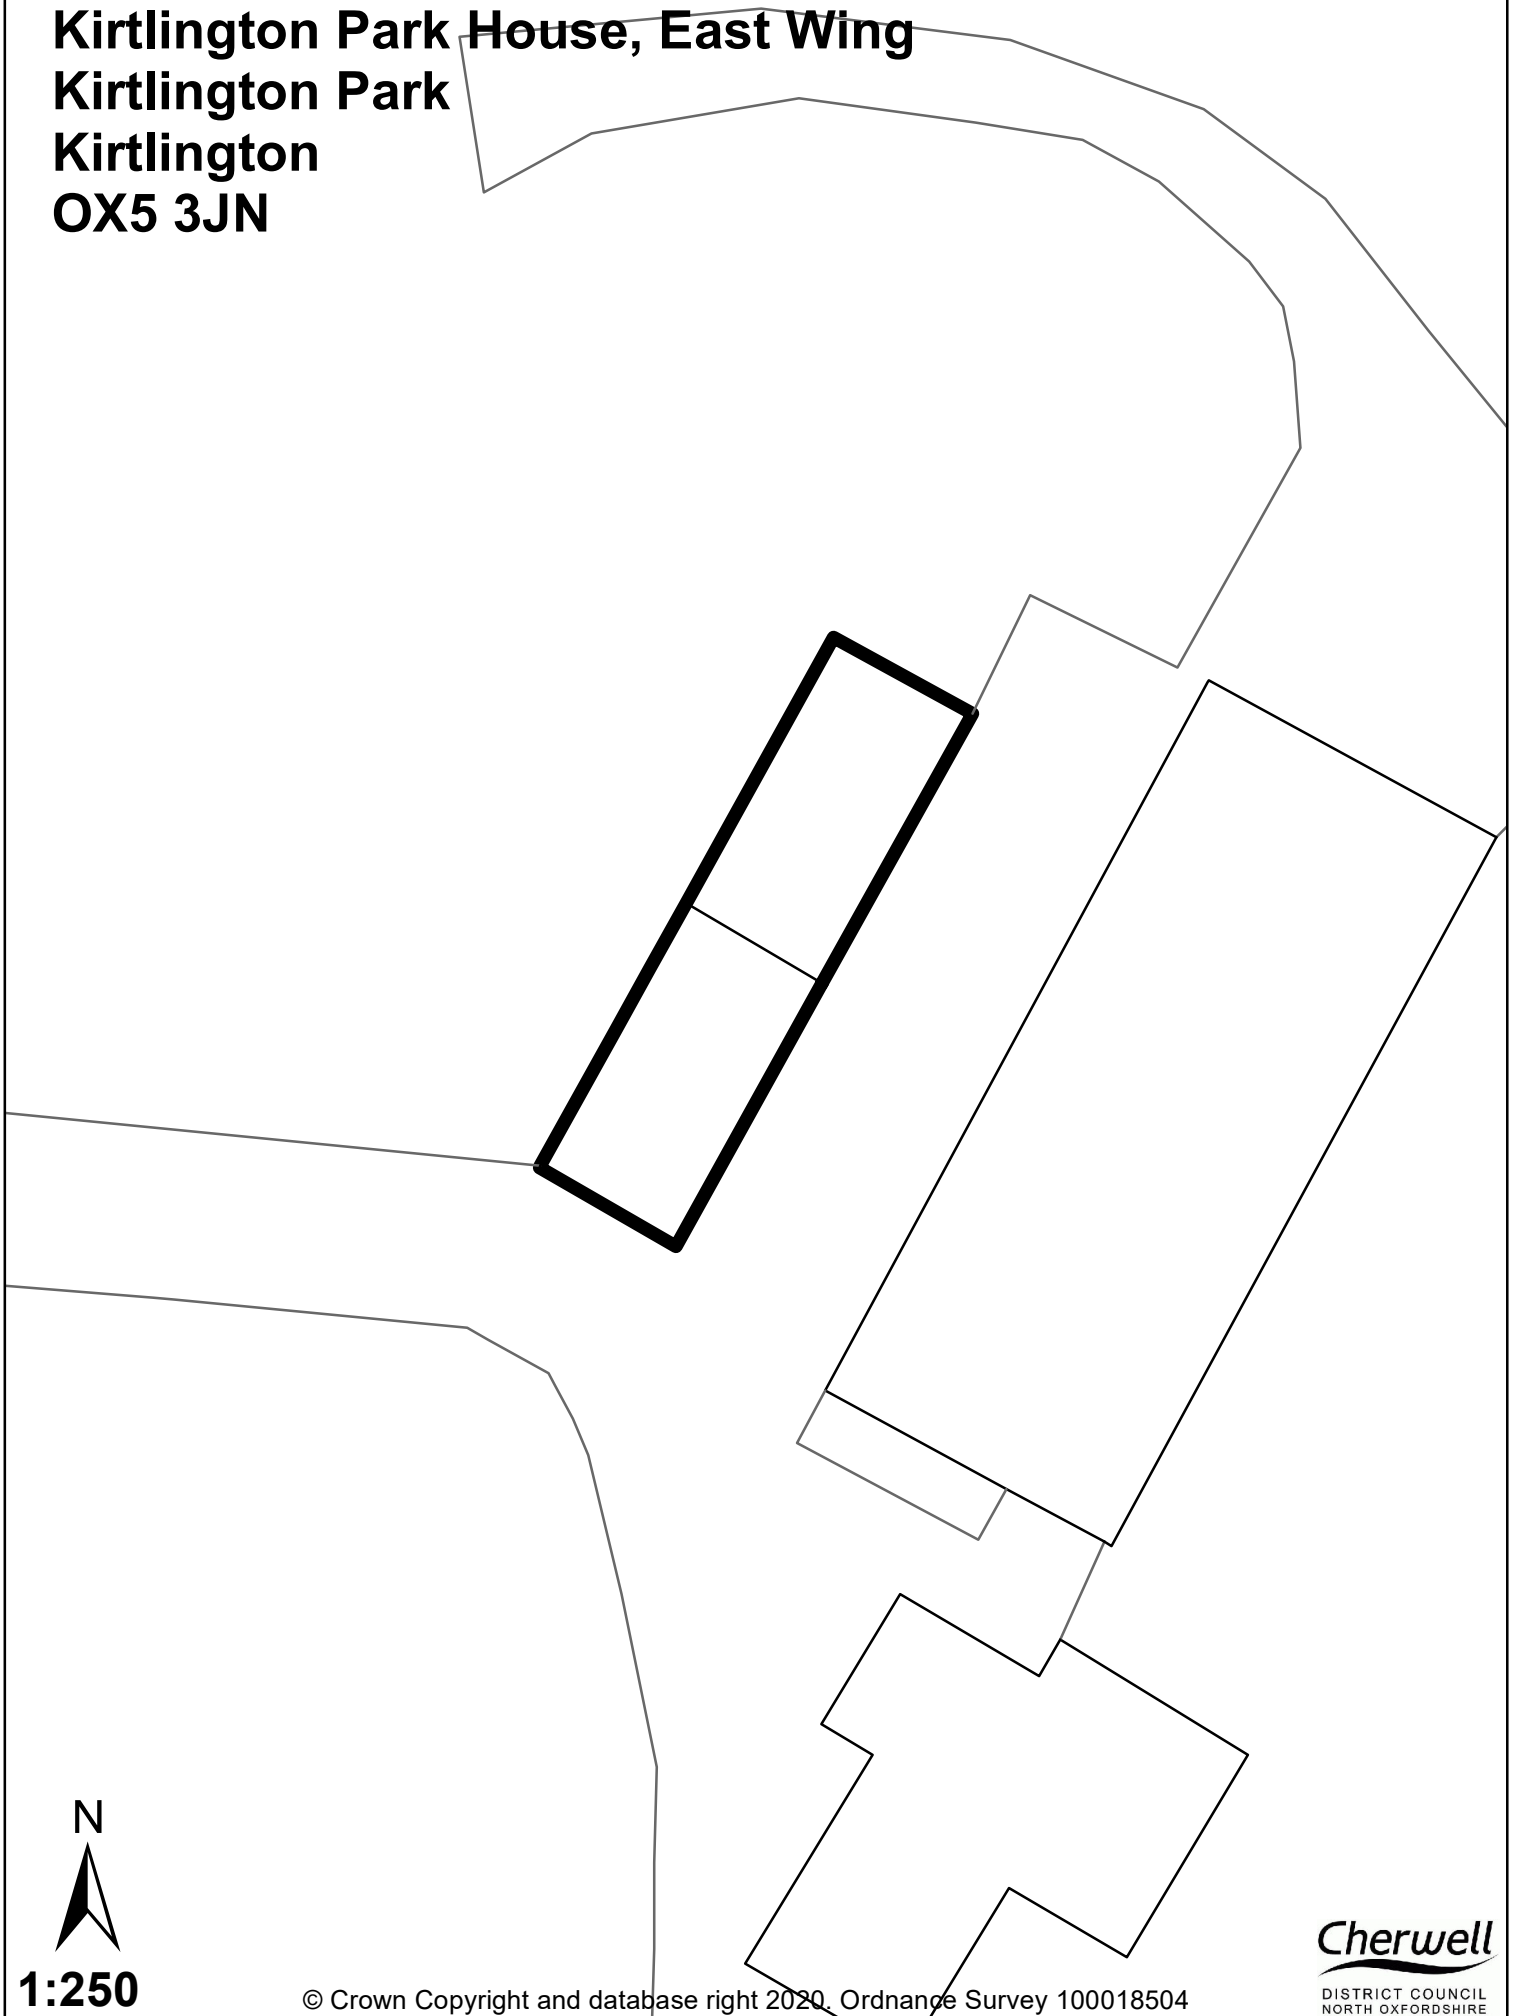

**1:250**

© Crown Copyright and database right 2020. Ordnance Survey 100018504

***Cherwell***  
DISTRICT COUNCIL  
NORTH OXFORDSHIRE