


19/02358/M106

Car Park Compton Road Banbury

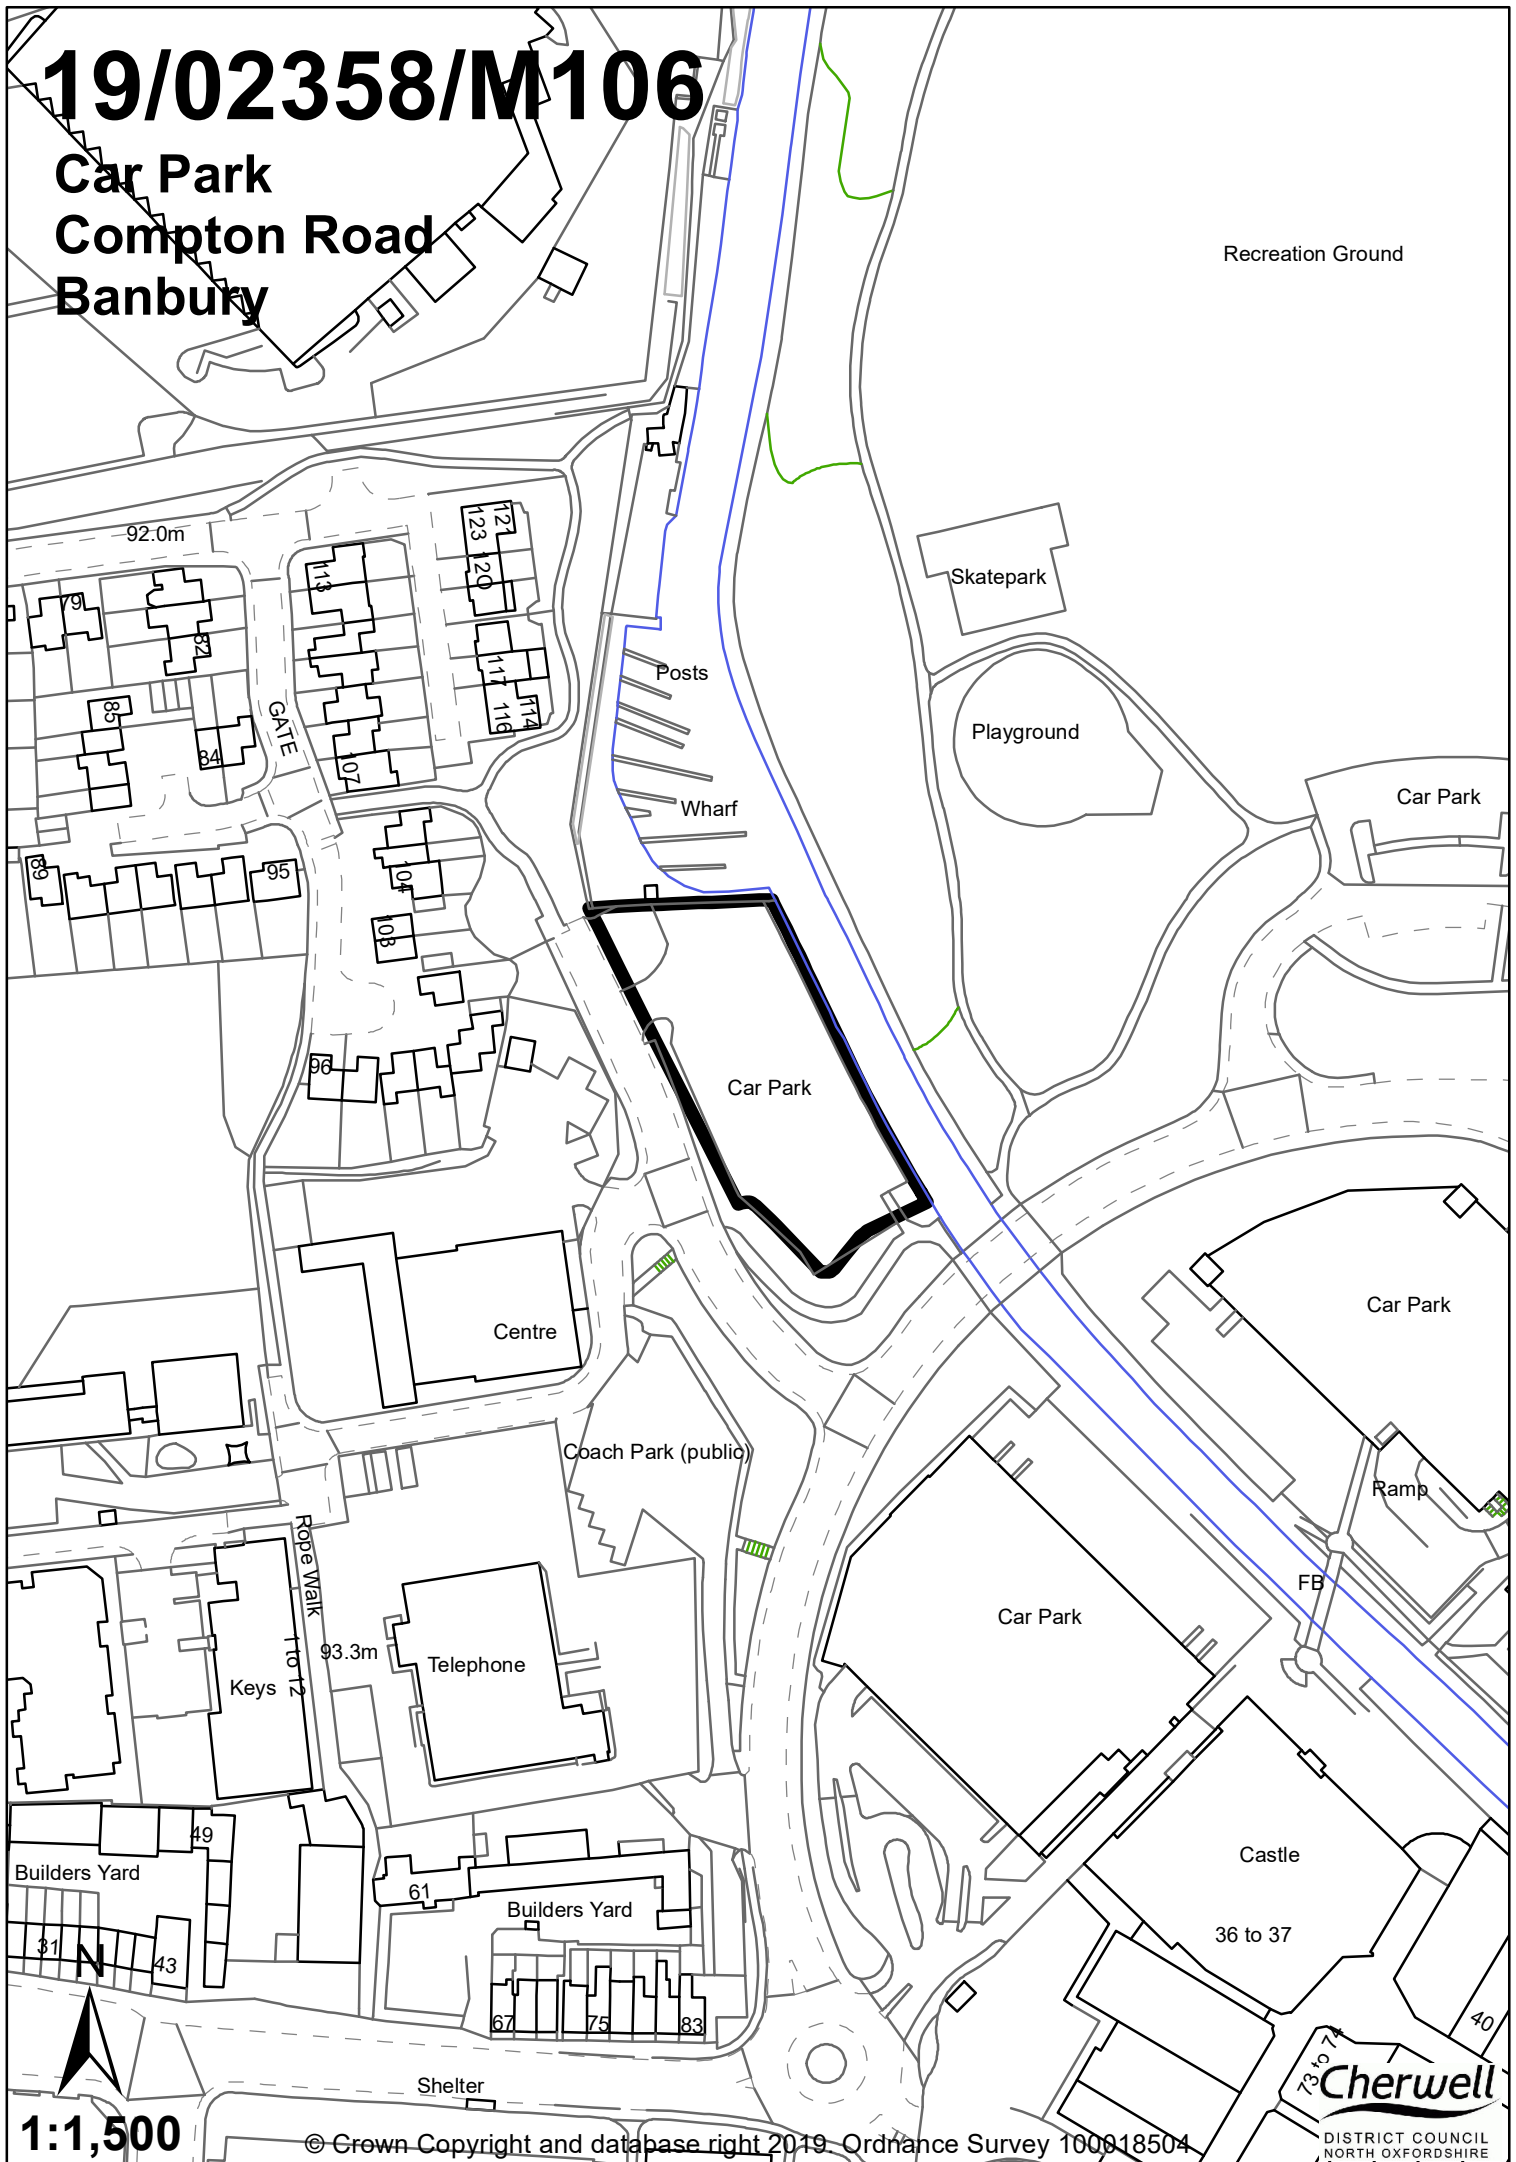

1:1,500

© Crown Copyright and database right 2019 Ordnance Survey 100018504

Cherwell
DISTRICT COUNCIL
NORTH OXFORDSHIRE