


# 20/00693/LB

**4 Drapers House  
St Johns Road  
Banbury  
OX16 5BE**

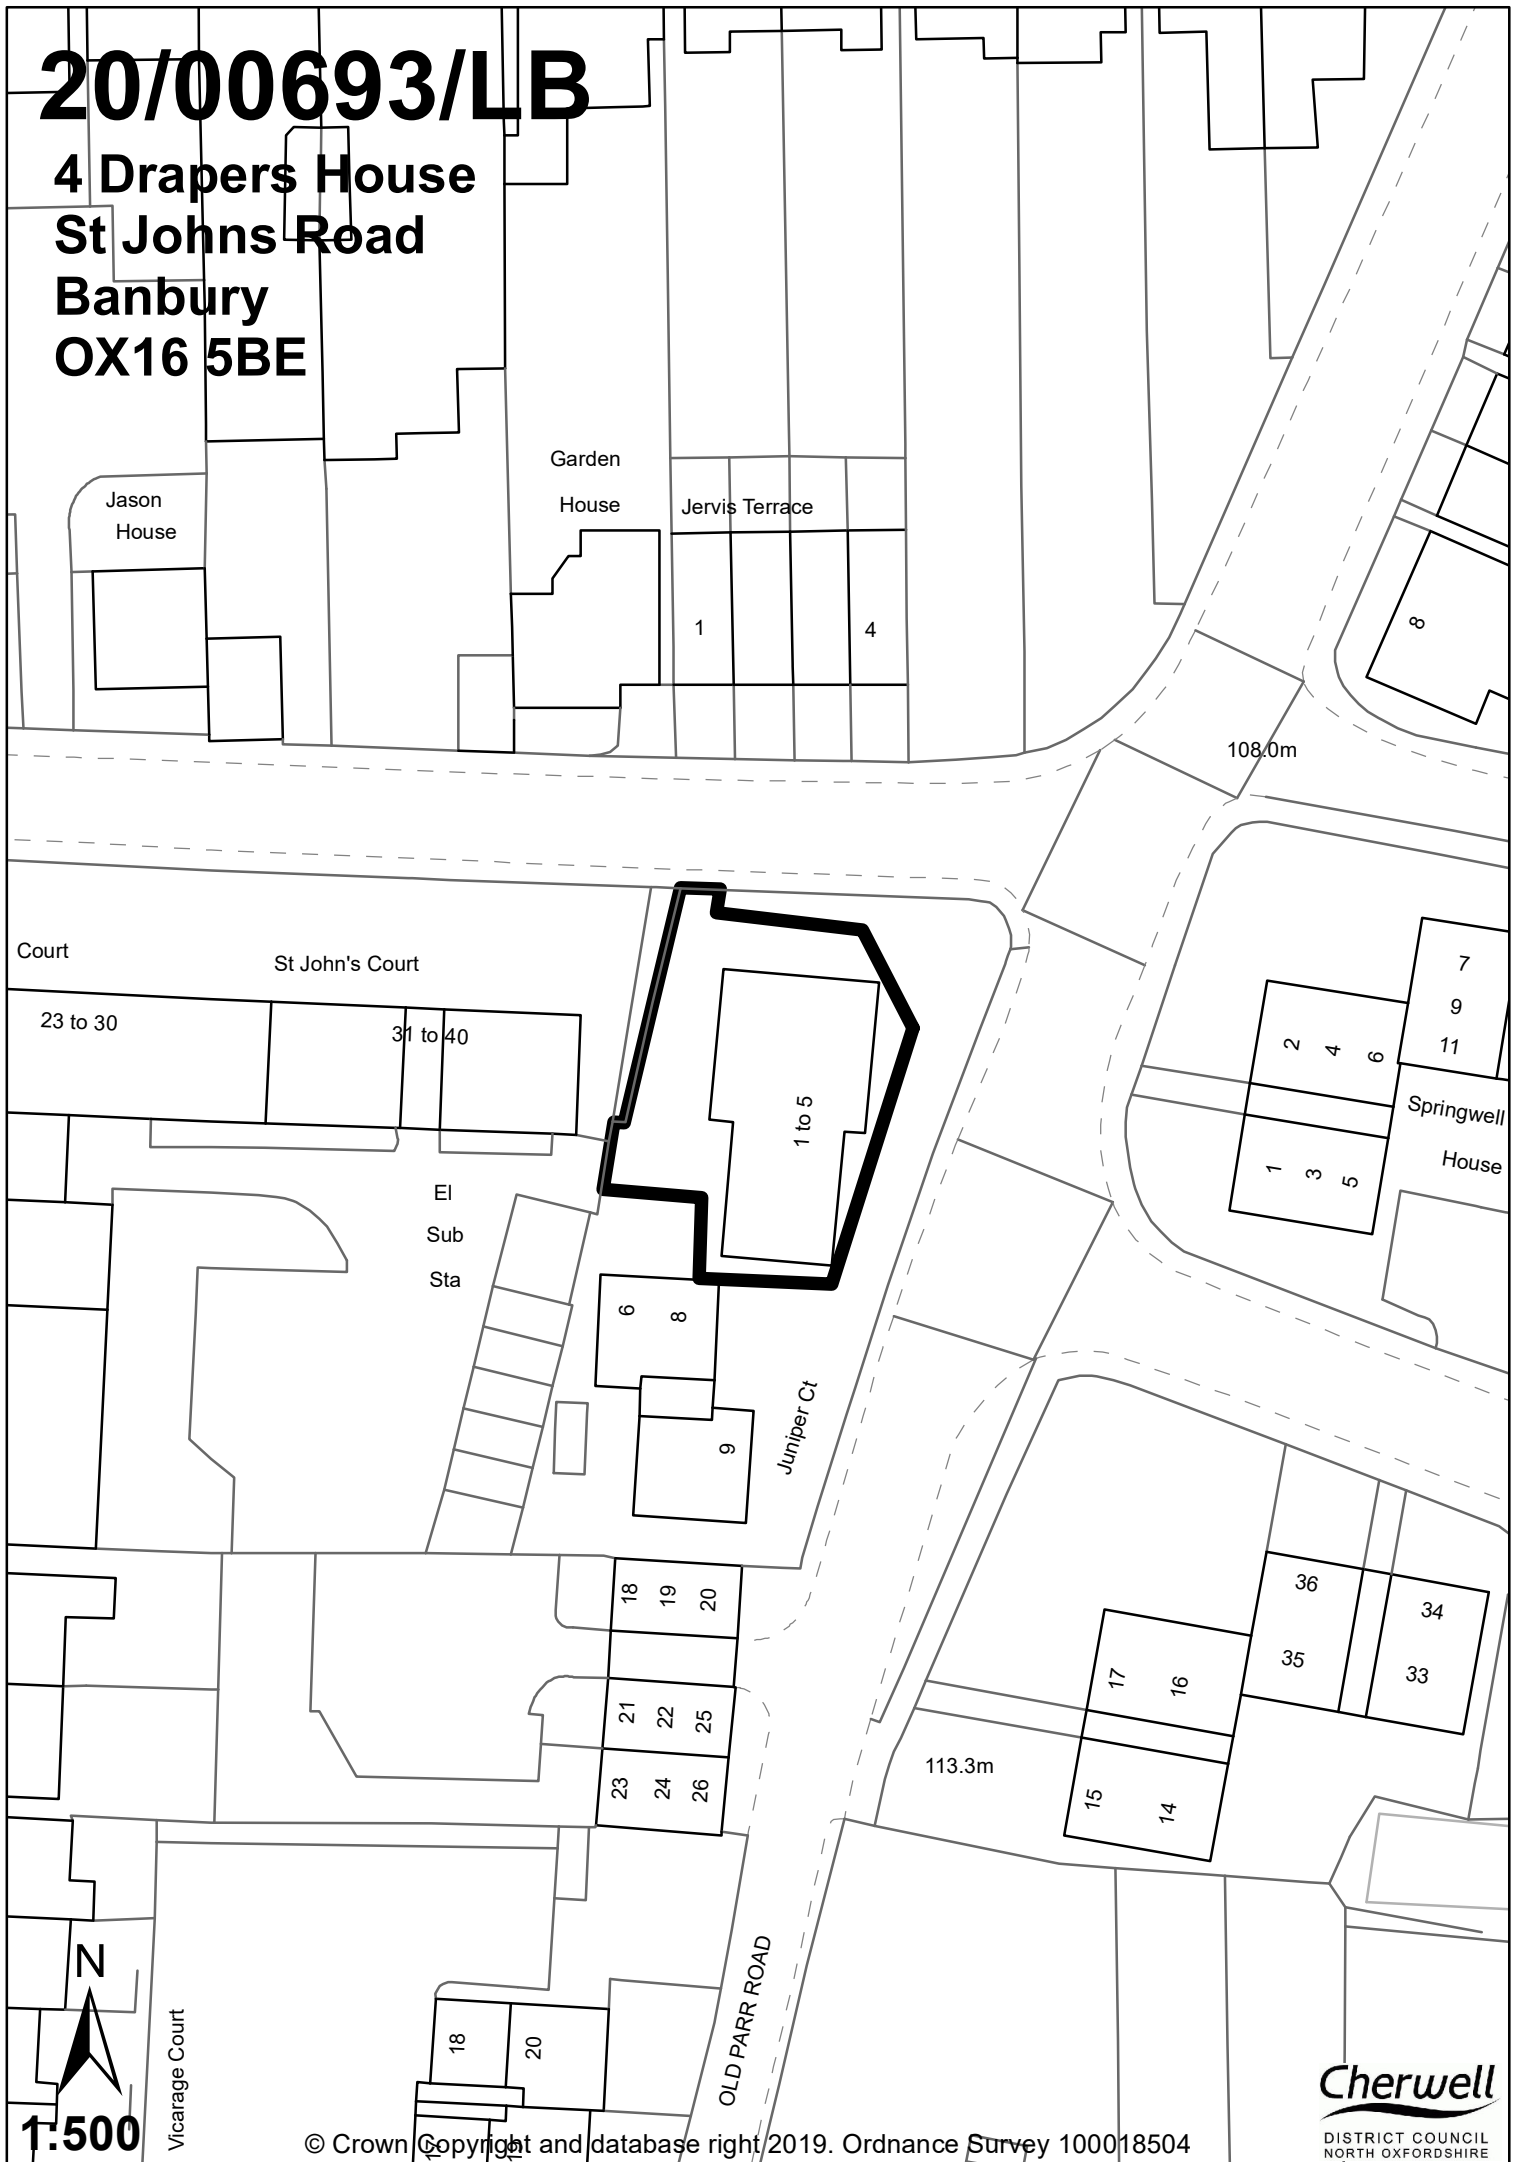

**1:500**