


20/00293/OUT

Bicester Gateway Business Park Wendlebury Road Chesterton

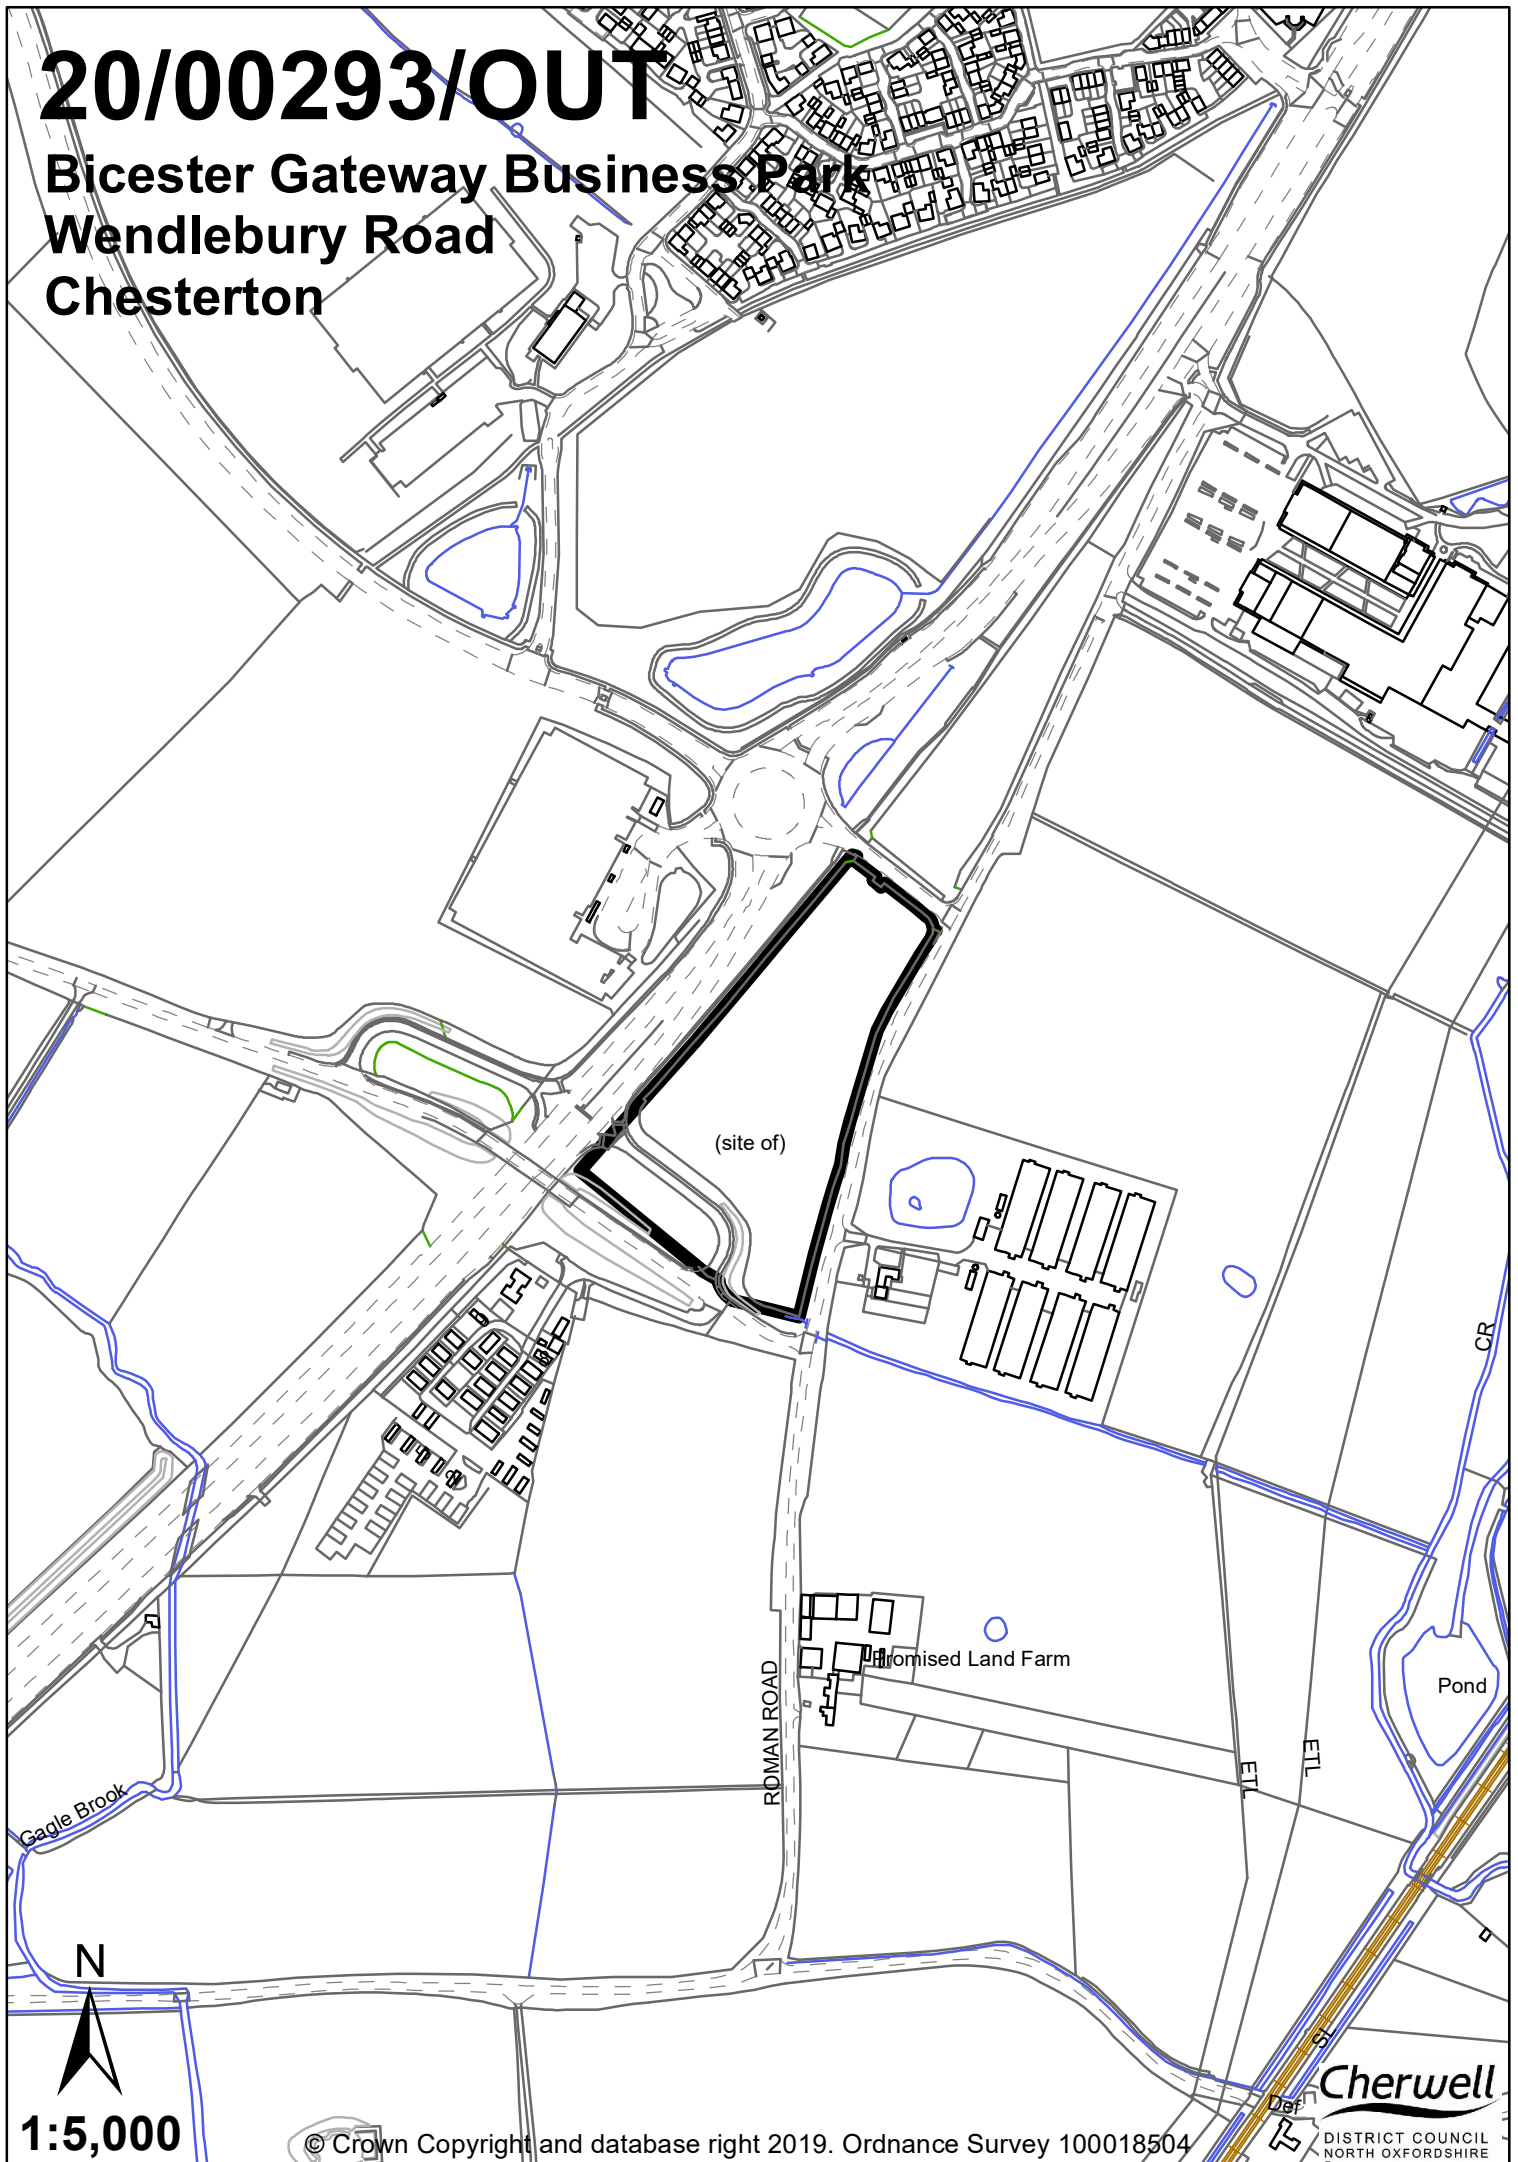

1:5,000

© Crown Copyright and database right 2019. Ordnance Survey 100018504

Cherwell
DISTRICT COUNCIL
NORTH OXFORDSHIRE