


20/00329/CDC

Coach Park Compton Road Banbury

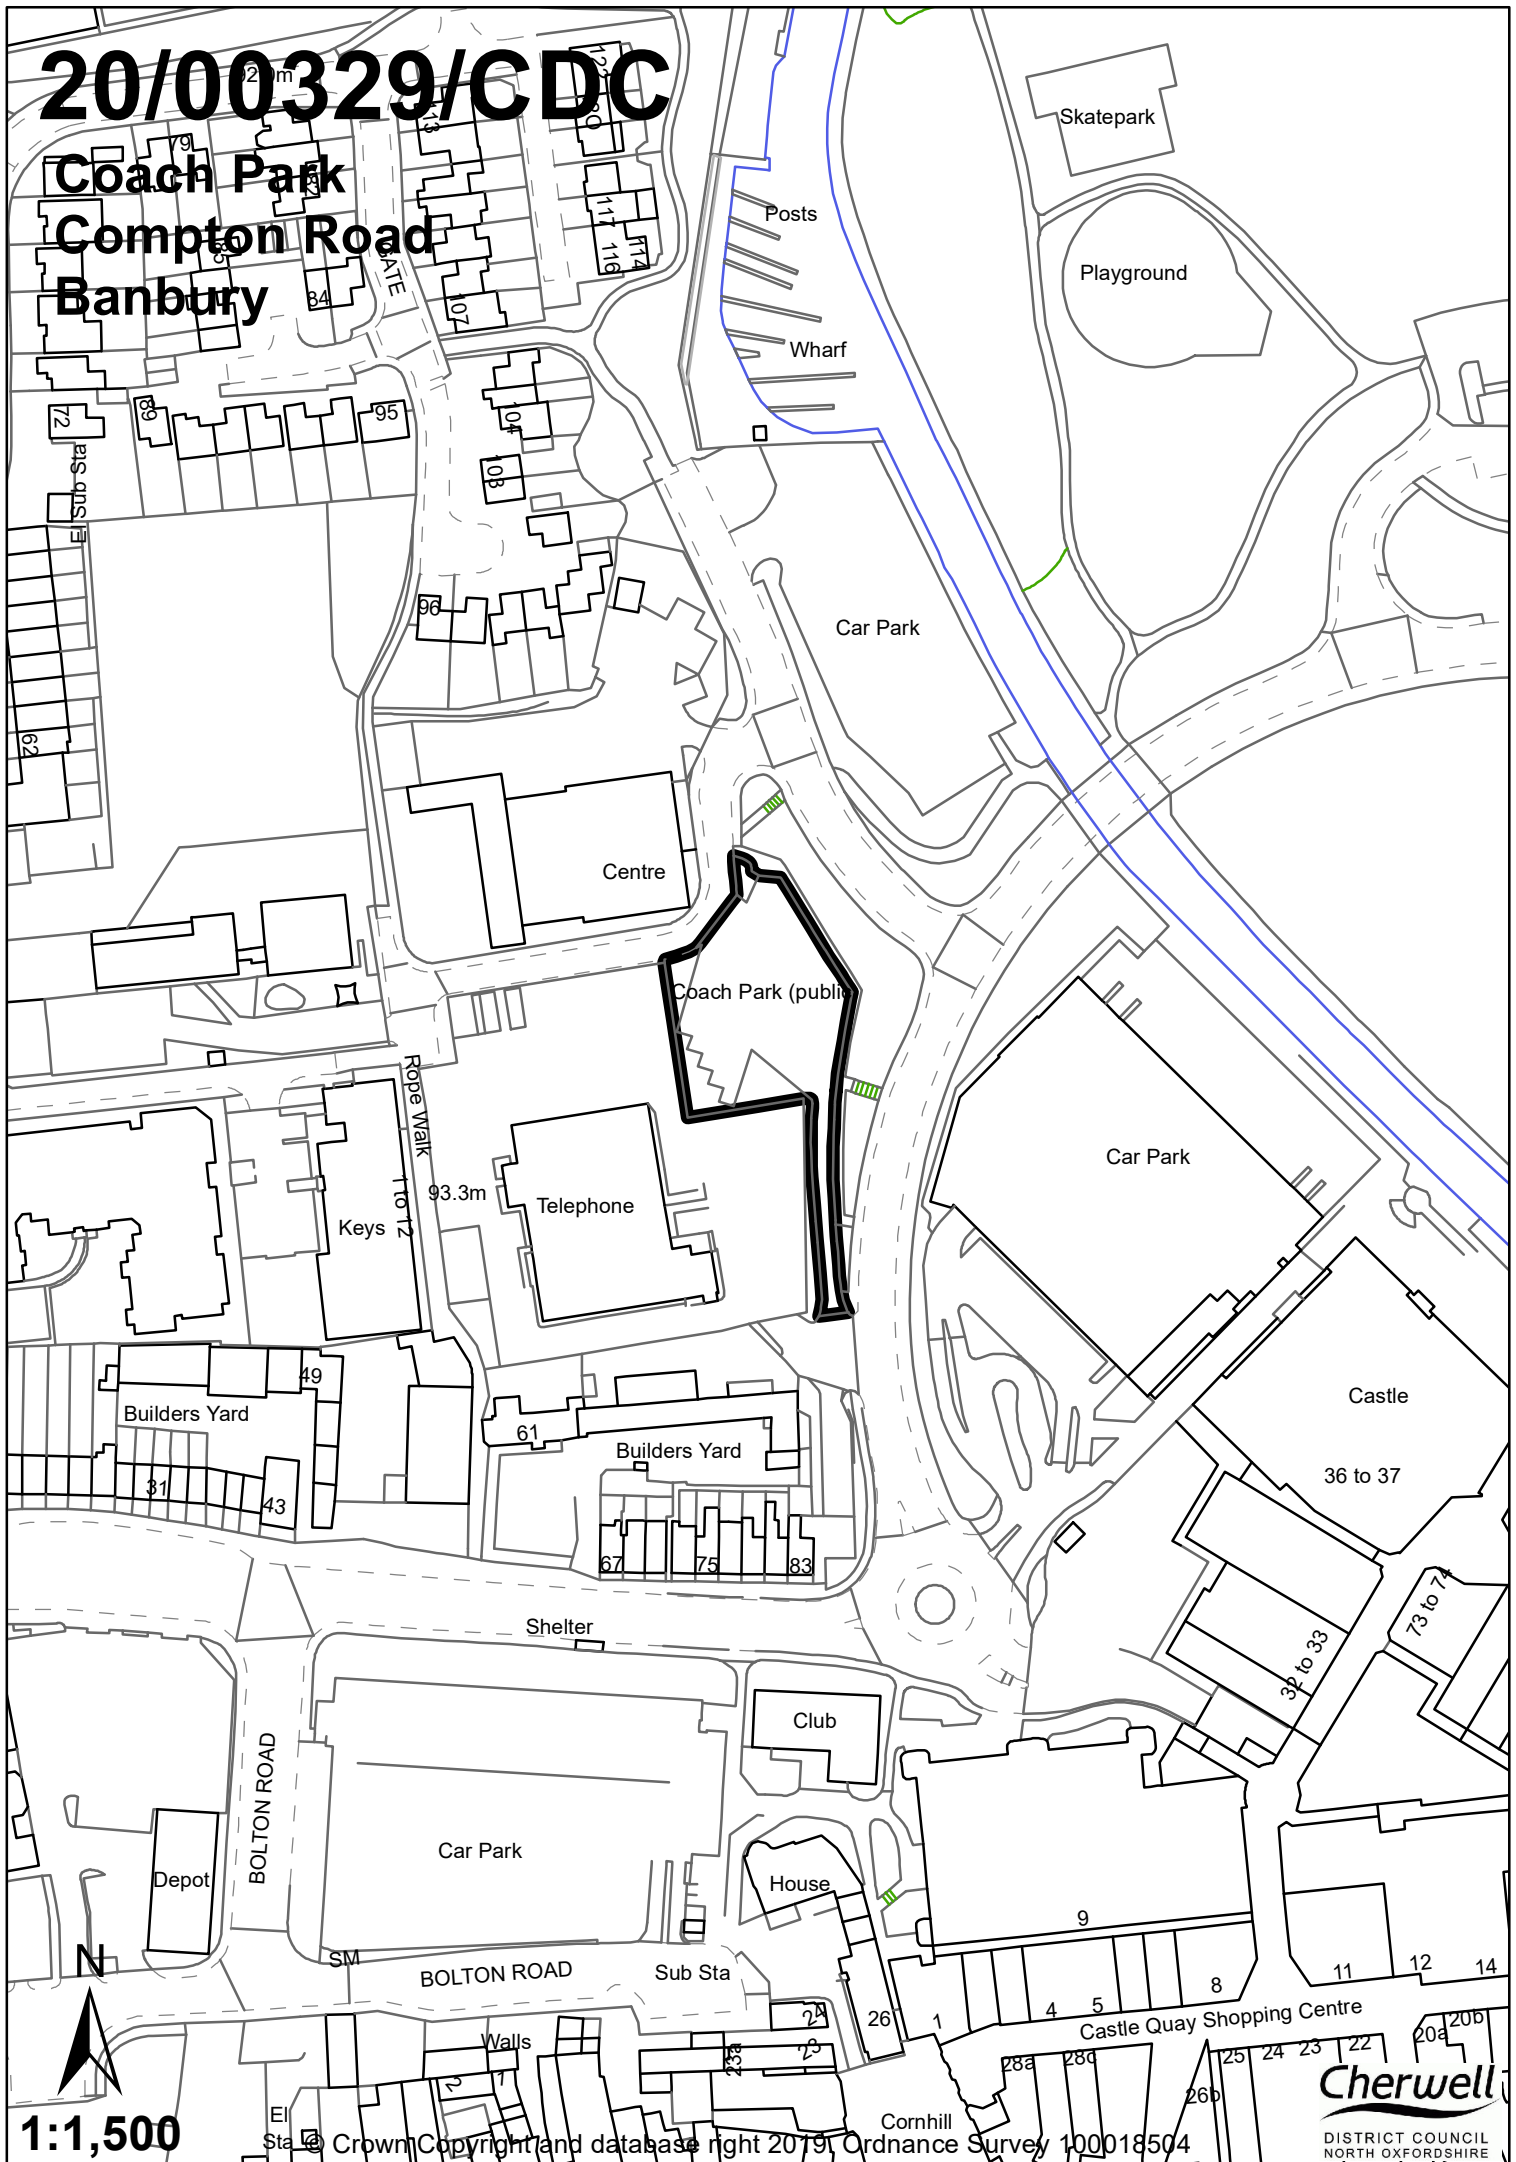

1:1,500