


# 20/00904/F

Saltway Farm  
Broughton Road  
Banbury  
OX16 9UL

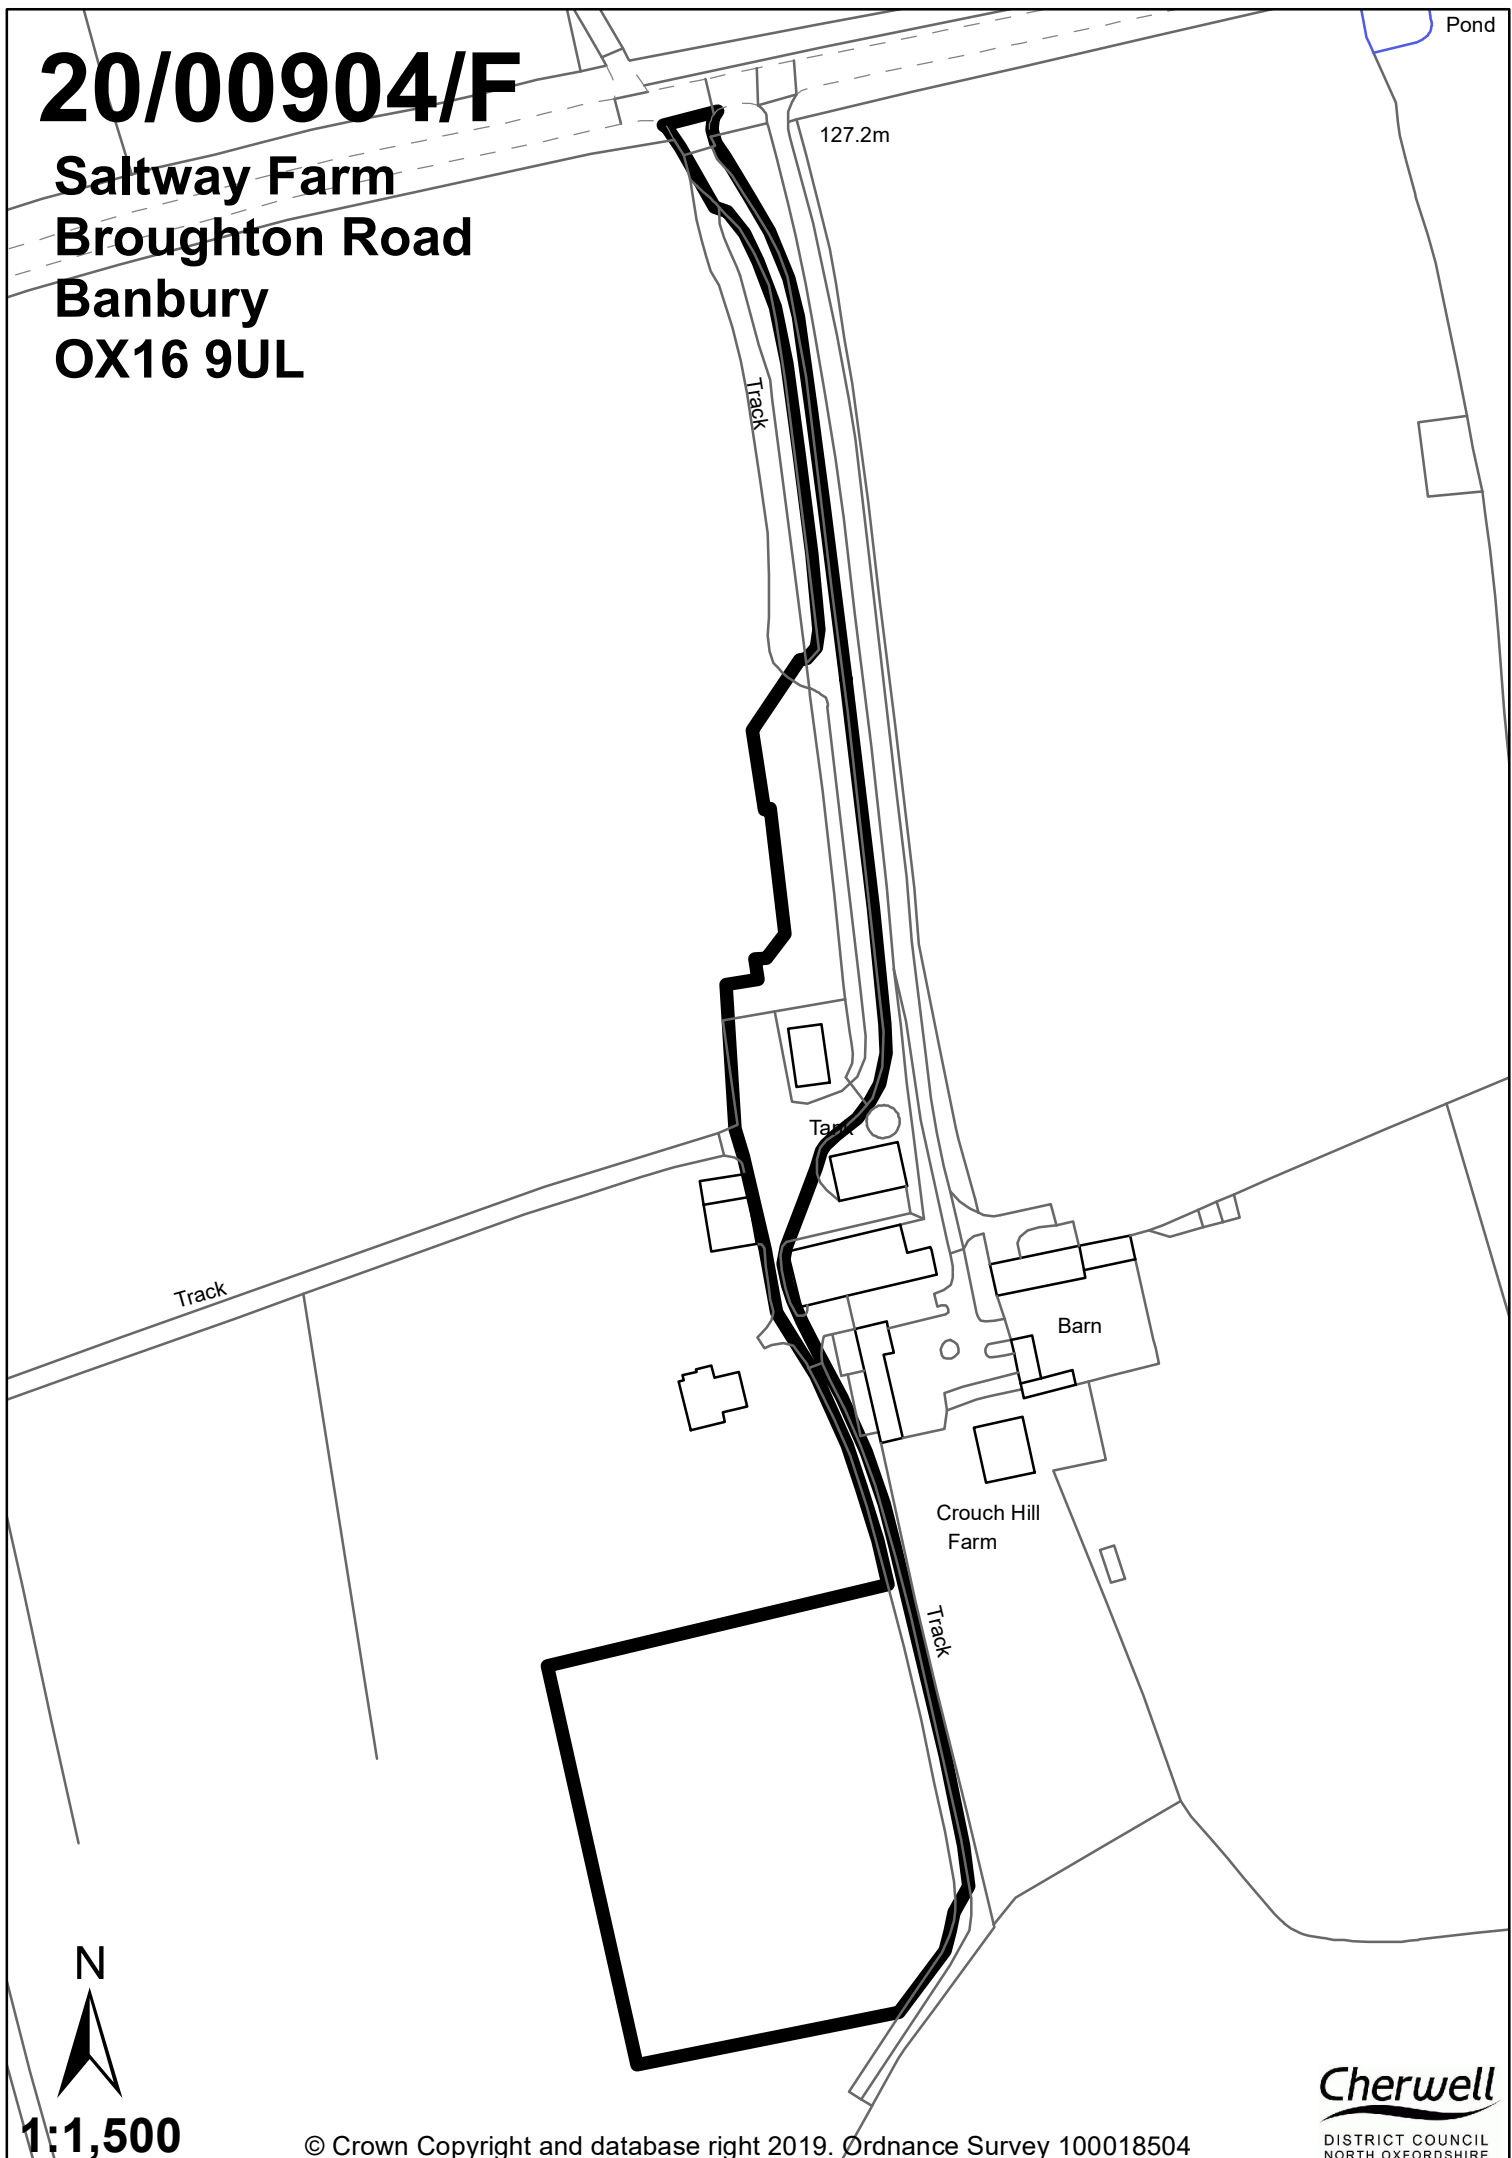

1:1,500

© Crown Copyright and database right 2019. Ordnance Survey 100018504

**Cherwell**  
DISTRICT COUNCIL  
NORTH OXFORDSHIRE