


20/01830/F

A41 London Road Pioneer Junction Bicester

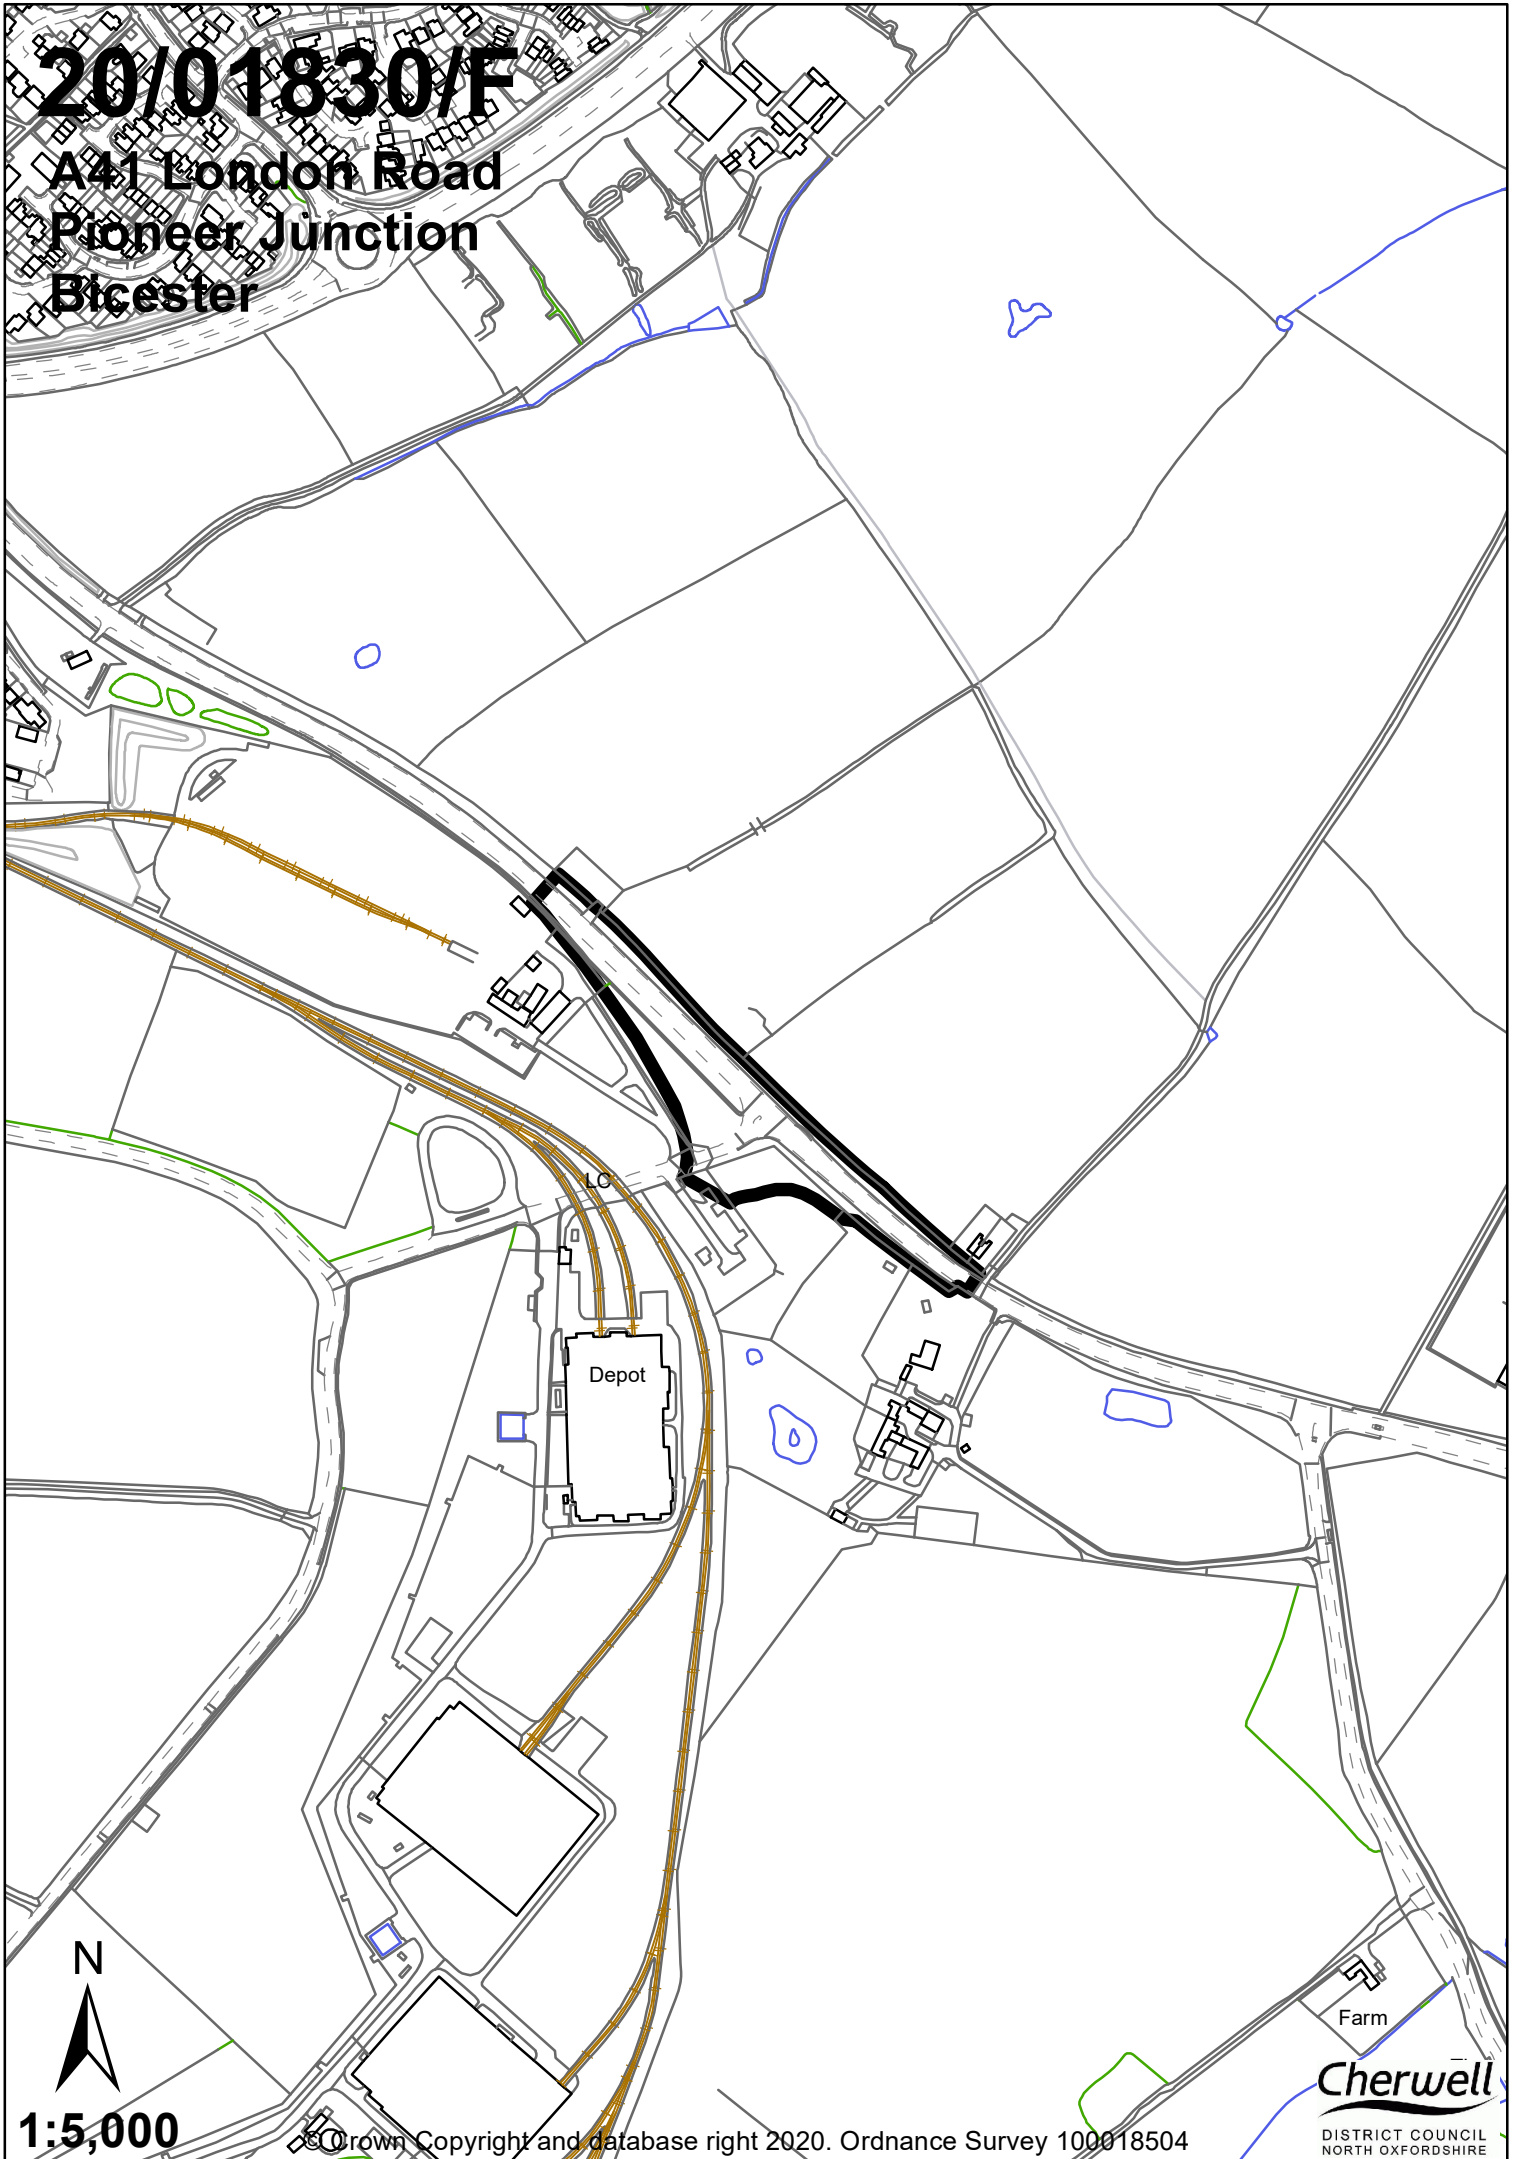

Depot

LC

Farm

Cherwell

DISTRICT COUNCIL
NORTH OXFORDSHIRE

1:5,000

© Crown Copyright and database right 2020. Ordnance Survey 100018504