


20/03426/F

**3 The Green Barn
Stoke Lyne Road
Stratton Audley
Bicester
OX27 9AT**

Cottages

Row

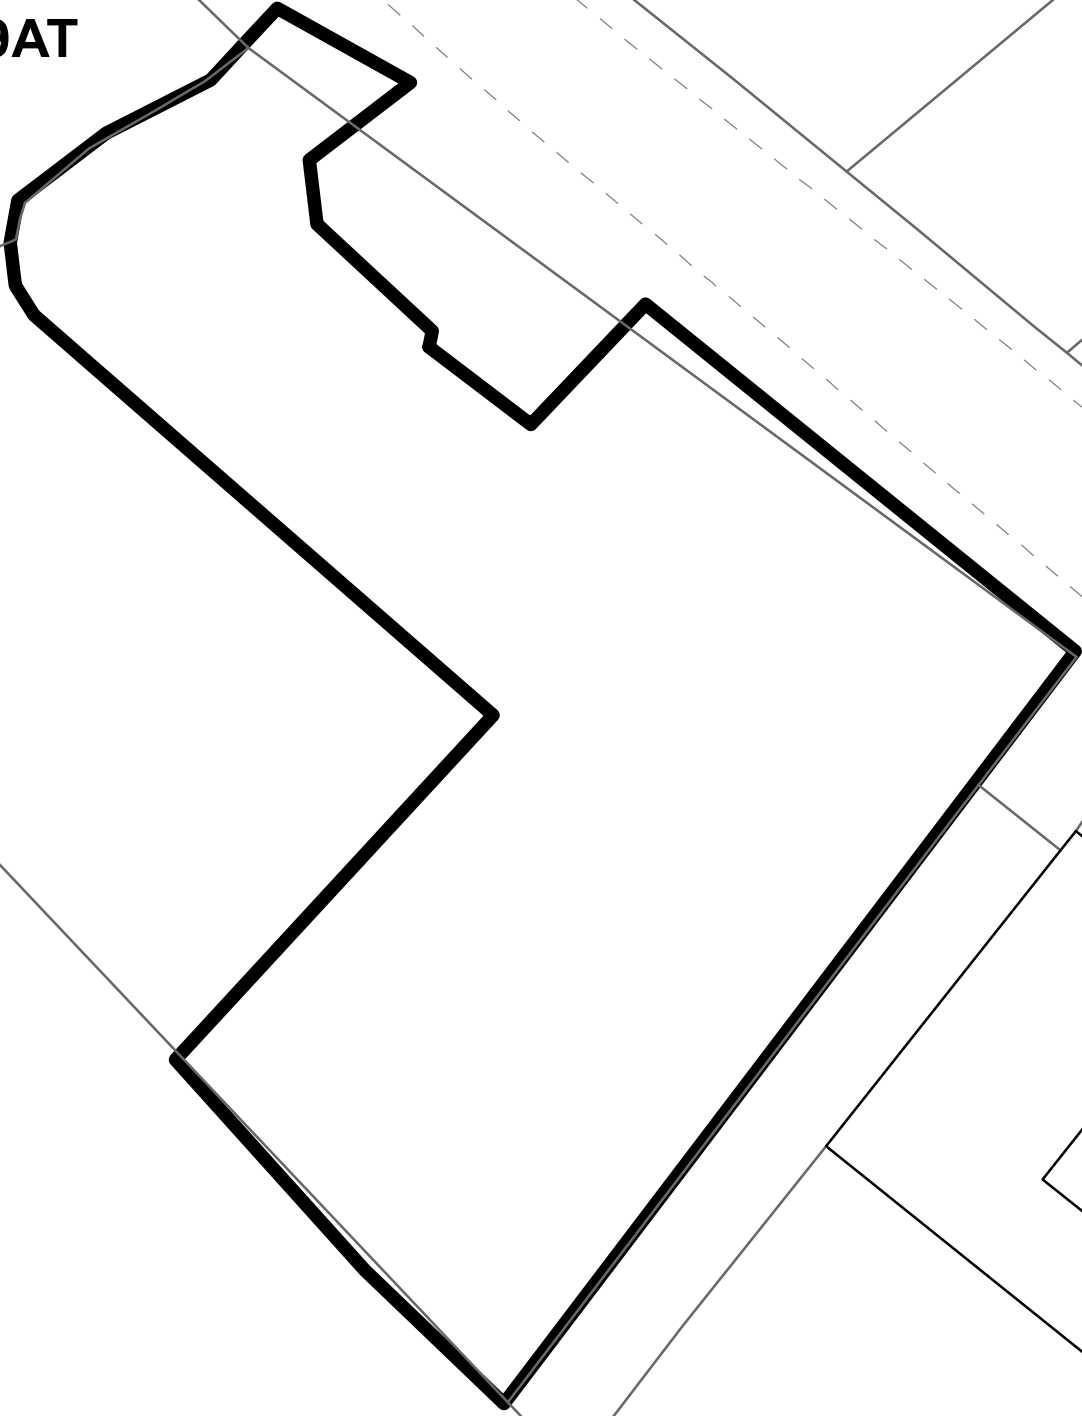

1:300

© Crown Copyright and database right 2021. Ordnance Survey 100018504

Cherwell
DISTRICT COUNCIL
NORTH OXFORDSHIRE