


# 21/02162/NMA

36-37 Castle Quay  
Banbury  
OX16 5UN

Car Park

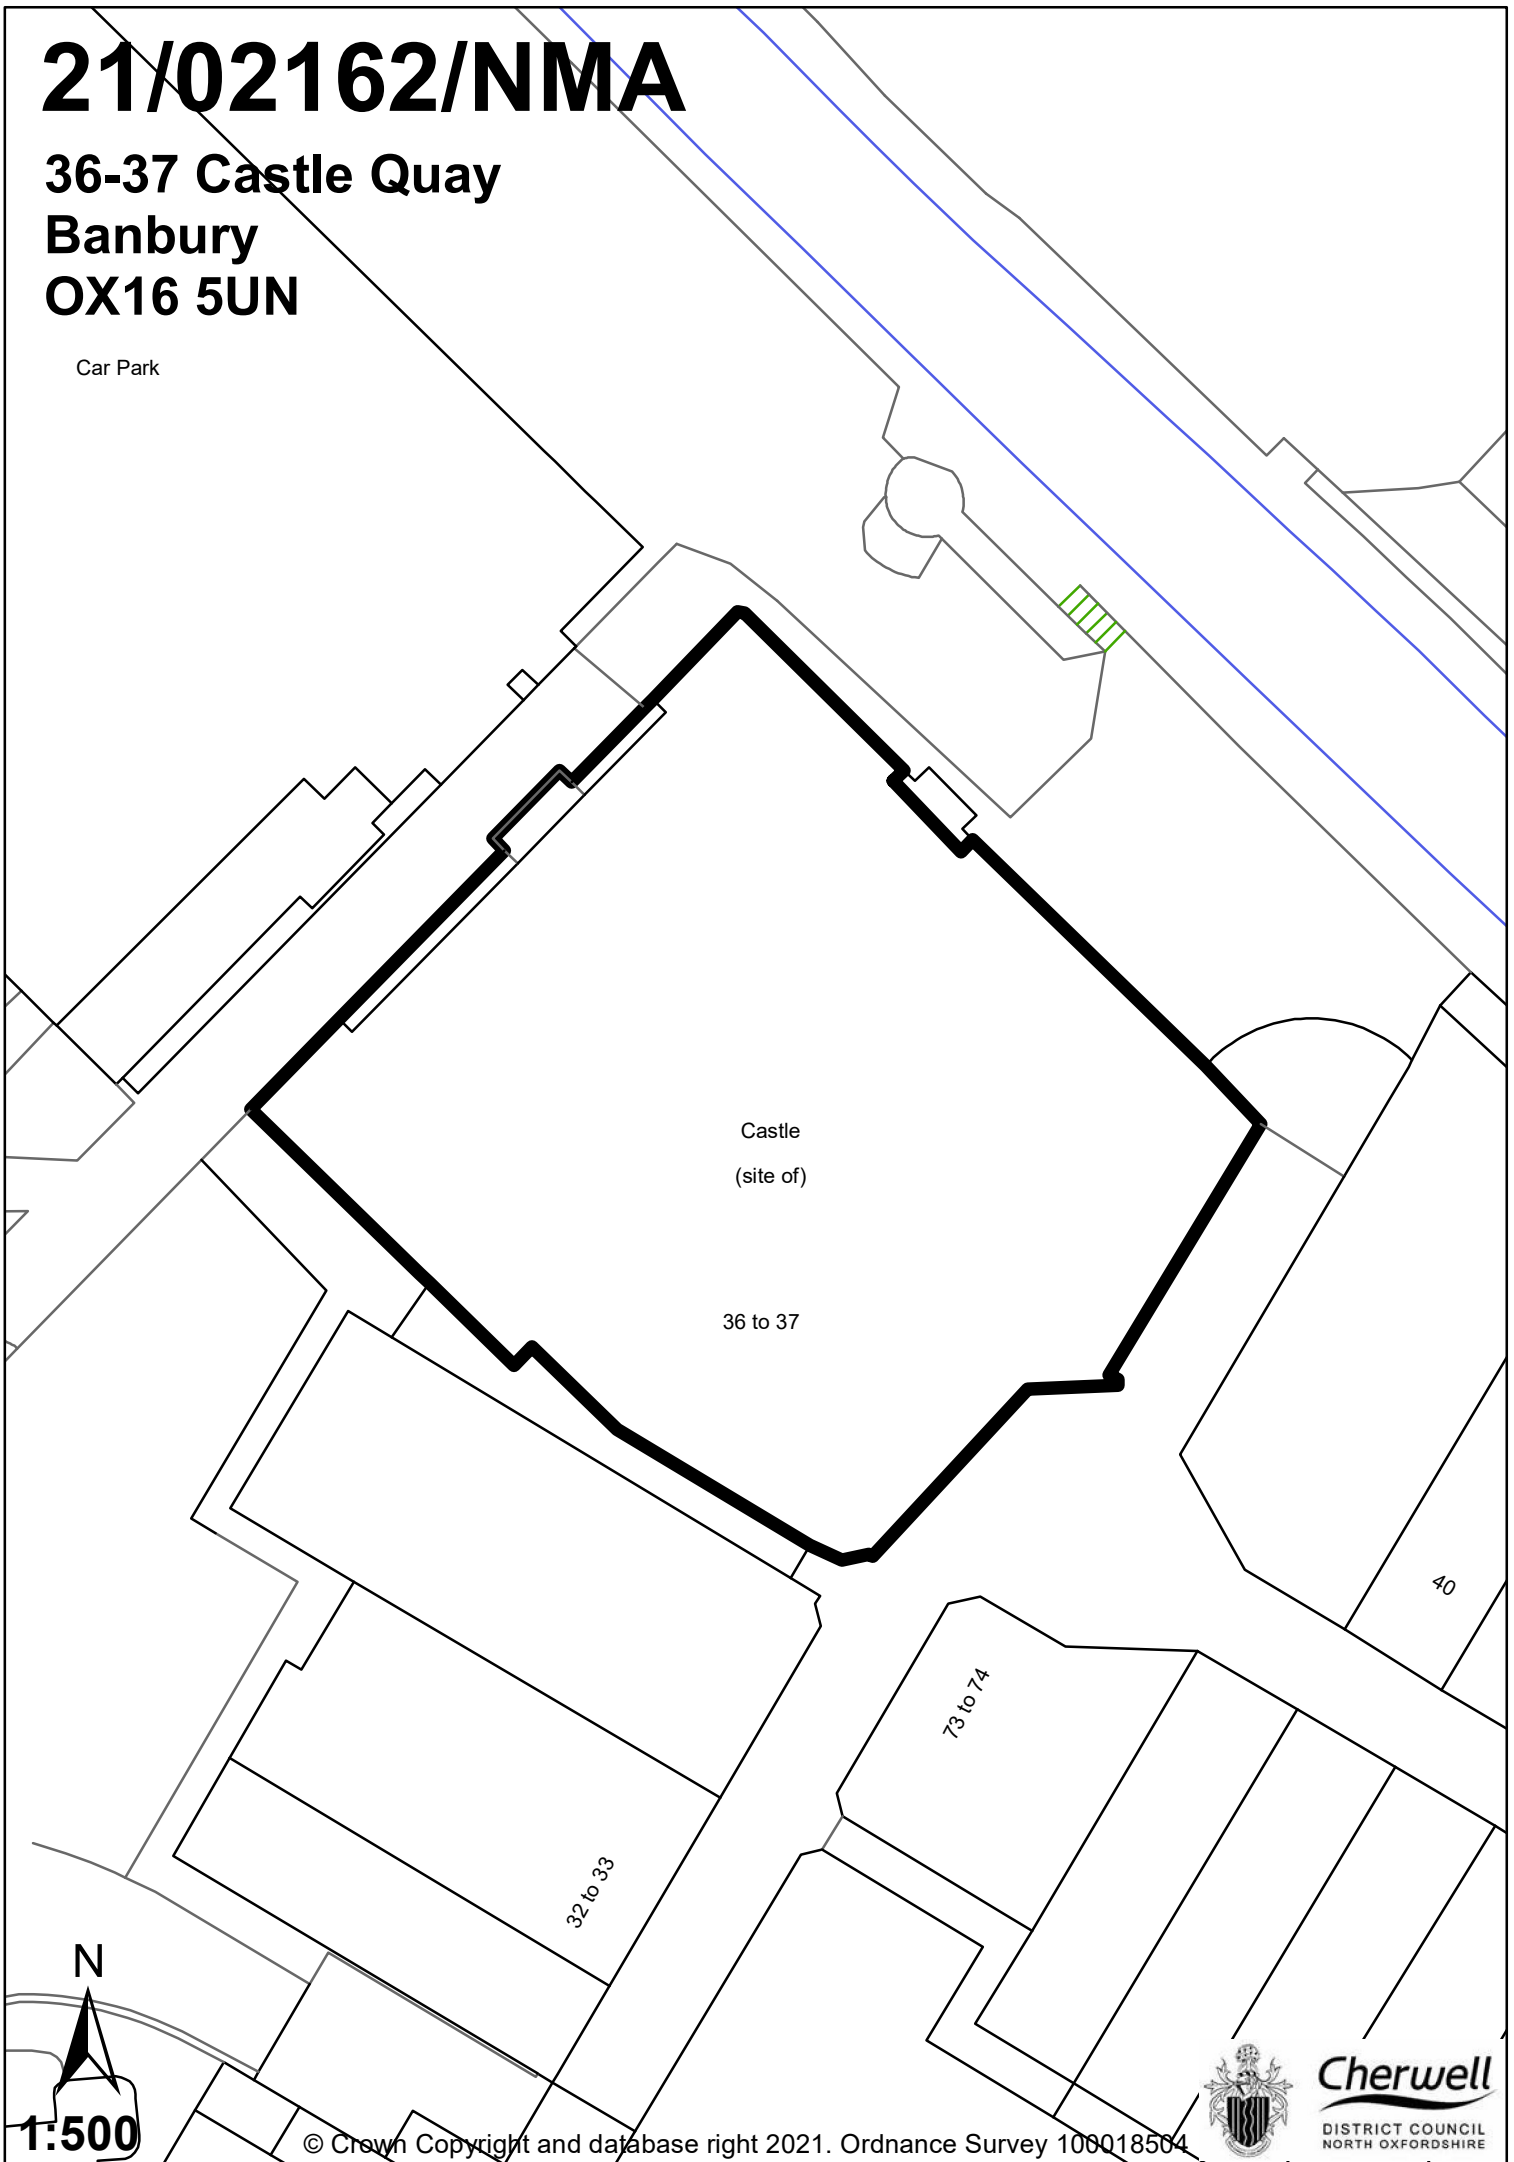

1:500

