


21/02278/F

Oxford Technology Park
Langford Lane
Kidlington

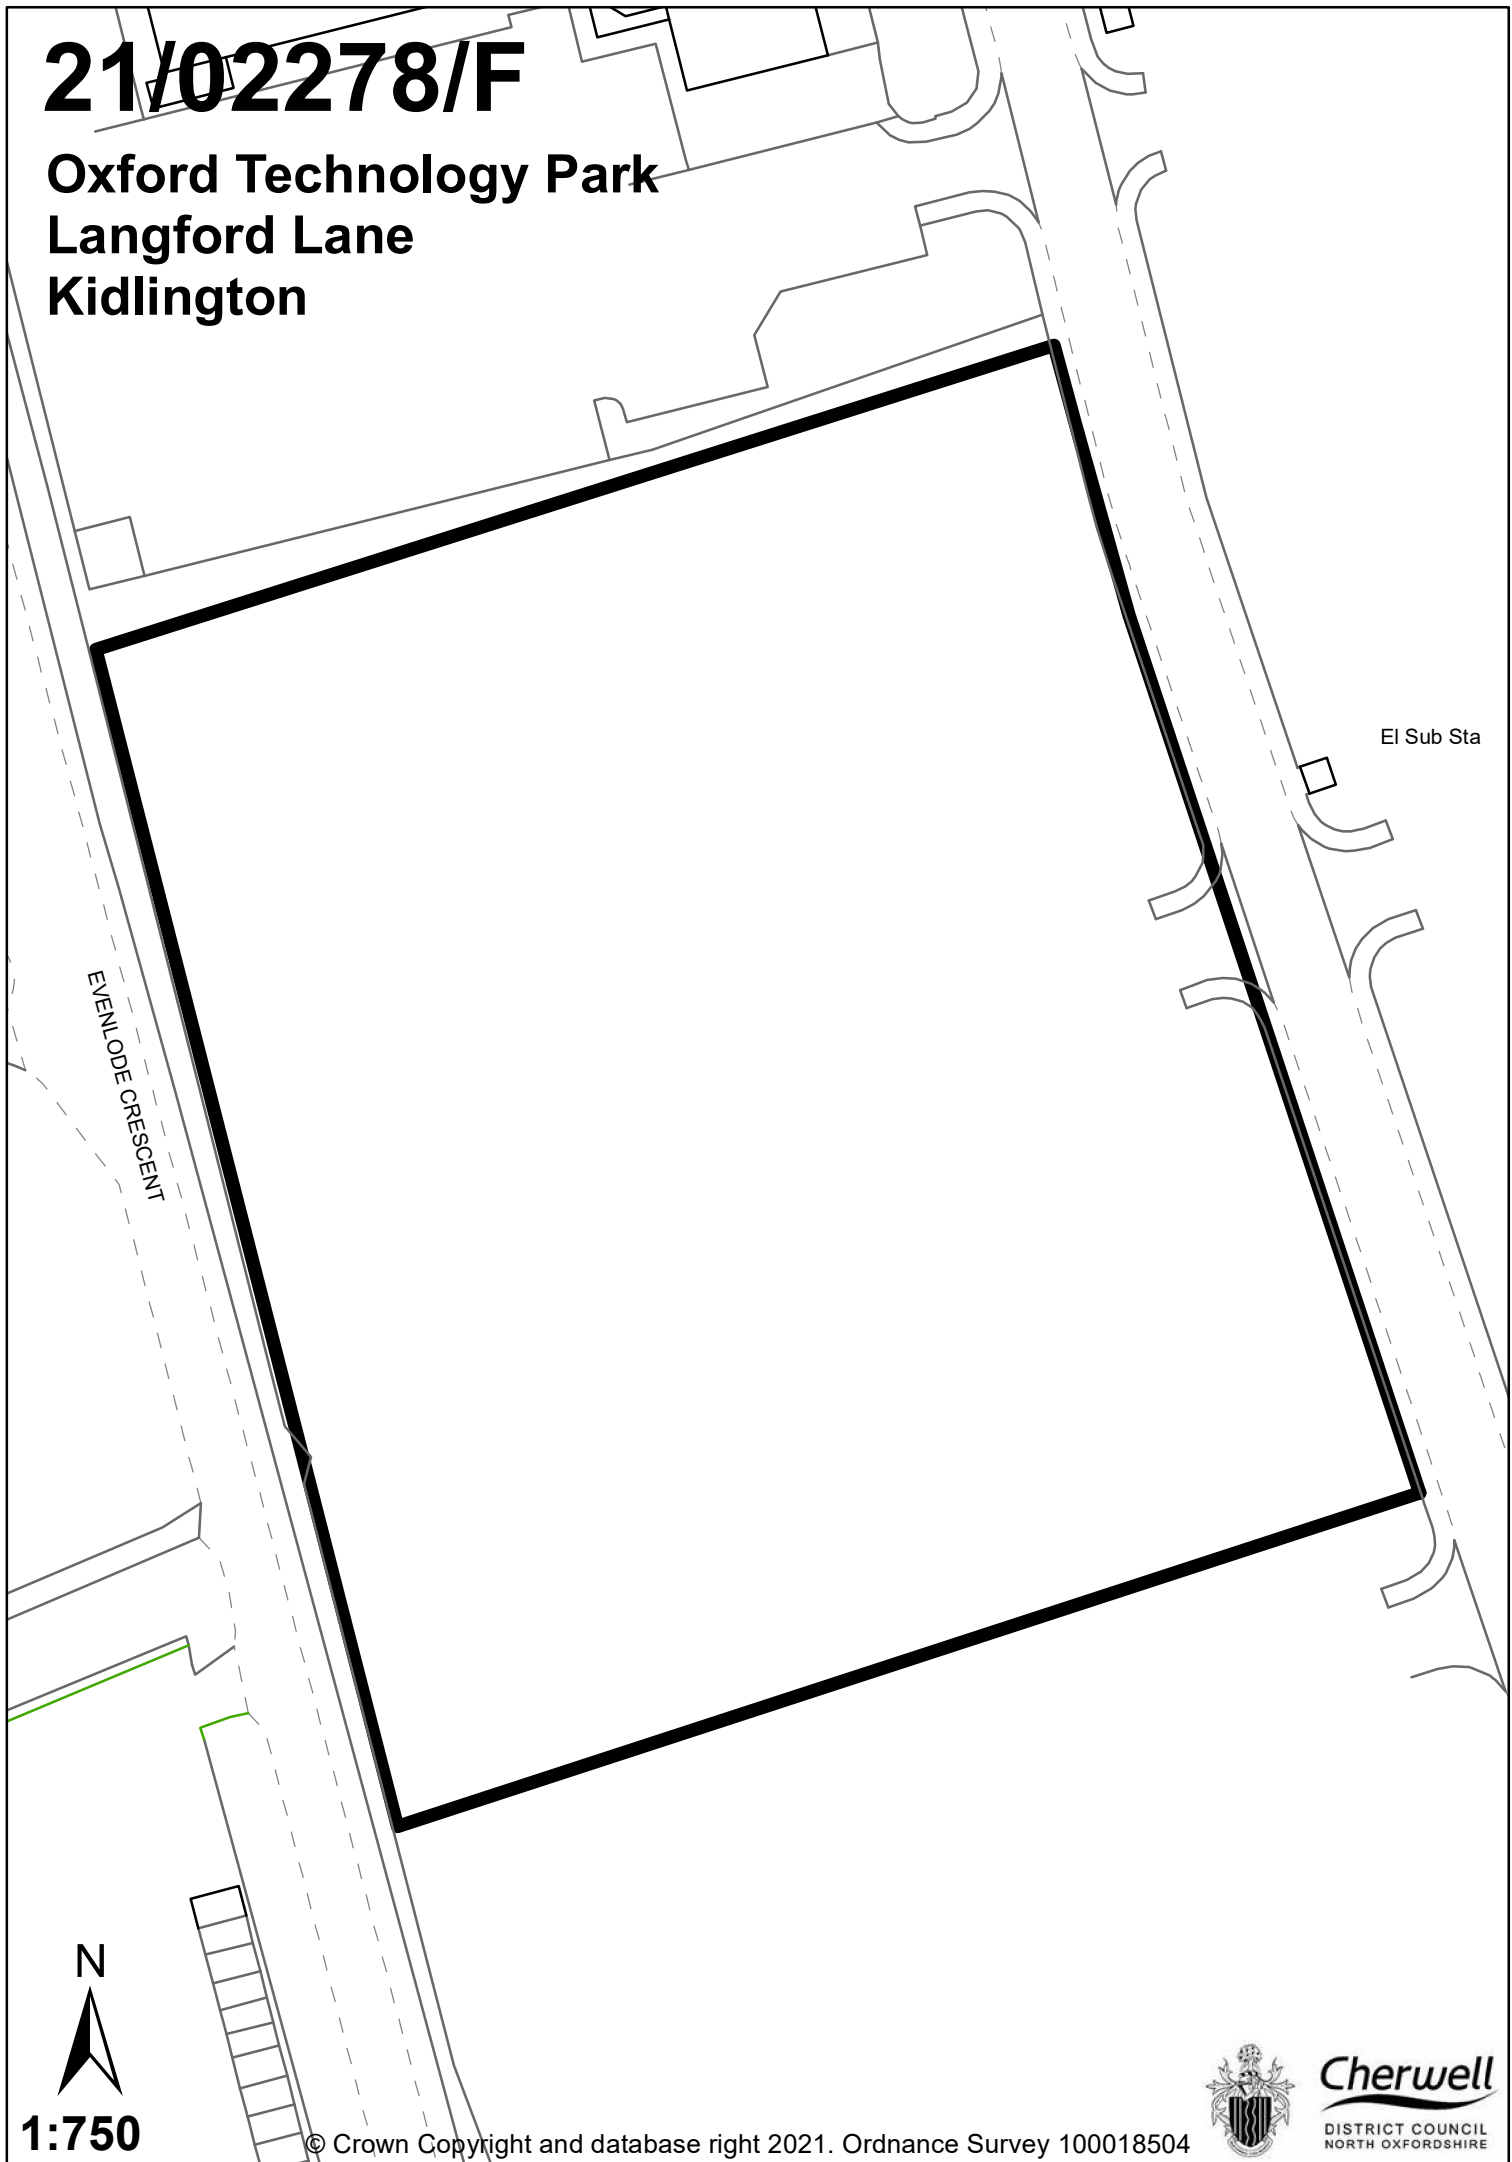

EI Sub Sta

EVENTLODE CRESCENT



1:750

© Crown Copyright and database right 2021. Ordnance Survey 100018504



Cherwell
DISTRICT COUNCIL
NORTH OXFORDSHIRE