


21/02317/F

**Bignell Park Barns
Kirtlington Road
Chesterton
OX26 1TD**

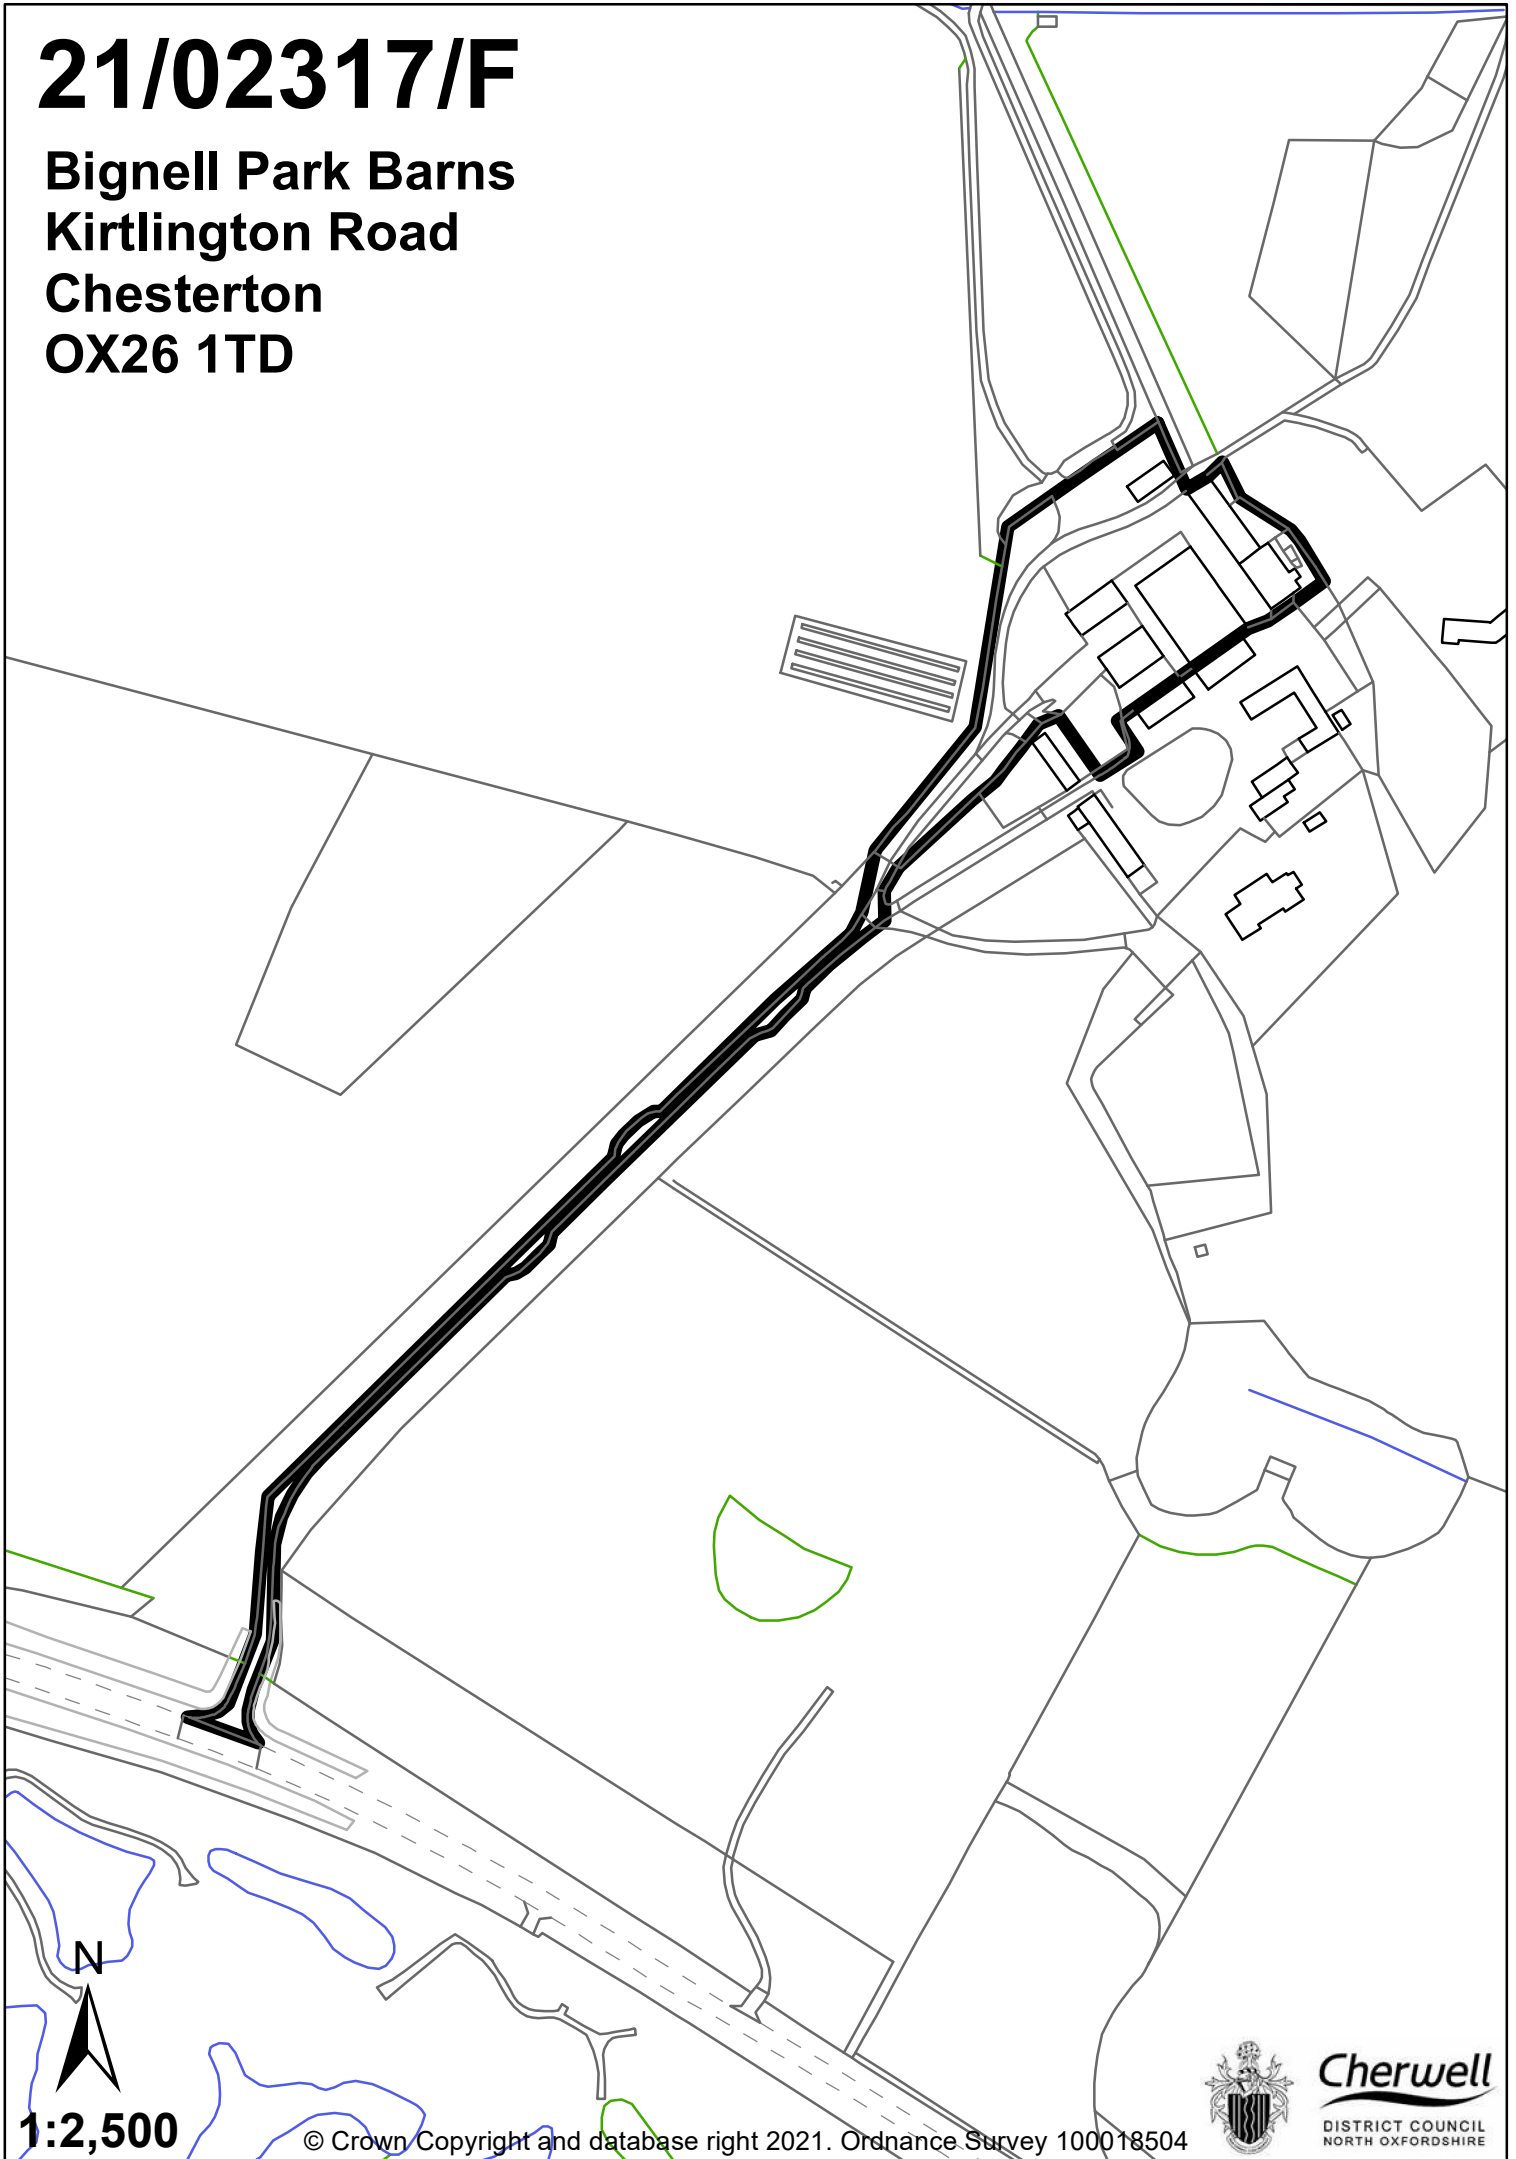

1:2,500

© Crown Copyright and database right 2021. Ordnance Survey 100018504



Cherwell
DISTRICT COUNCIL
NORTH OXFORDSHIRE