


21/03468/F

**Green Oak Barn
School Lane
North Newington
OX15 6AQ**

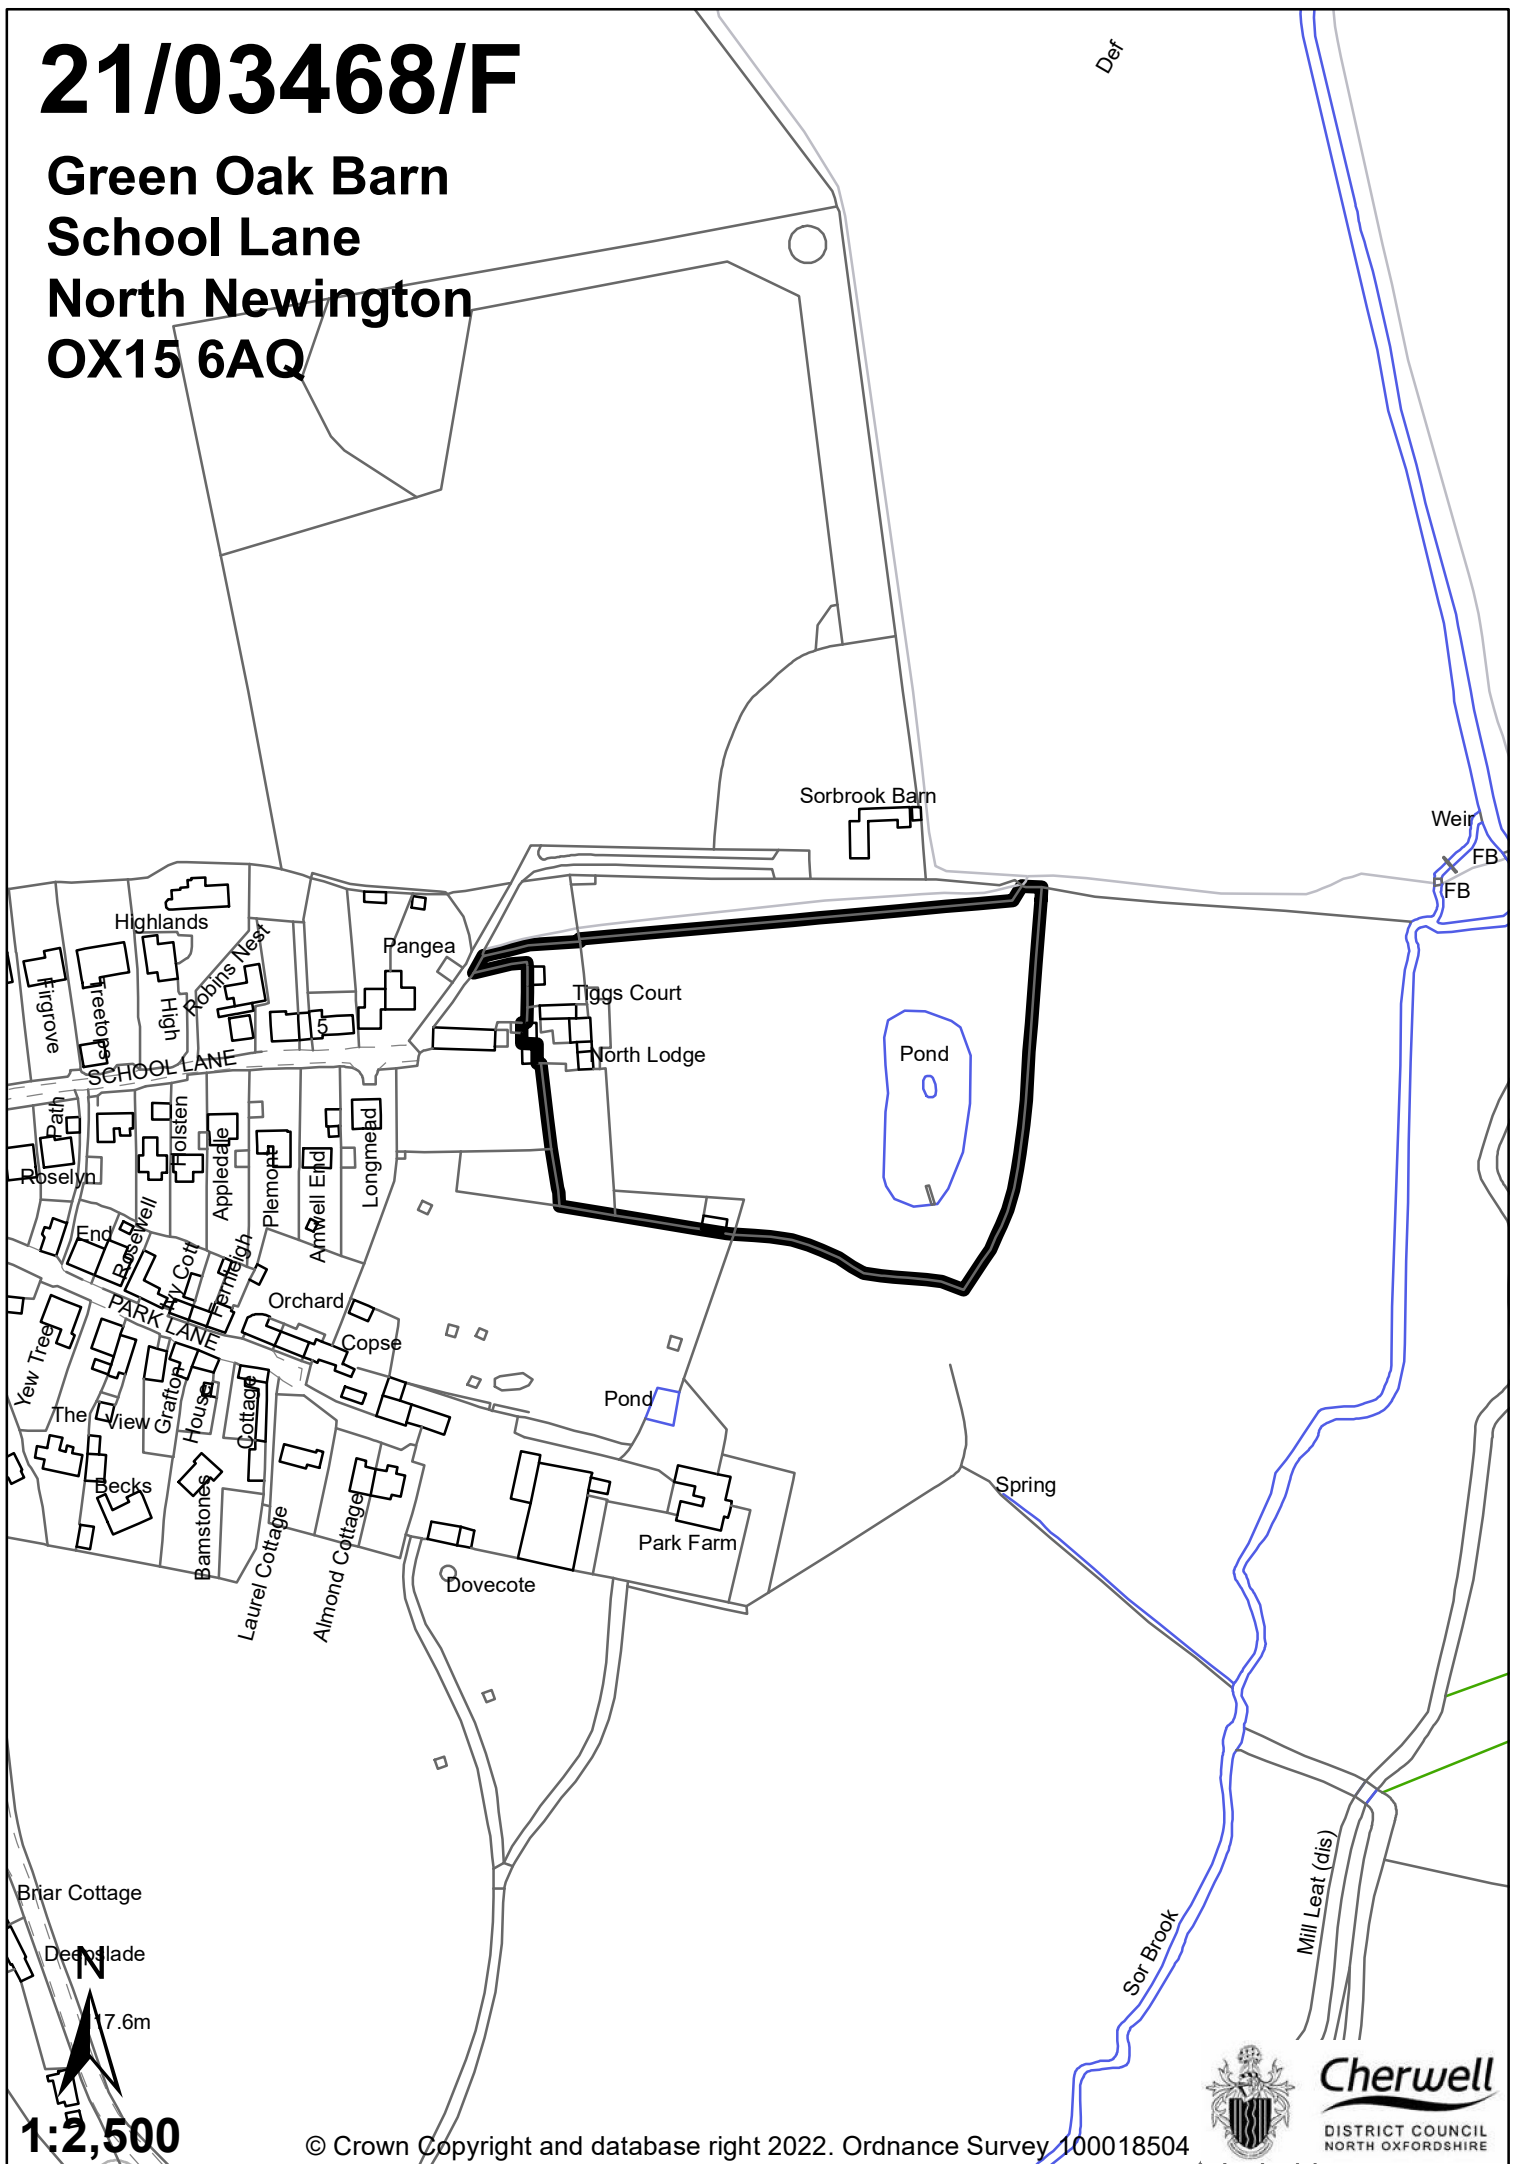

Briar Cottage

Deenslade

7.6m

1:2,500

© Crown Copyright and database right 2022. Ordnance Survey 100018504



Cherwell
DISTRICT COUNCIL
NORTH OXFORDSHIRE