


21/03444/F

7 Churchill Road
Kidlington
OX5 1BN

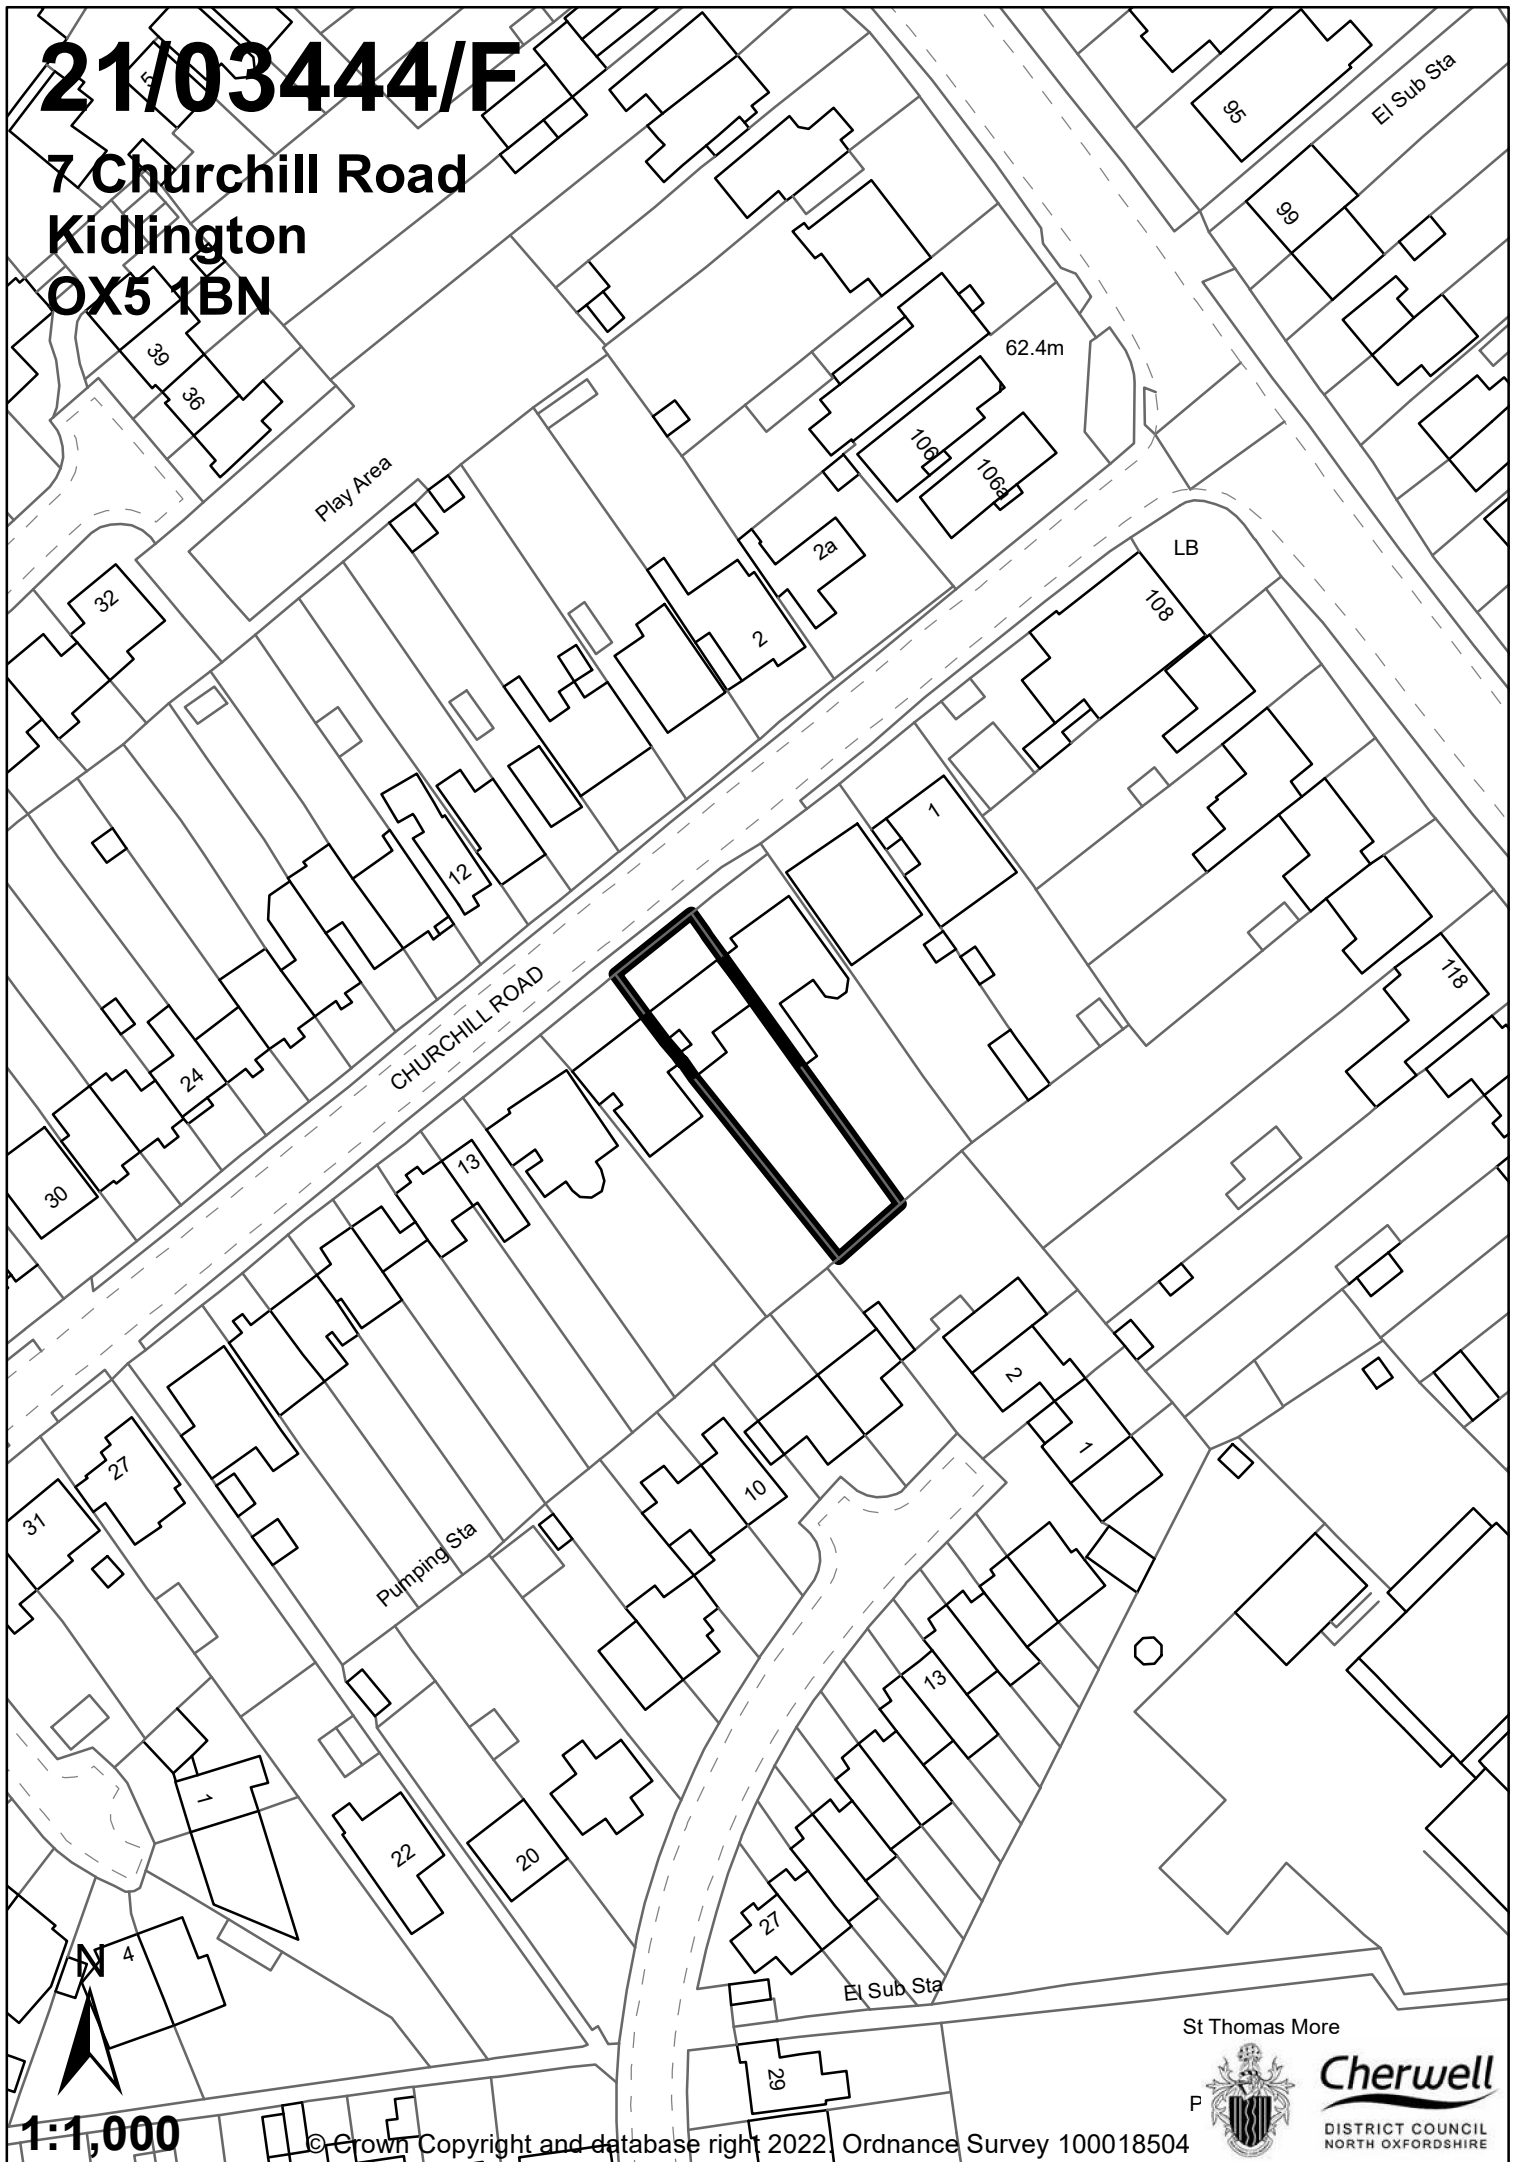

1:1,000

© Crown Copyright and database right 2022 Ordnance Survey 100018504

St Thomas More



Cherwell

DISTRICT COUNCIL
NORTH OXFORDSHIRE