


21/03749/F

Sites B C D And E
MOD Bices
Murcott Road
Upper Arncott

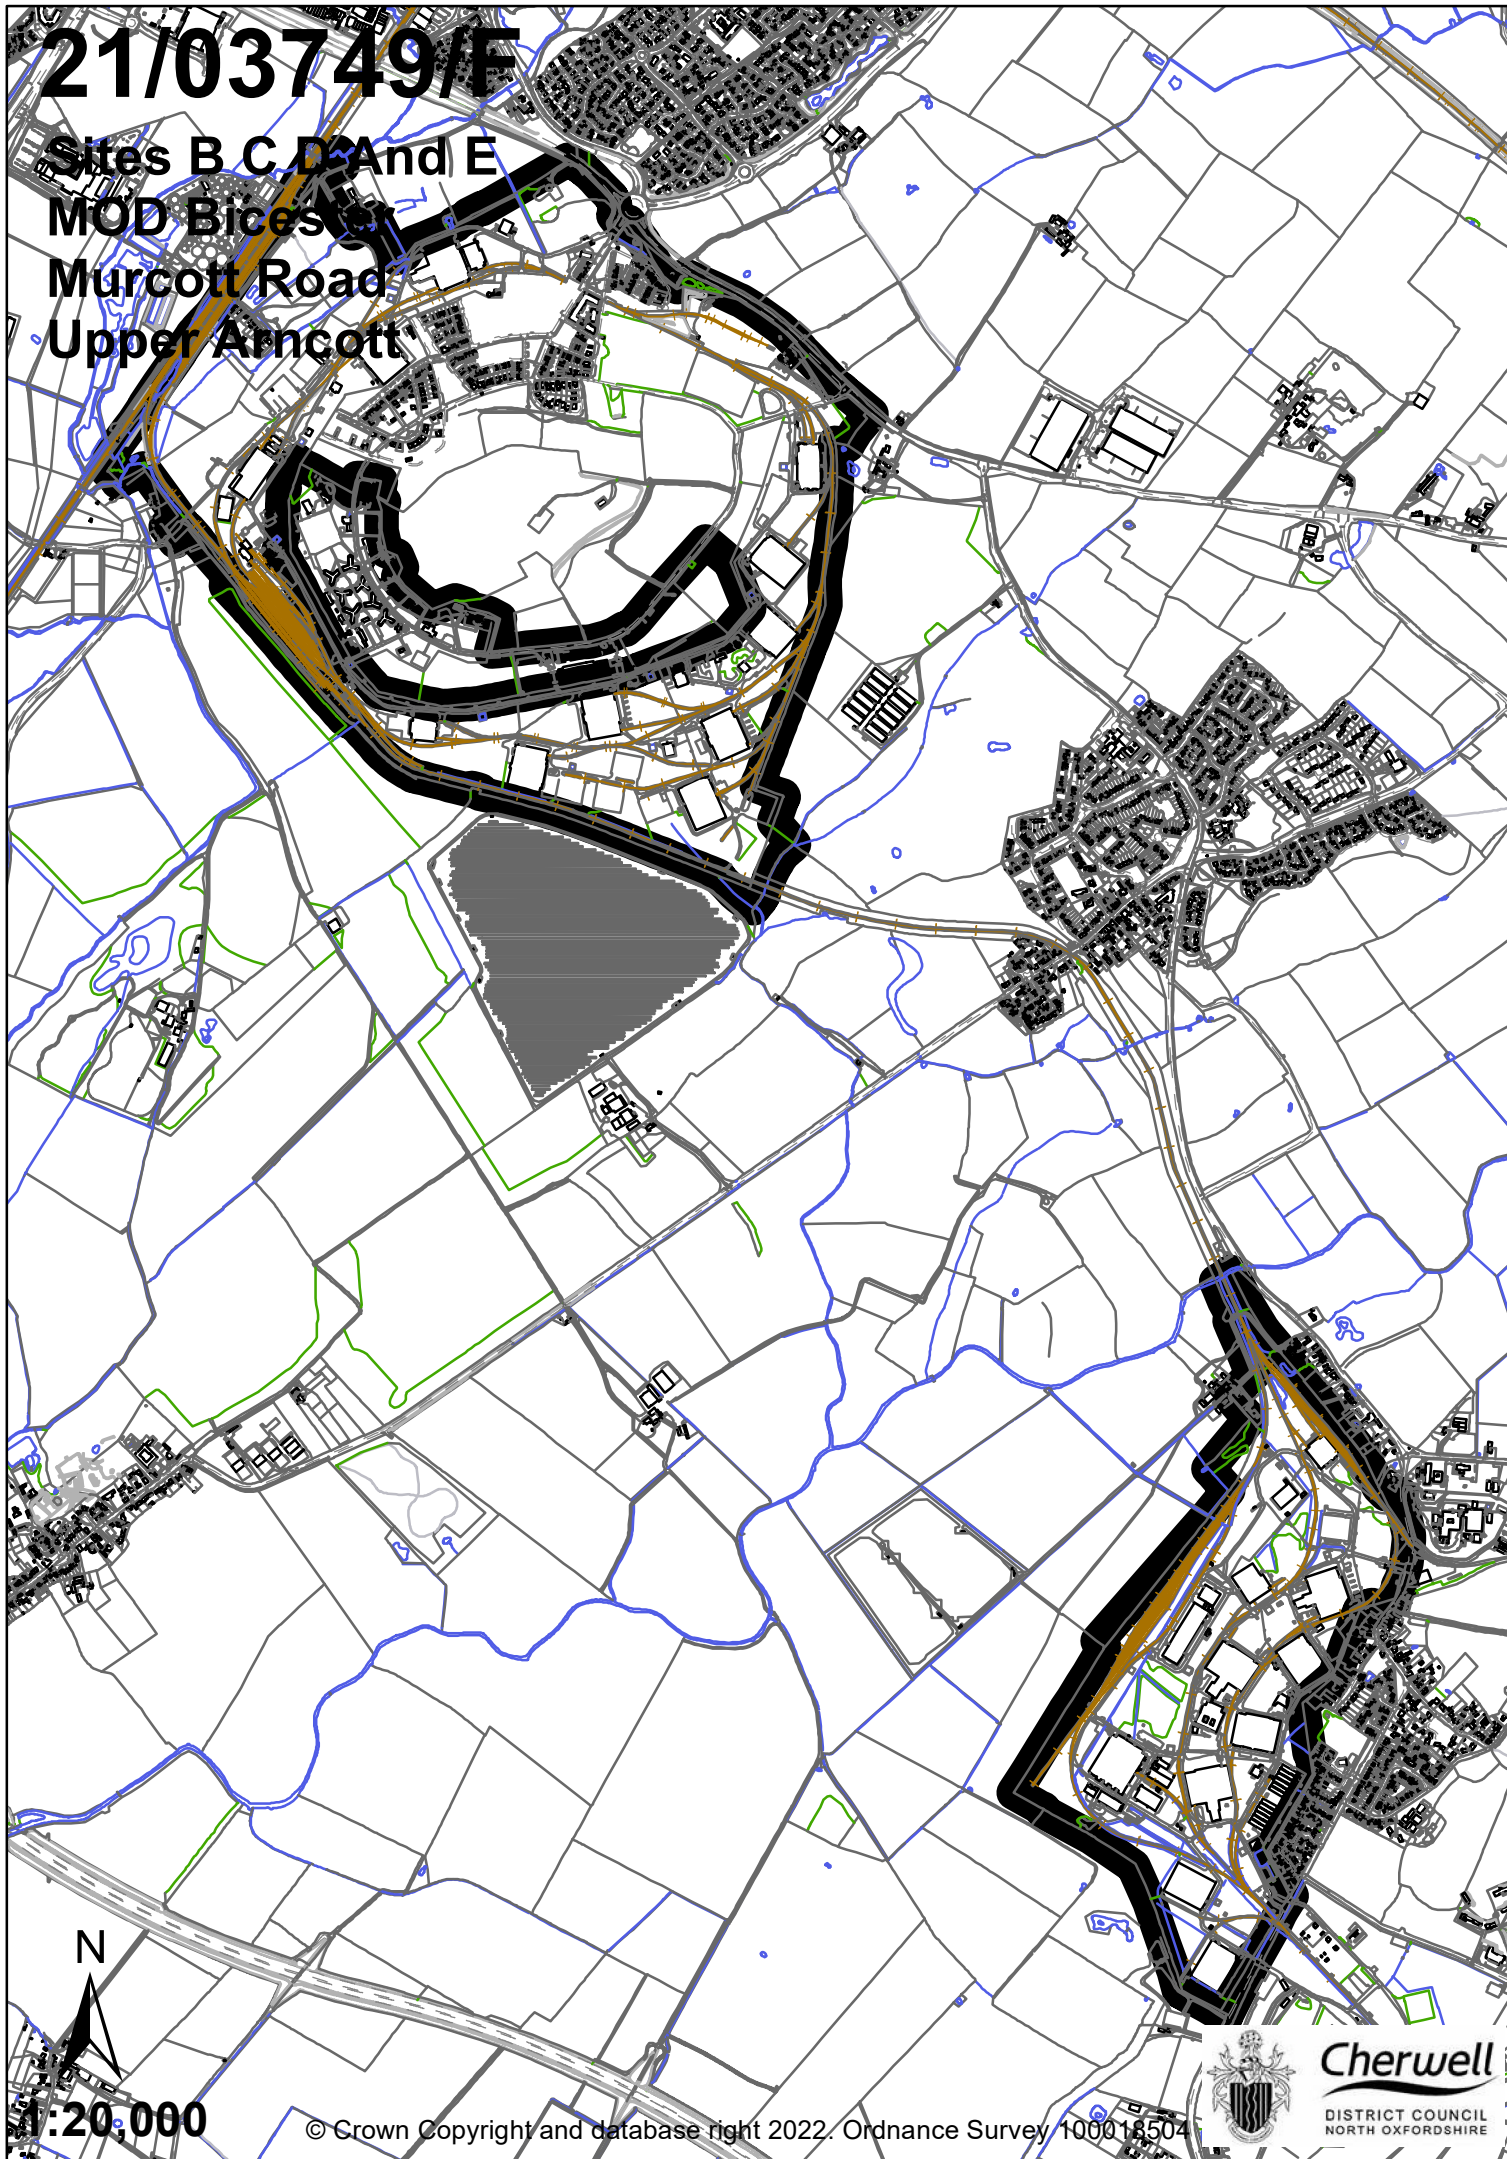

N

1:20,000

© Crown Copyright and database right 2022. Ordnance Survey 100018504



Cherwell
DISTRICT COUNCIL
NORTH OXFORDSHIRE