


**19/02539/LB**  
**22 Castle Quay**  
**Banbury**  
**OX16 5UH**

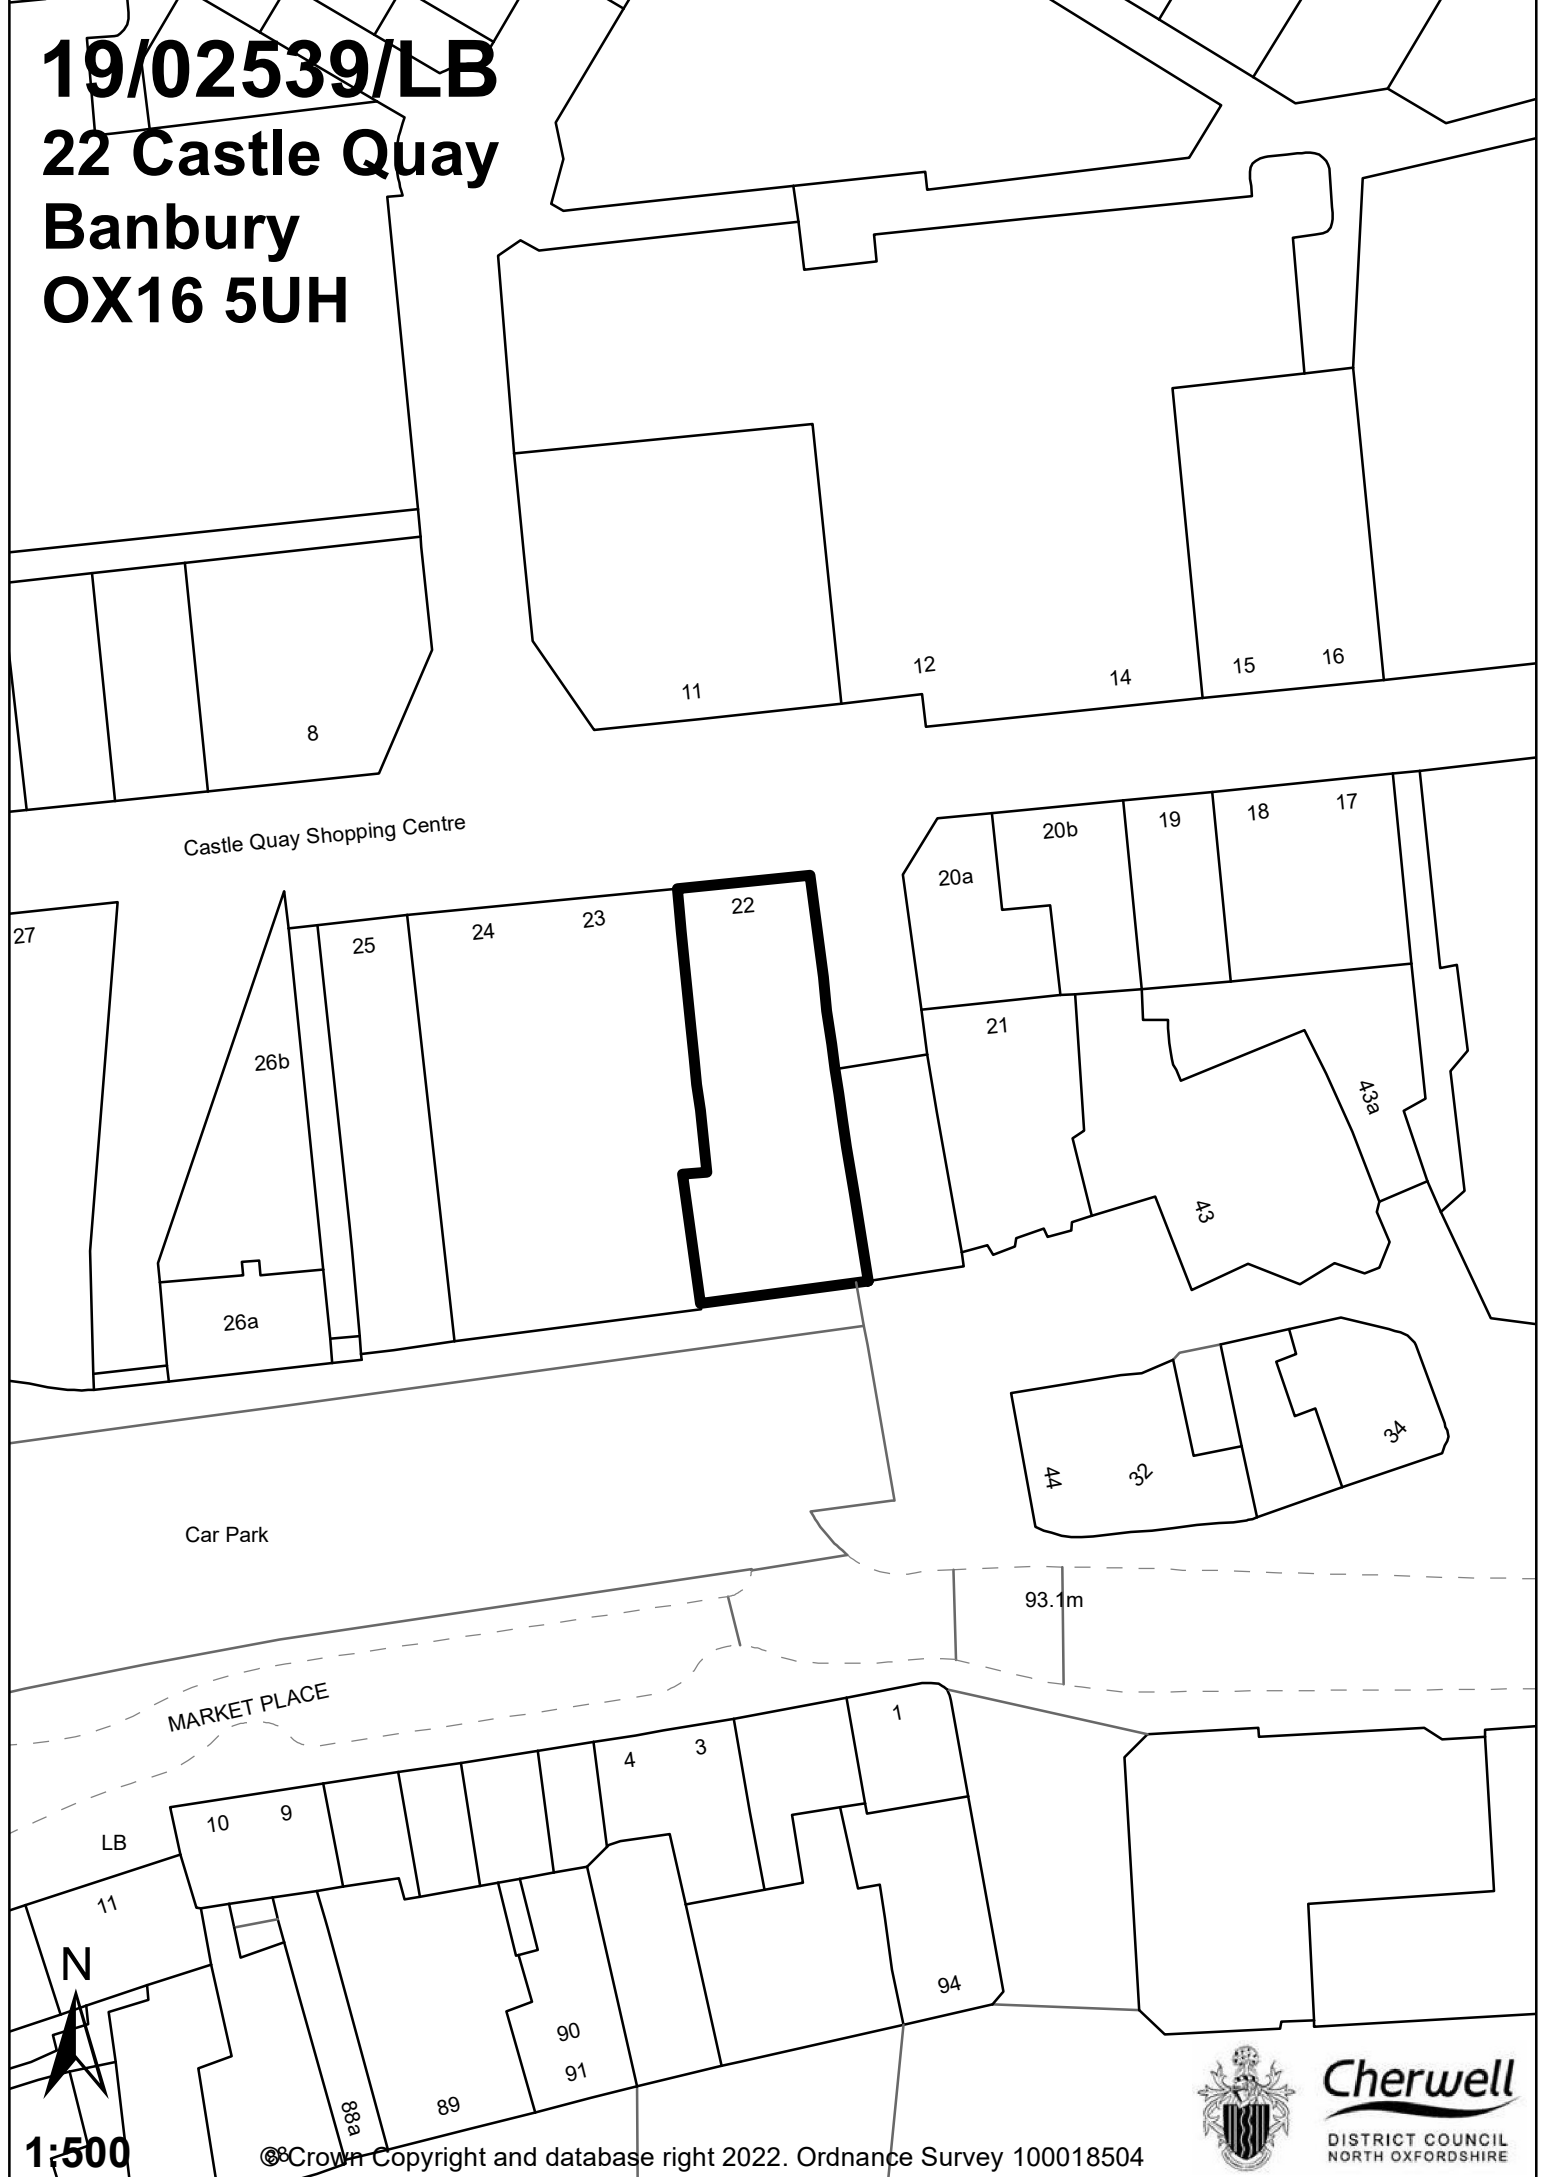

**1:500**

© Crown Copyright and database right 2022. Ordnance Survey 100018504



**Cherwell**  
DISTRICT COUNCIL  
NORTH OXFORDSHIRE