


21/01561/F

Allotment Gardens West Of Roebuck Inn And South East Of The Blinking Owl Ph

Banbury Road North Newington OX15 6AB

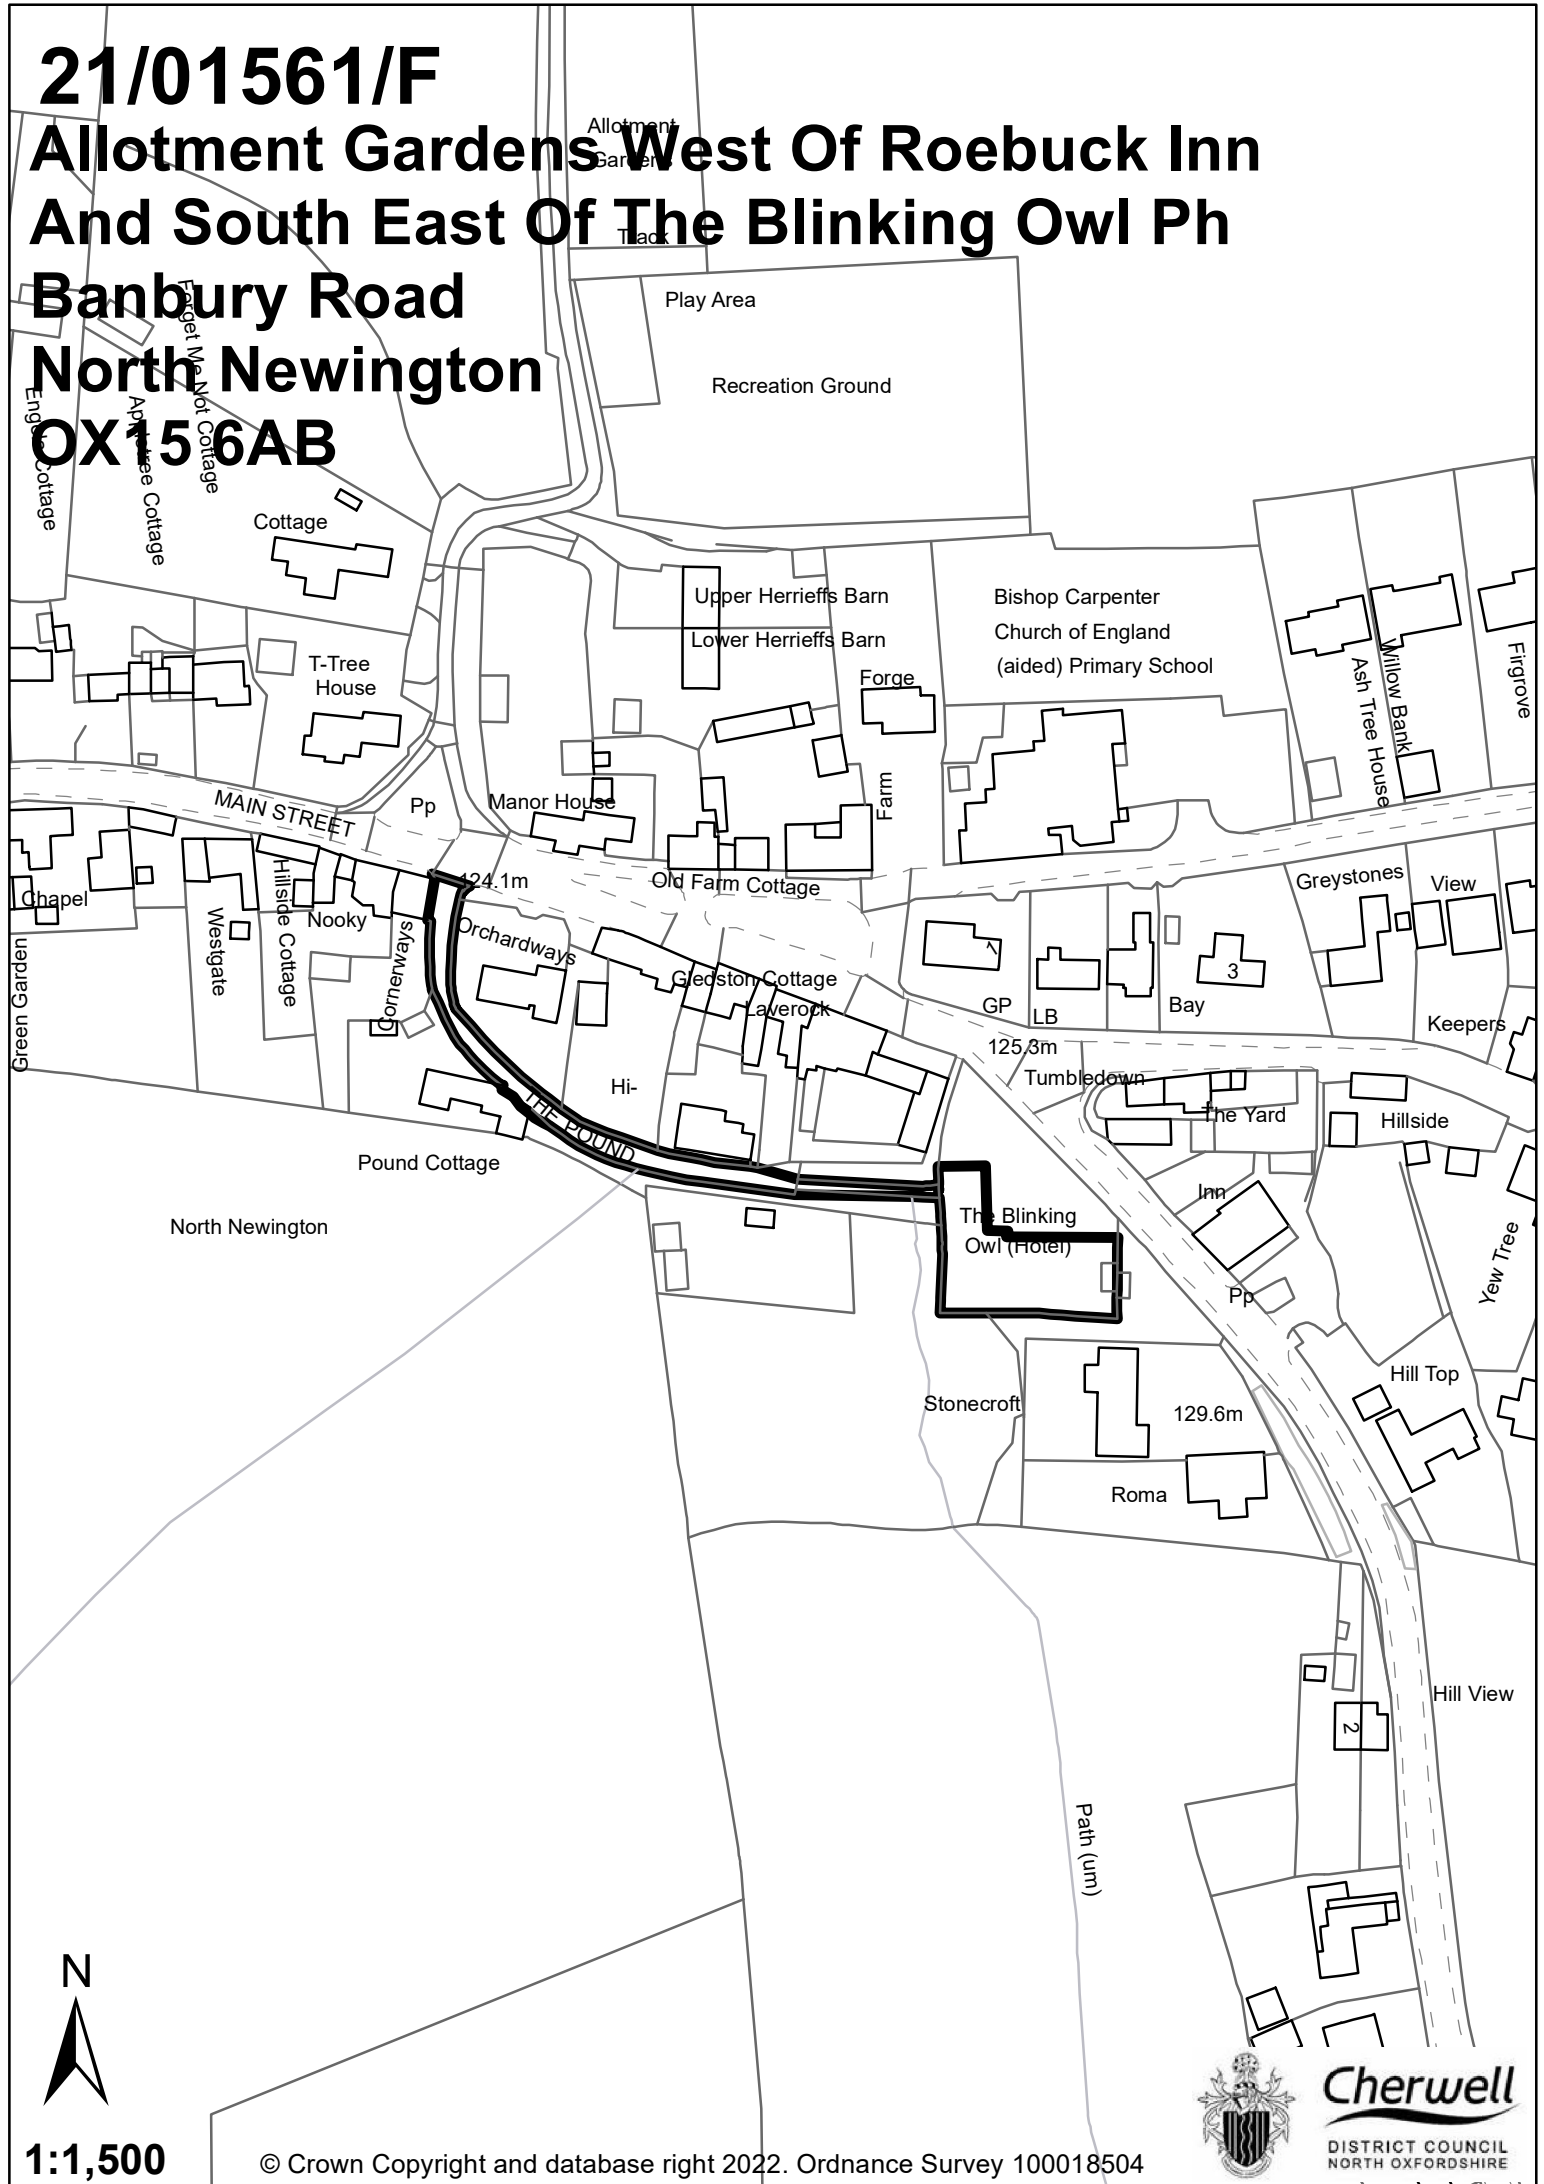

1:1,500

© Crown Copyright and database right 2022. Ordnance Survey 100018504



Cherwell
DISTRICT COUNCIL
NORTH OXFORDSHIRE