


22/02491/CDC
Recreation Ground
Keble Road
Bicester
Oxfordshire
OX26 4UX

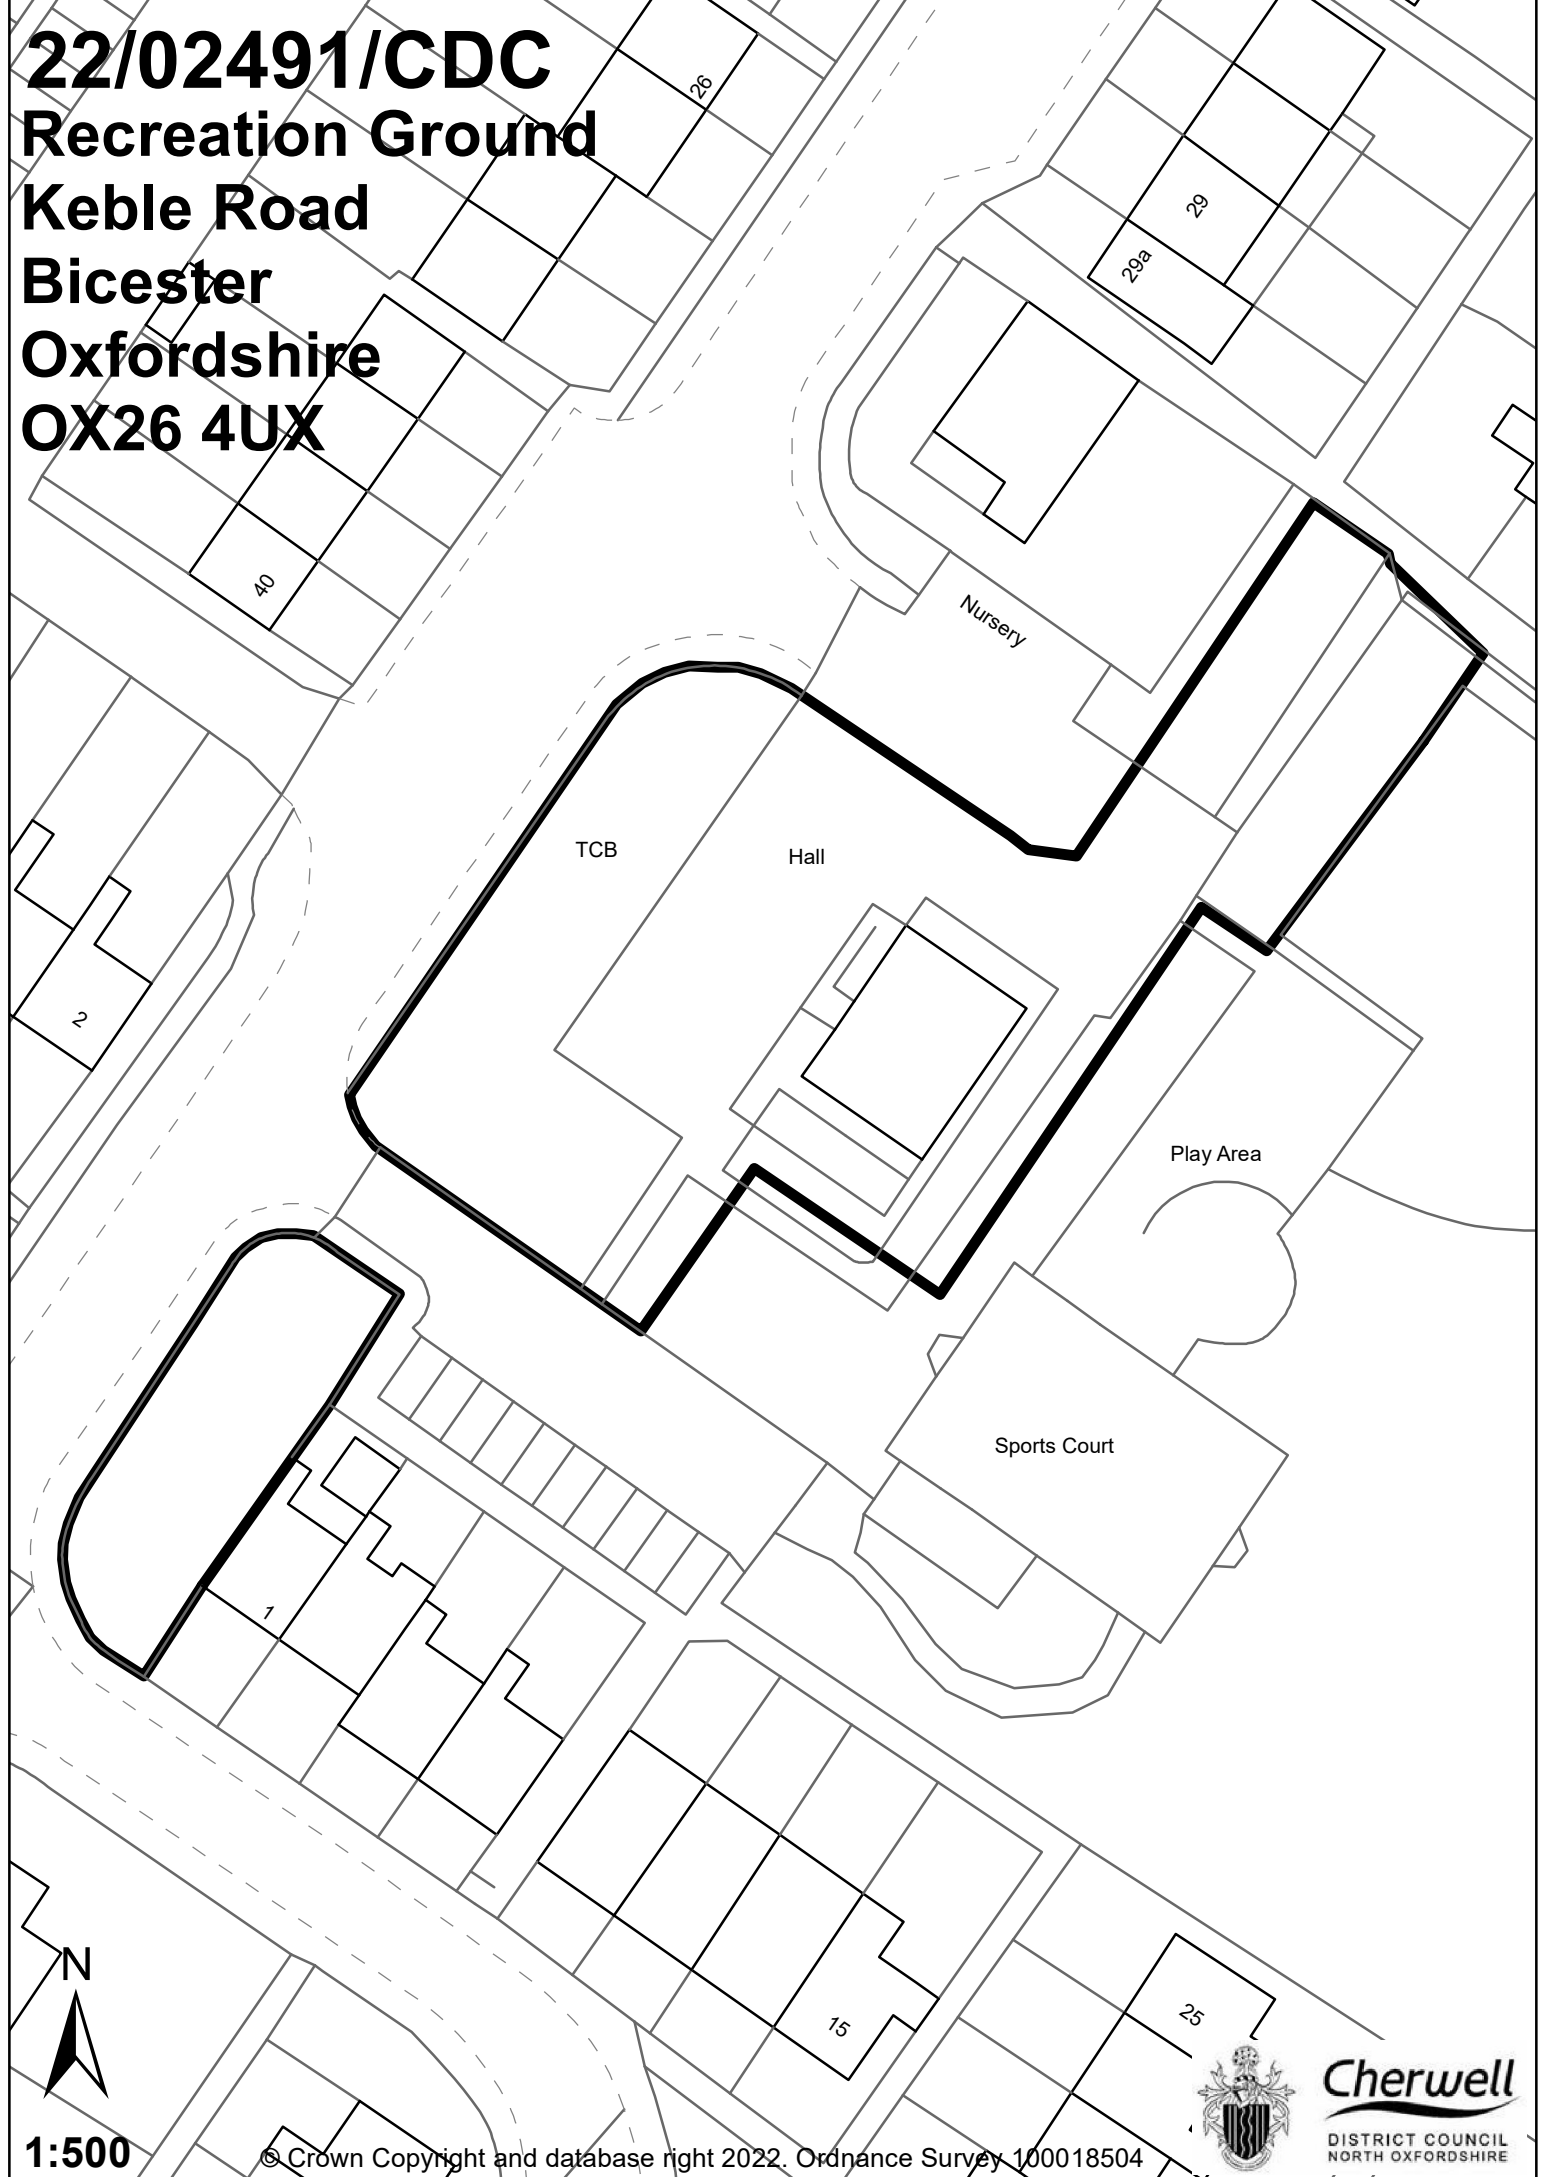

1:500

