


# 21/02278/F

## Oxford Technology Park Langford Lane Kidlington

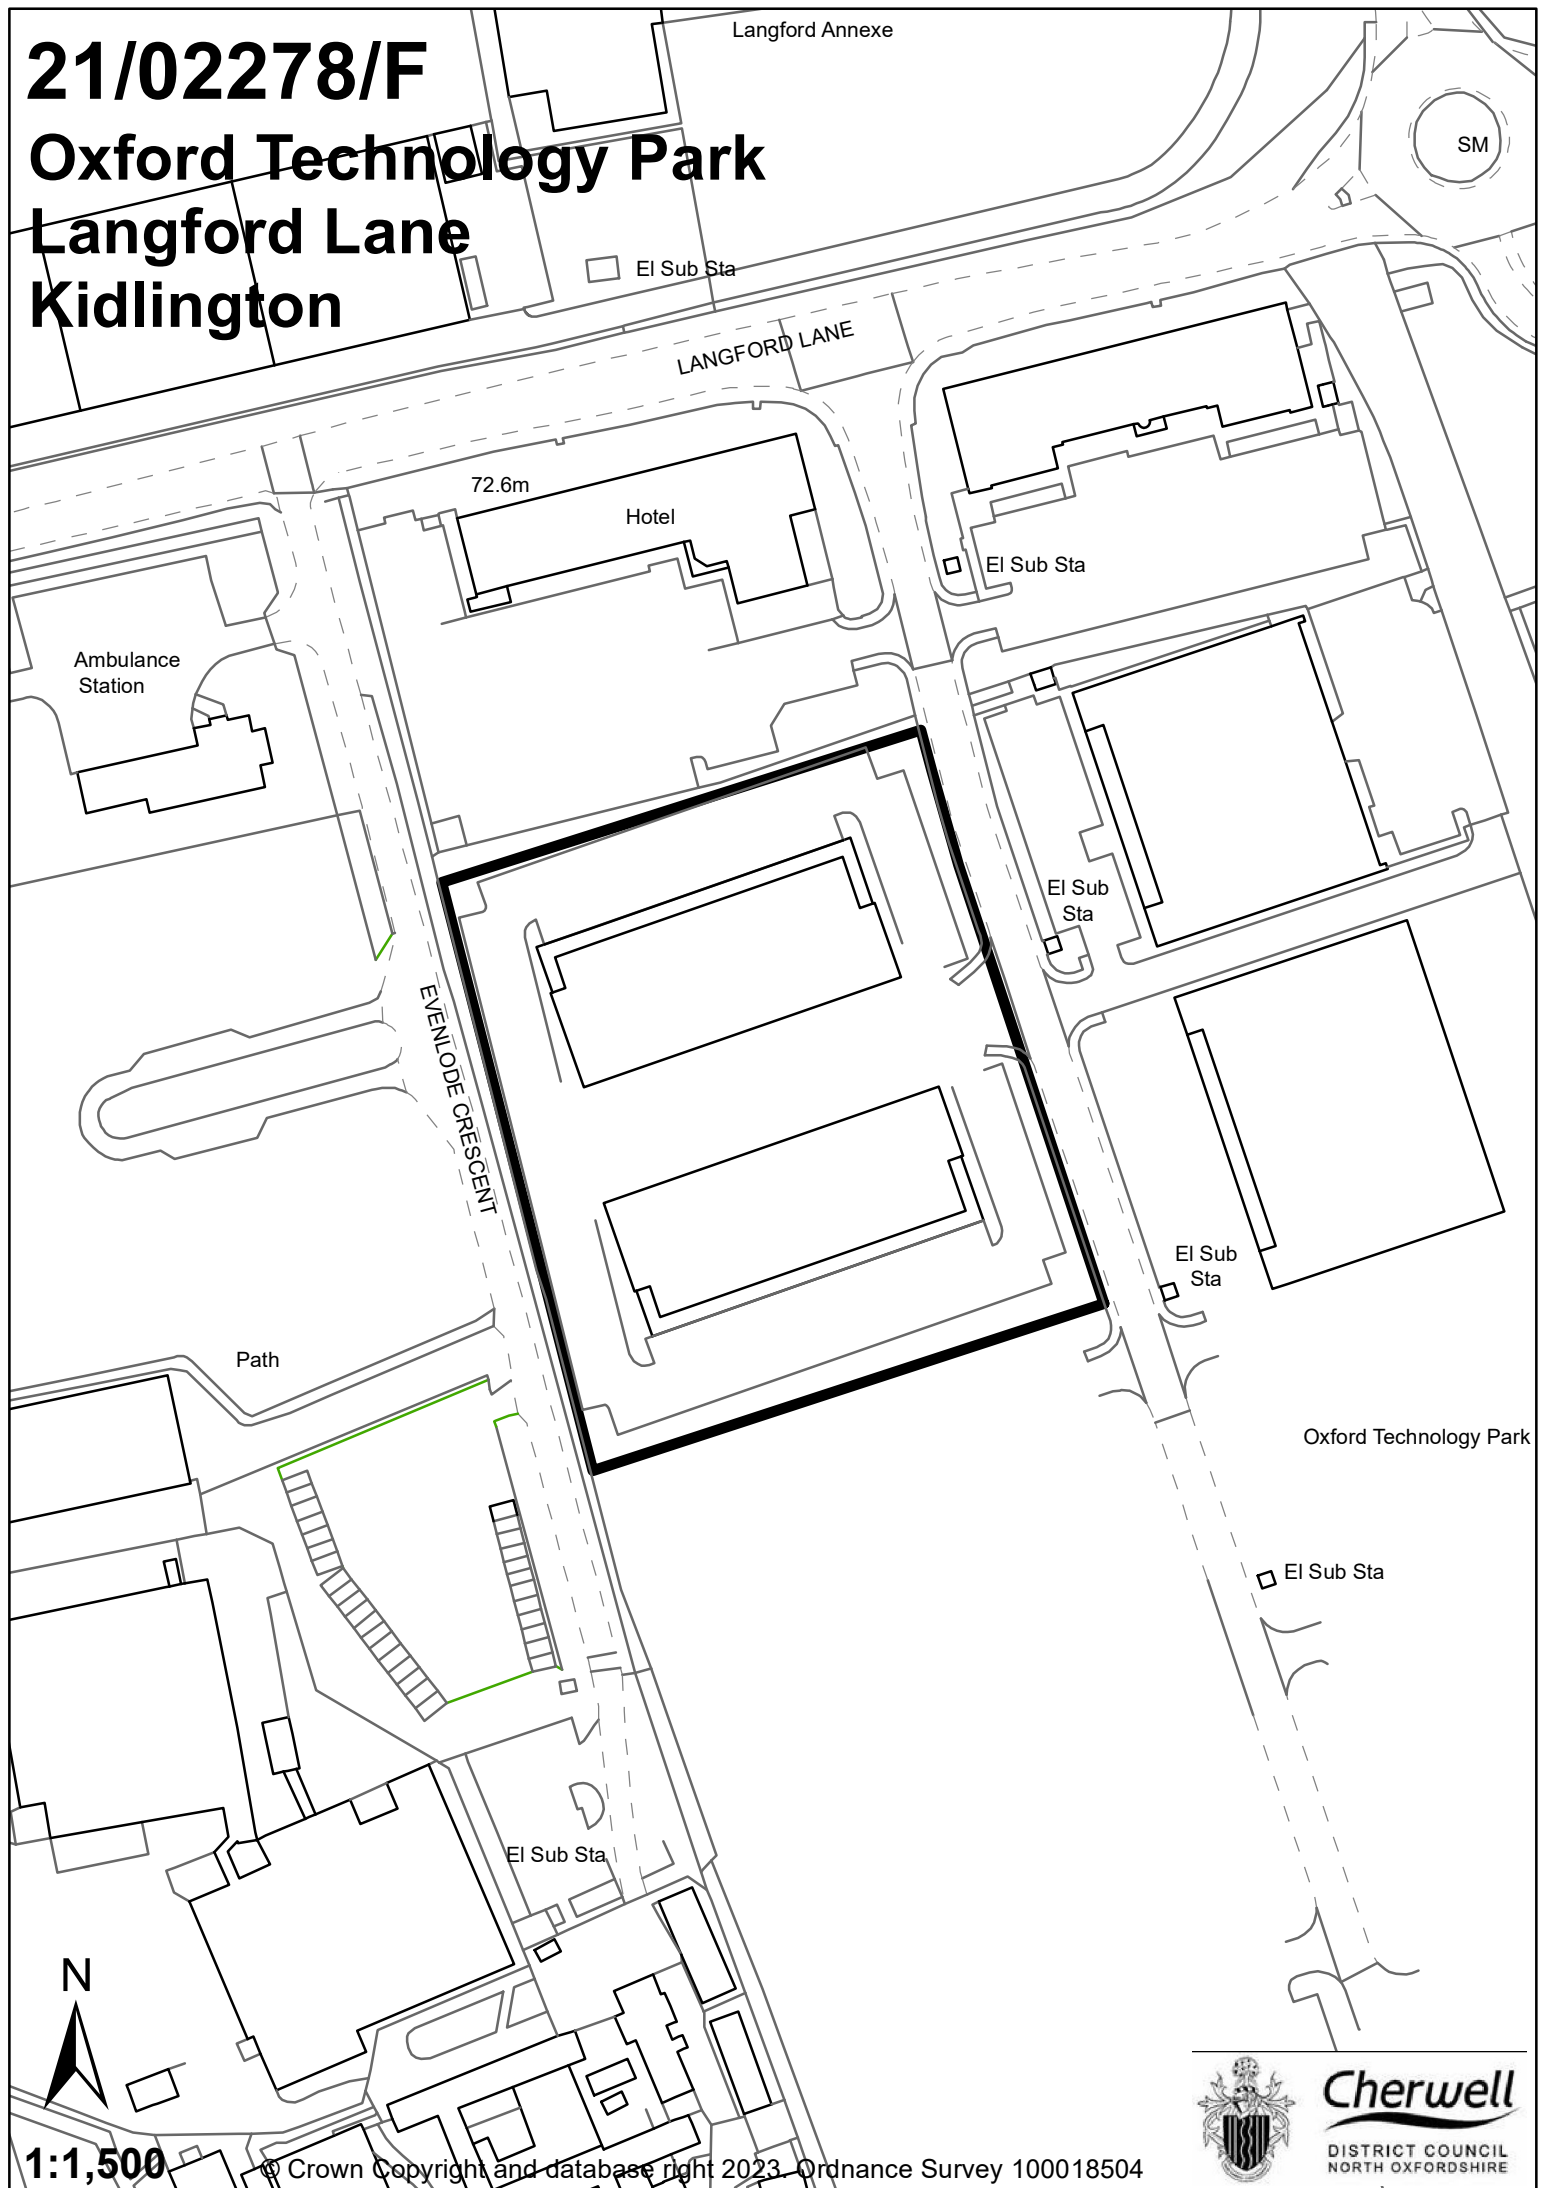

1:1,500

© Crown Copyright and database right 2023. Ordnance Survey 100018504