


22/03445/F

Formerly The Bungalow

Queen Street Bloxham

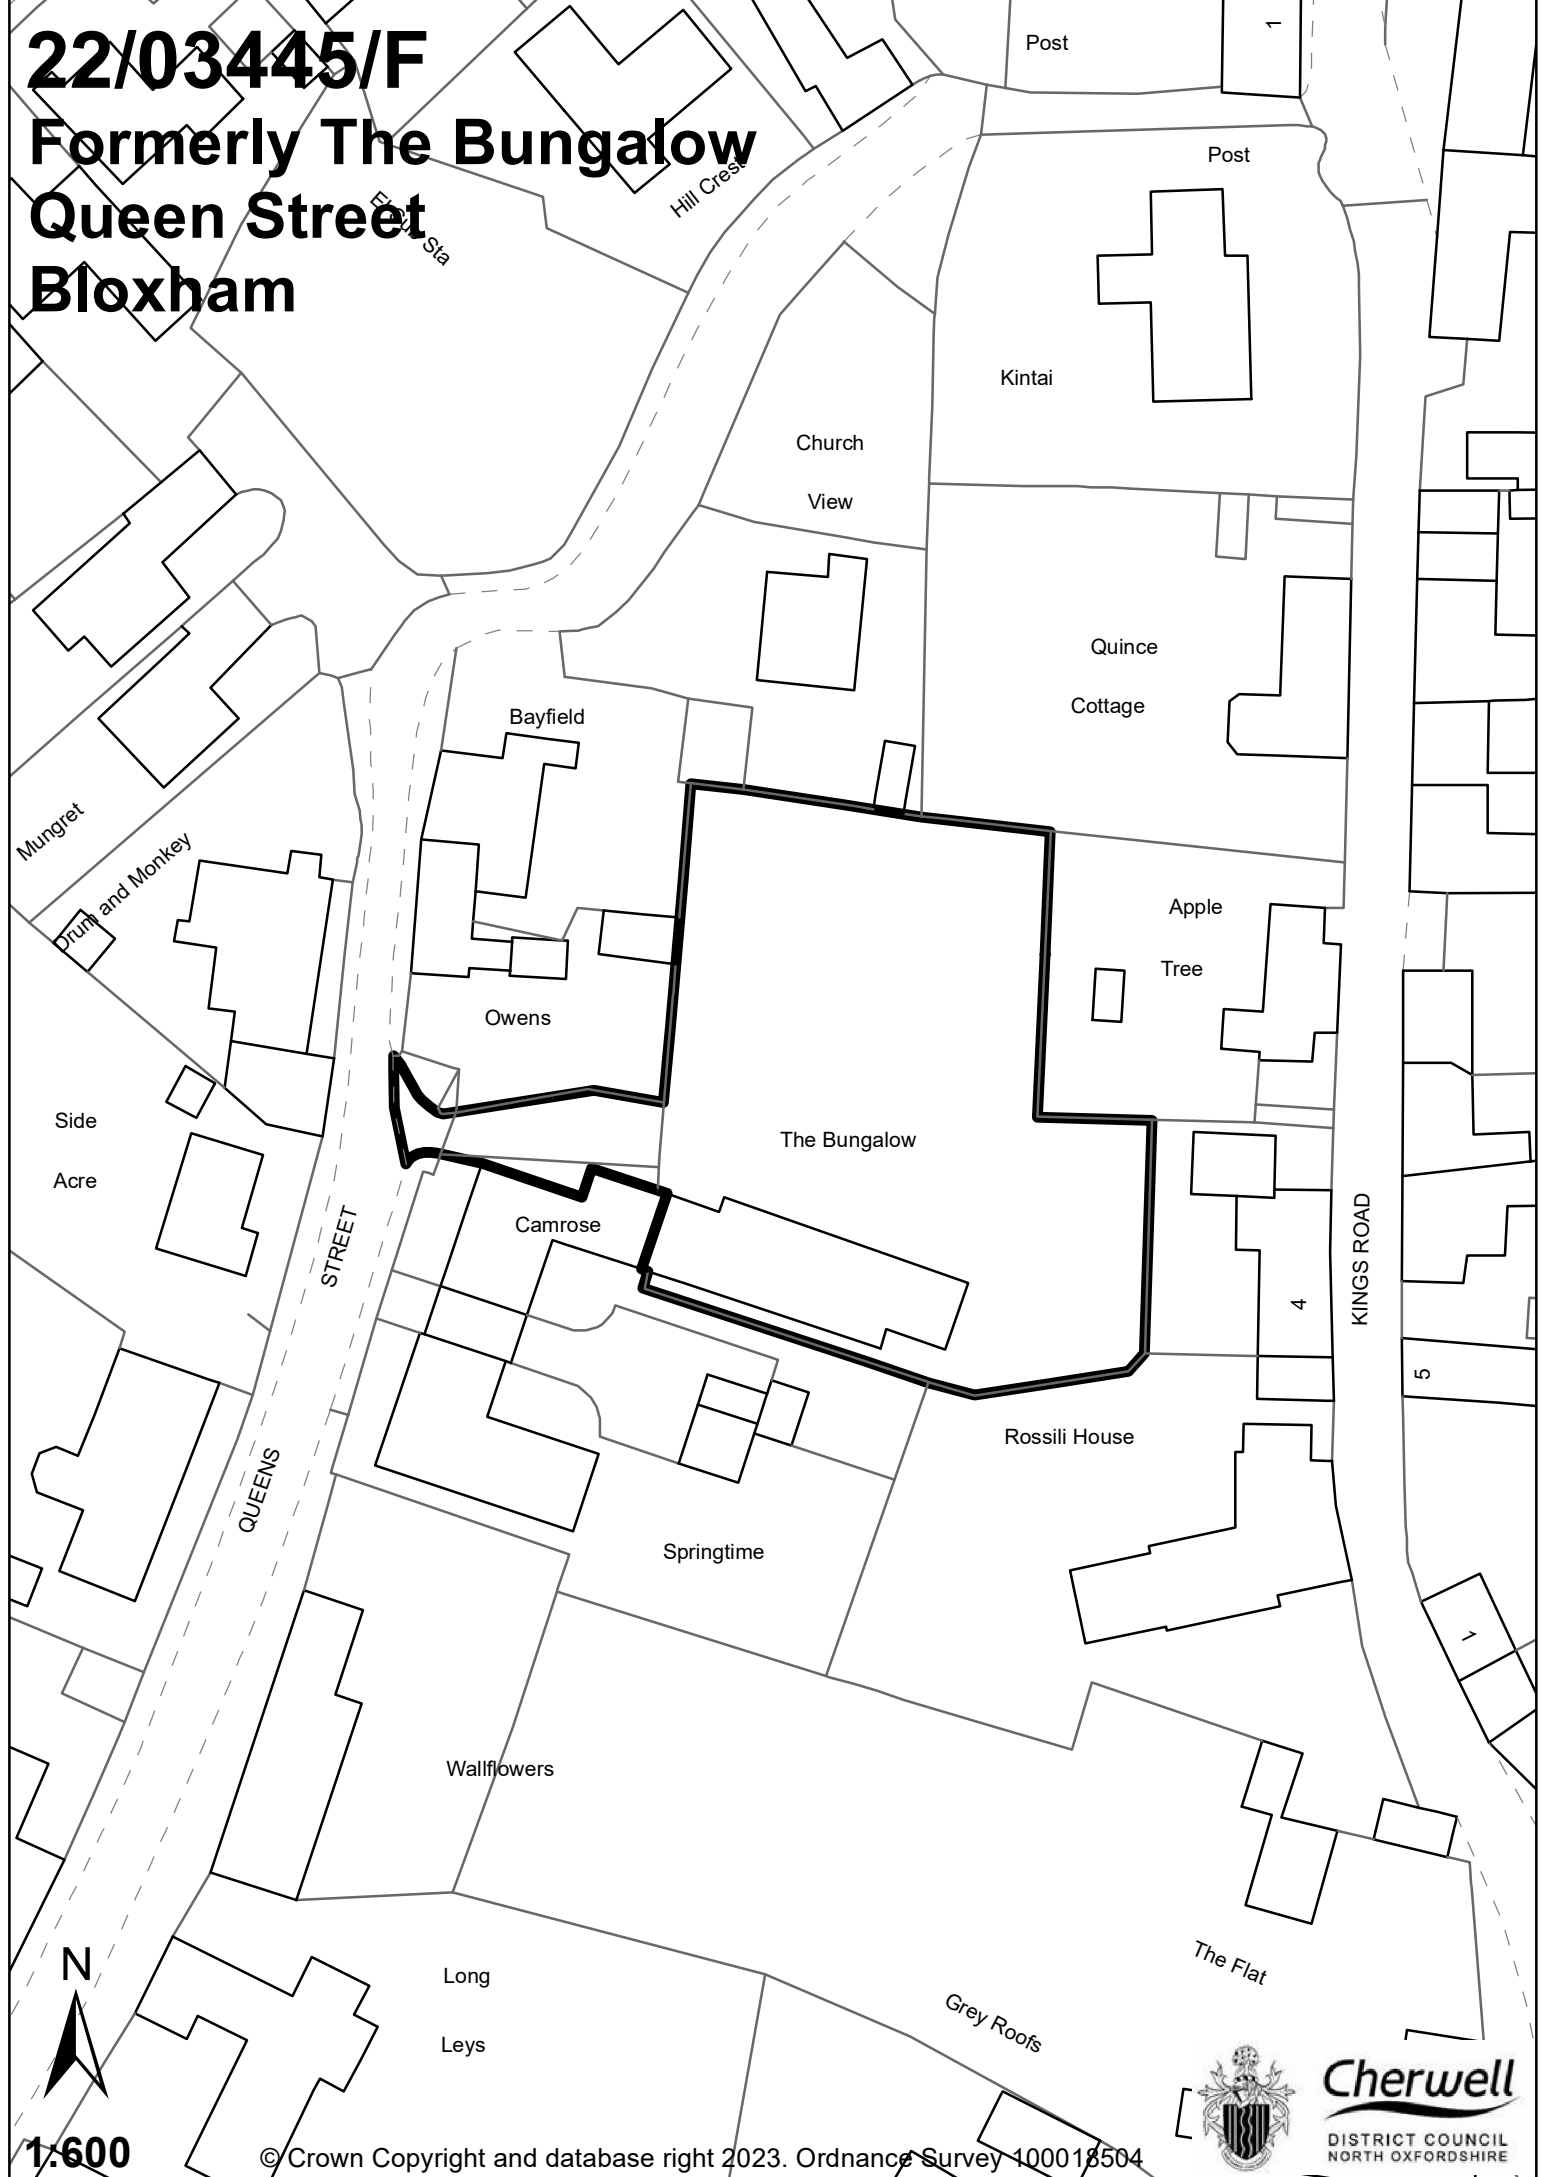

1:600

© Crown Copyright and database right 2023. Ordnance Survey 100018504

