

23/01086/F


Otmoor Farm

Ragnalls Lane

Horton Cum Studley

Oxford

OX33 1AR

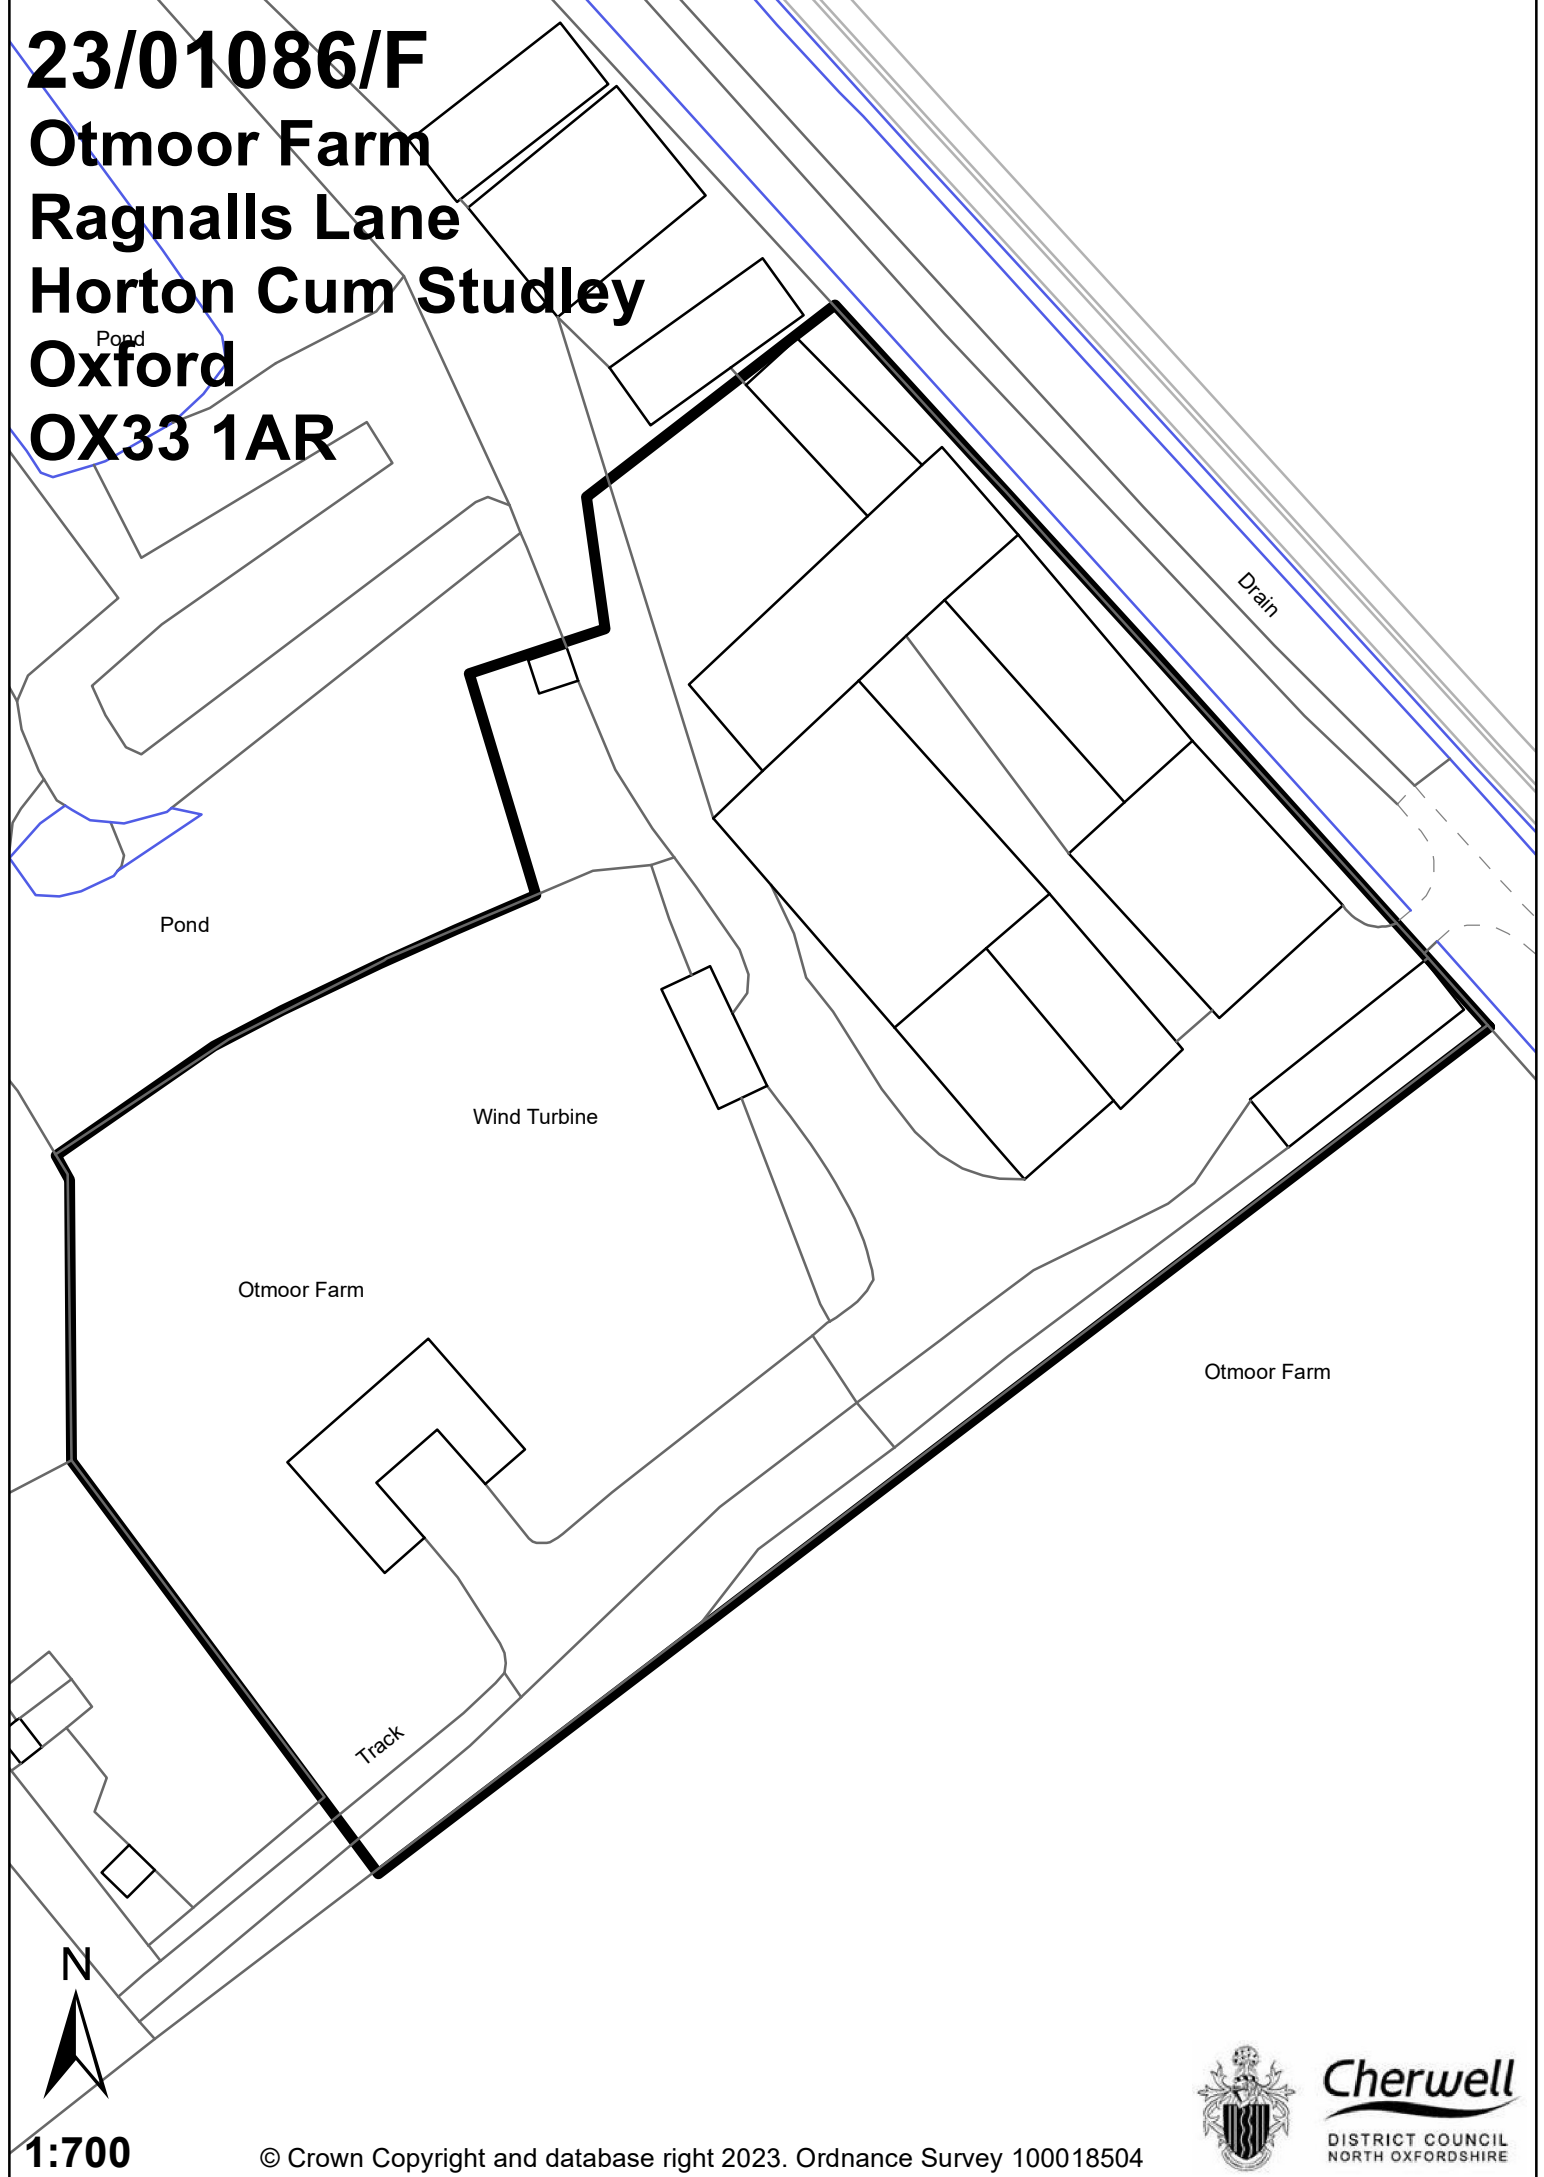

Pond

Wind Turbine

Otmoor Farm

Otmoor Farm

Track

Drain



1:700

© Crown Copyright and database right 2023. Ordnance Survey 100018504



Cherwell

DISTRICT COUNCIL
NORTH OXFORDSHIRE