


22/01757/LB

Stratfield Farm  
374 Oxford Road  
Kidlington  
Oxfordshire  
OX5 1DL

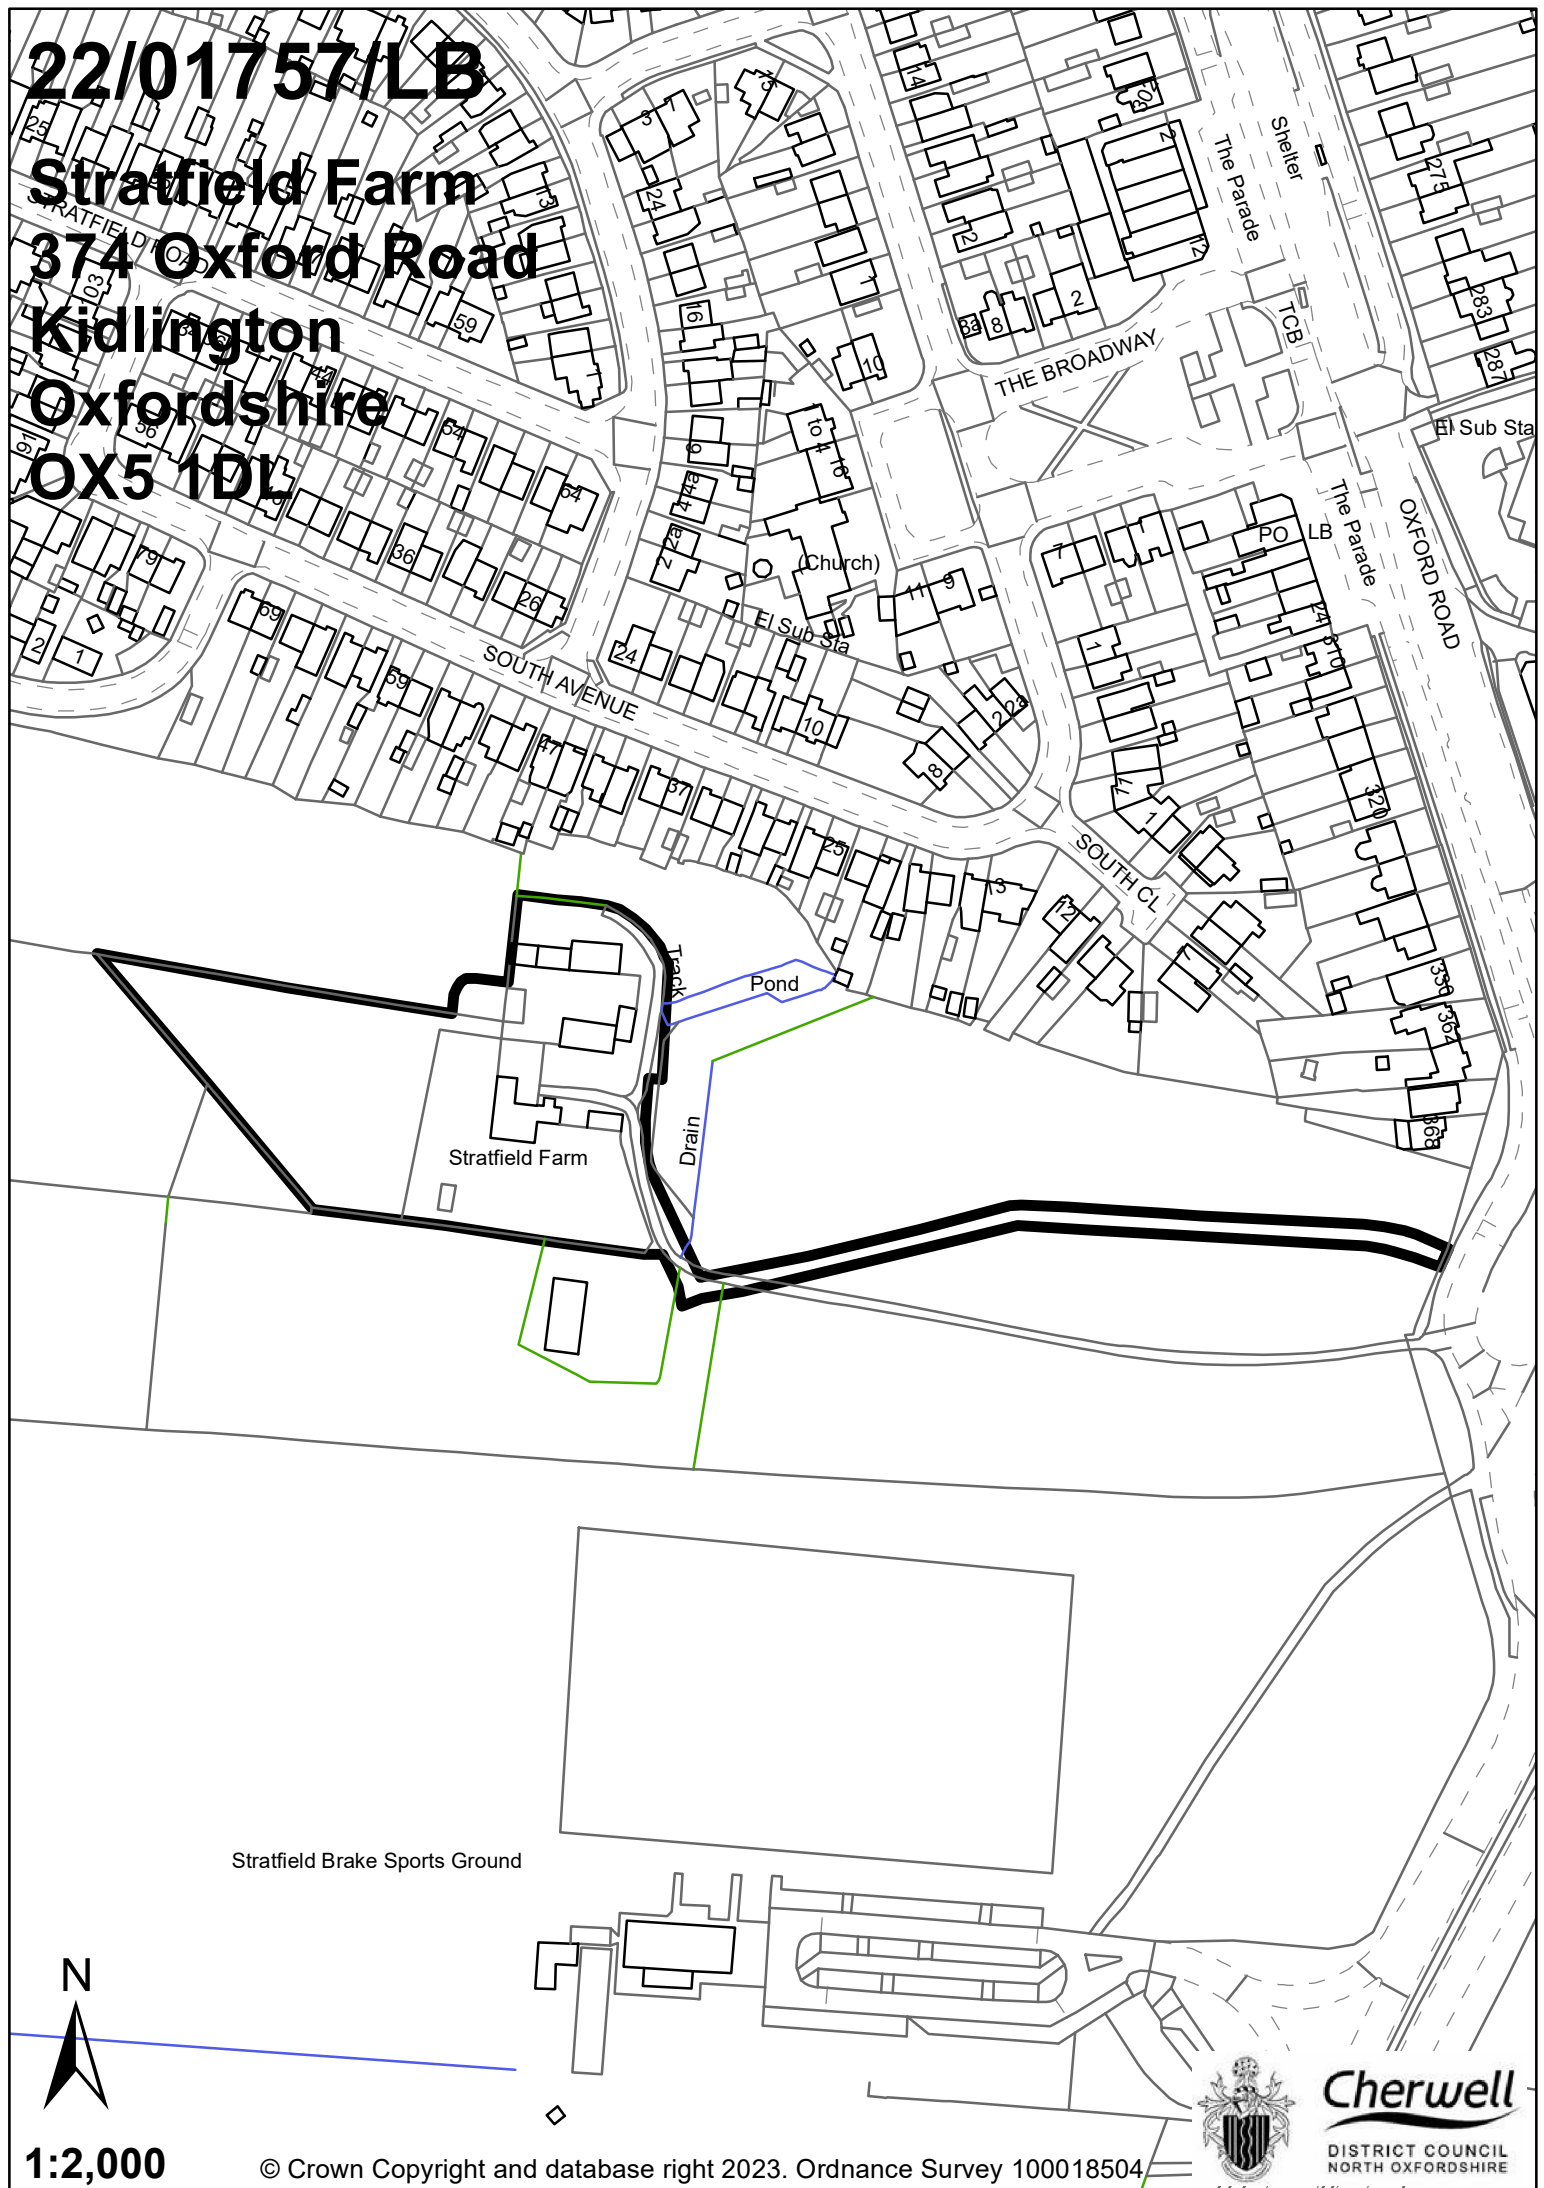

1:2,000

© Crown Copyright and database right 2023. Ordnance Survey 100018504



**Cherwell**  
DISTRICT COUNCIL  
NORTH OXFORDSHIRE