


23/03073/HYBRID

Phase 2 SW Bicester Kingsmere Parcel R East Of Ludlow Road Bicester

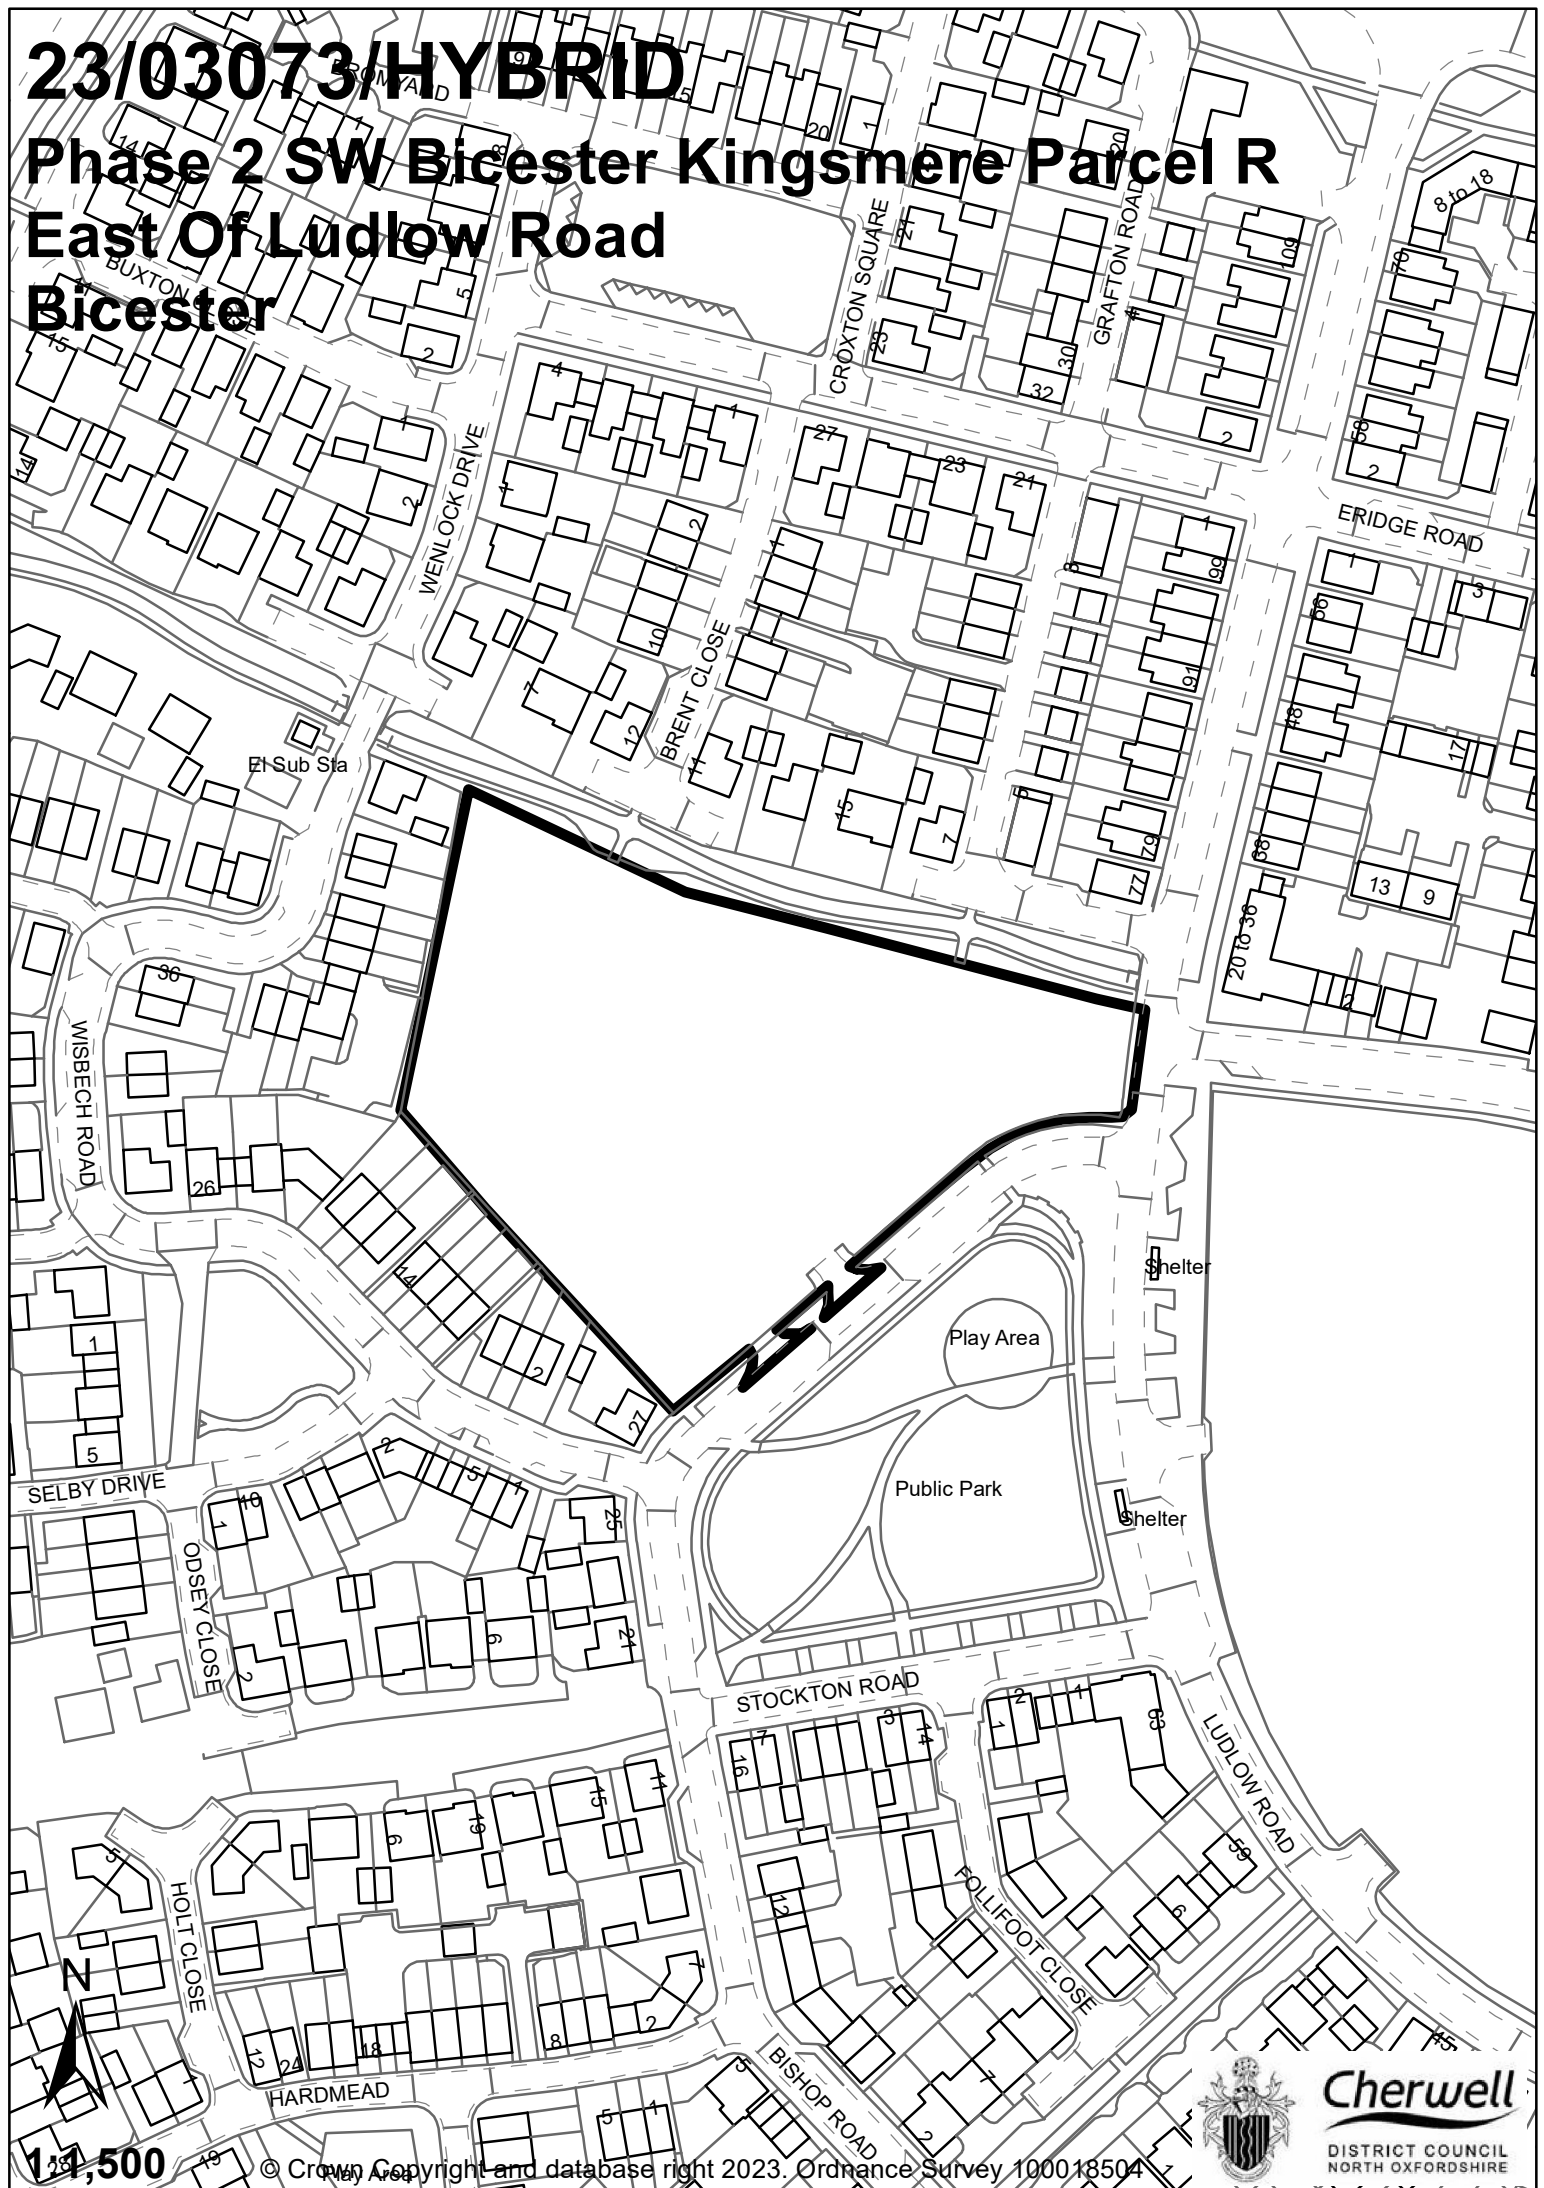

1:500

