


11/00875/F

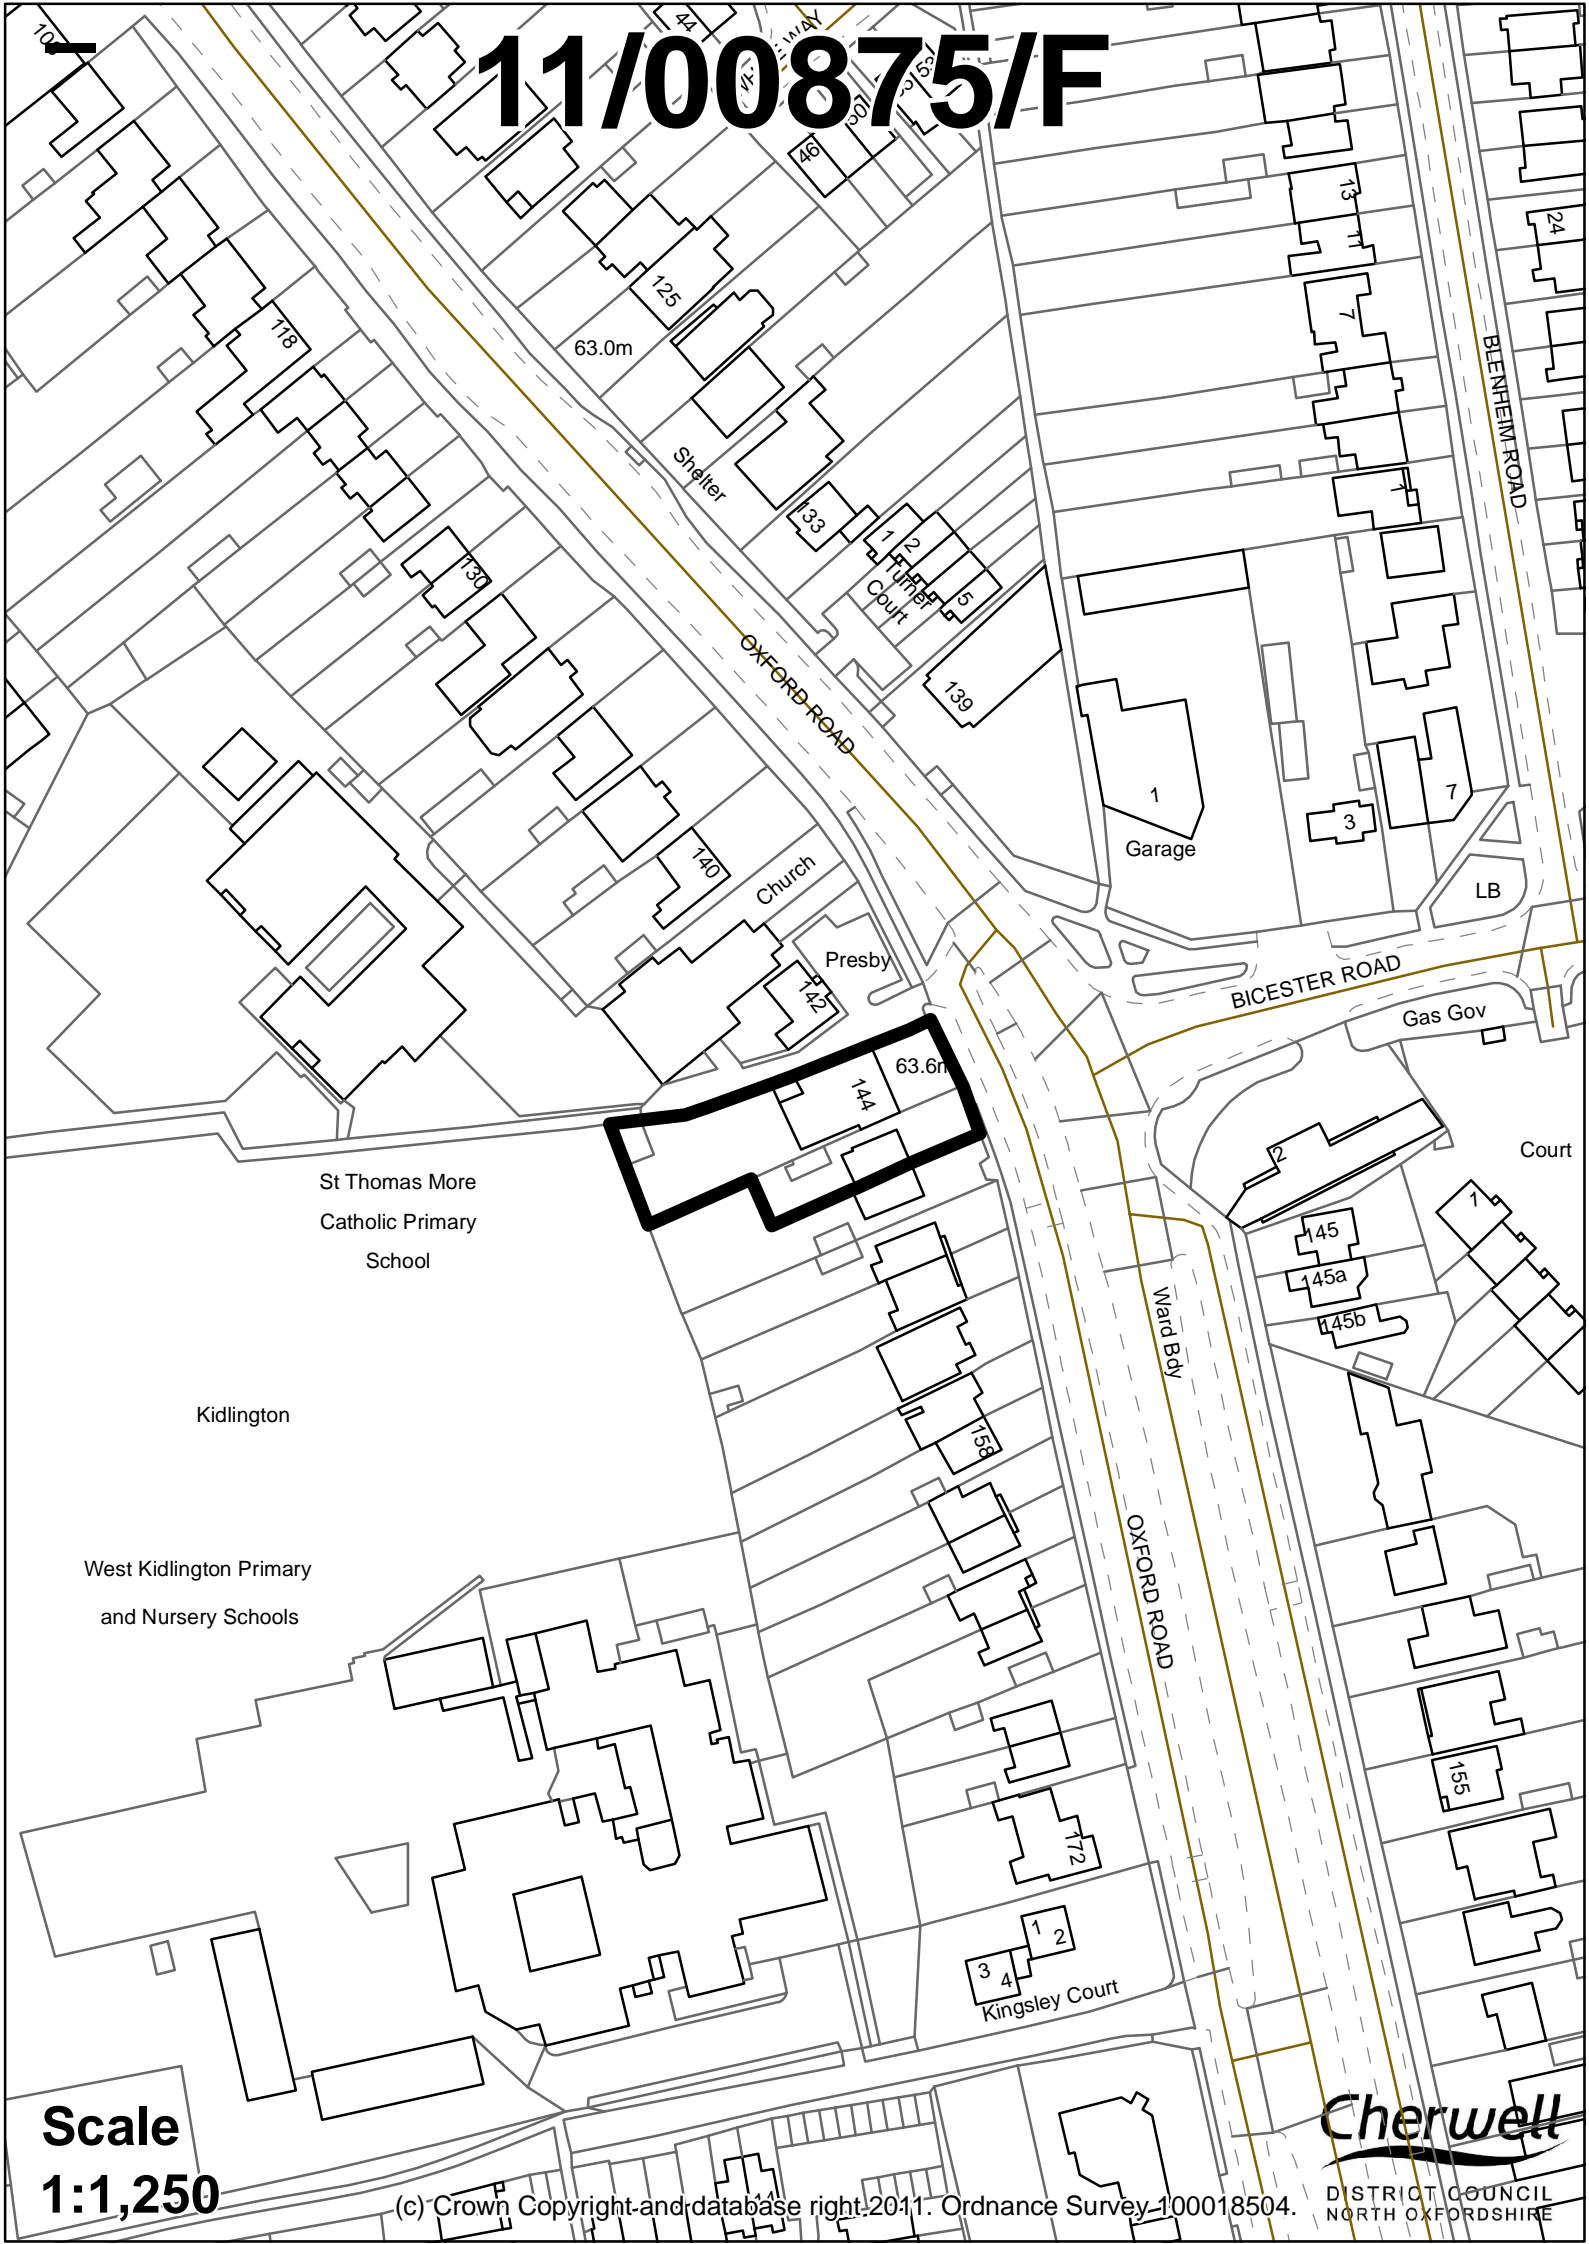

St Thomas More
Catholic Primary
School

Kidlington

West Kidlington Primary
and Nursery Schools

63.0m

63.6m

Scale
1:1,250