


# 11/00524/F

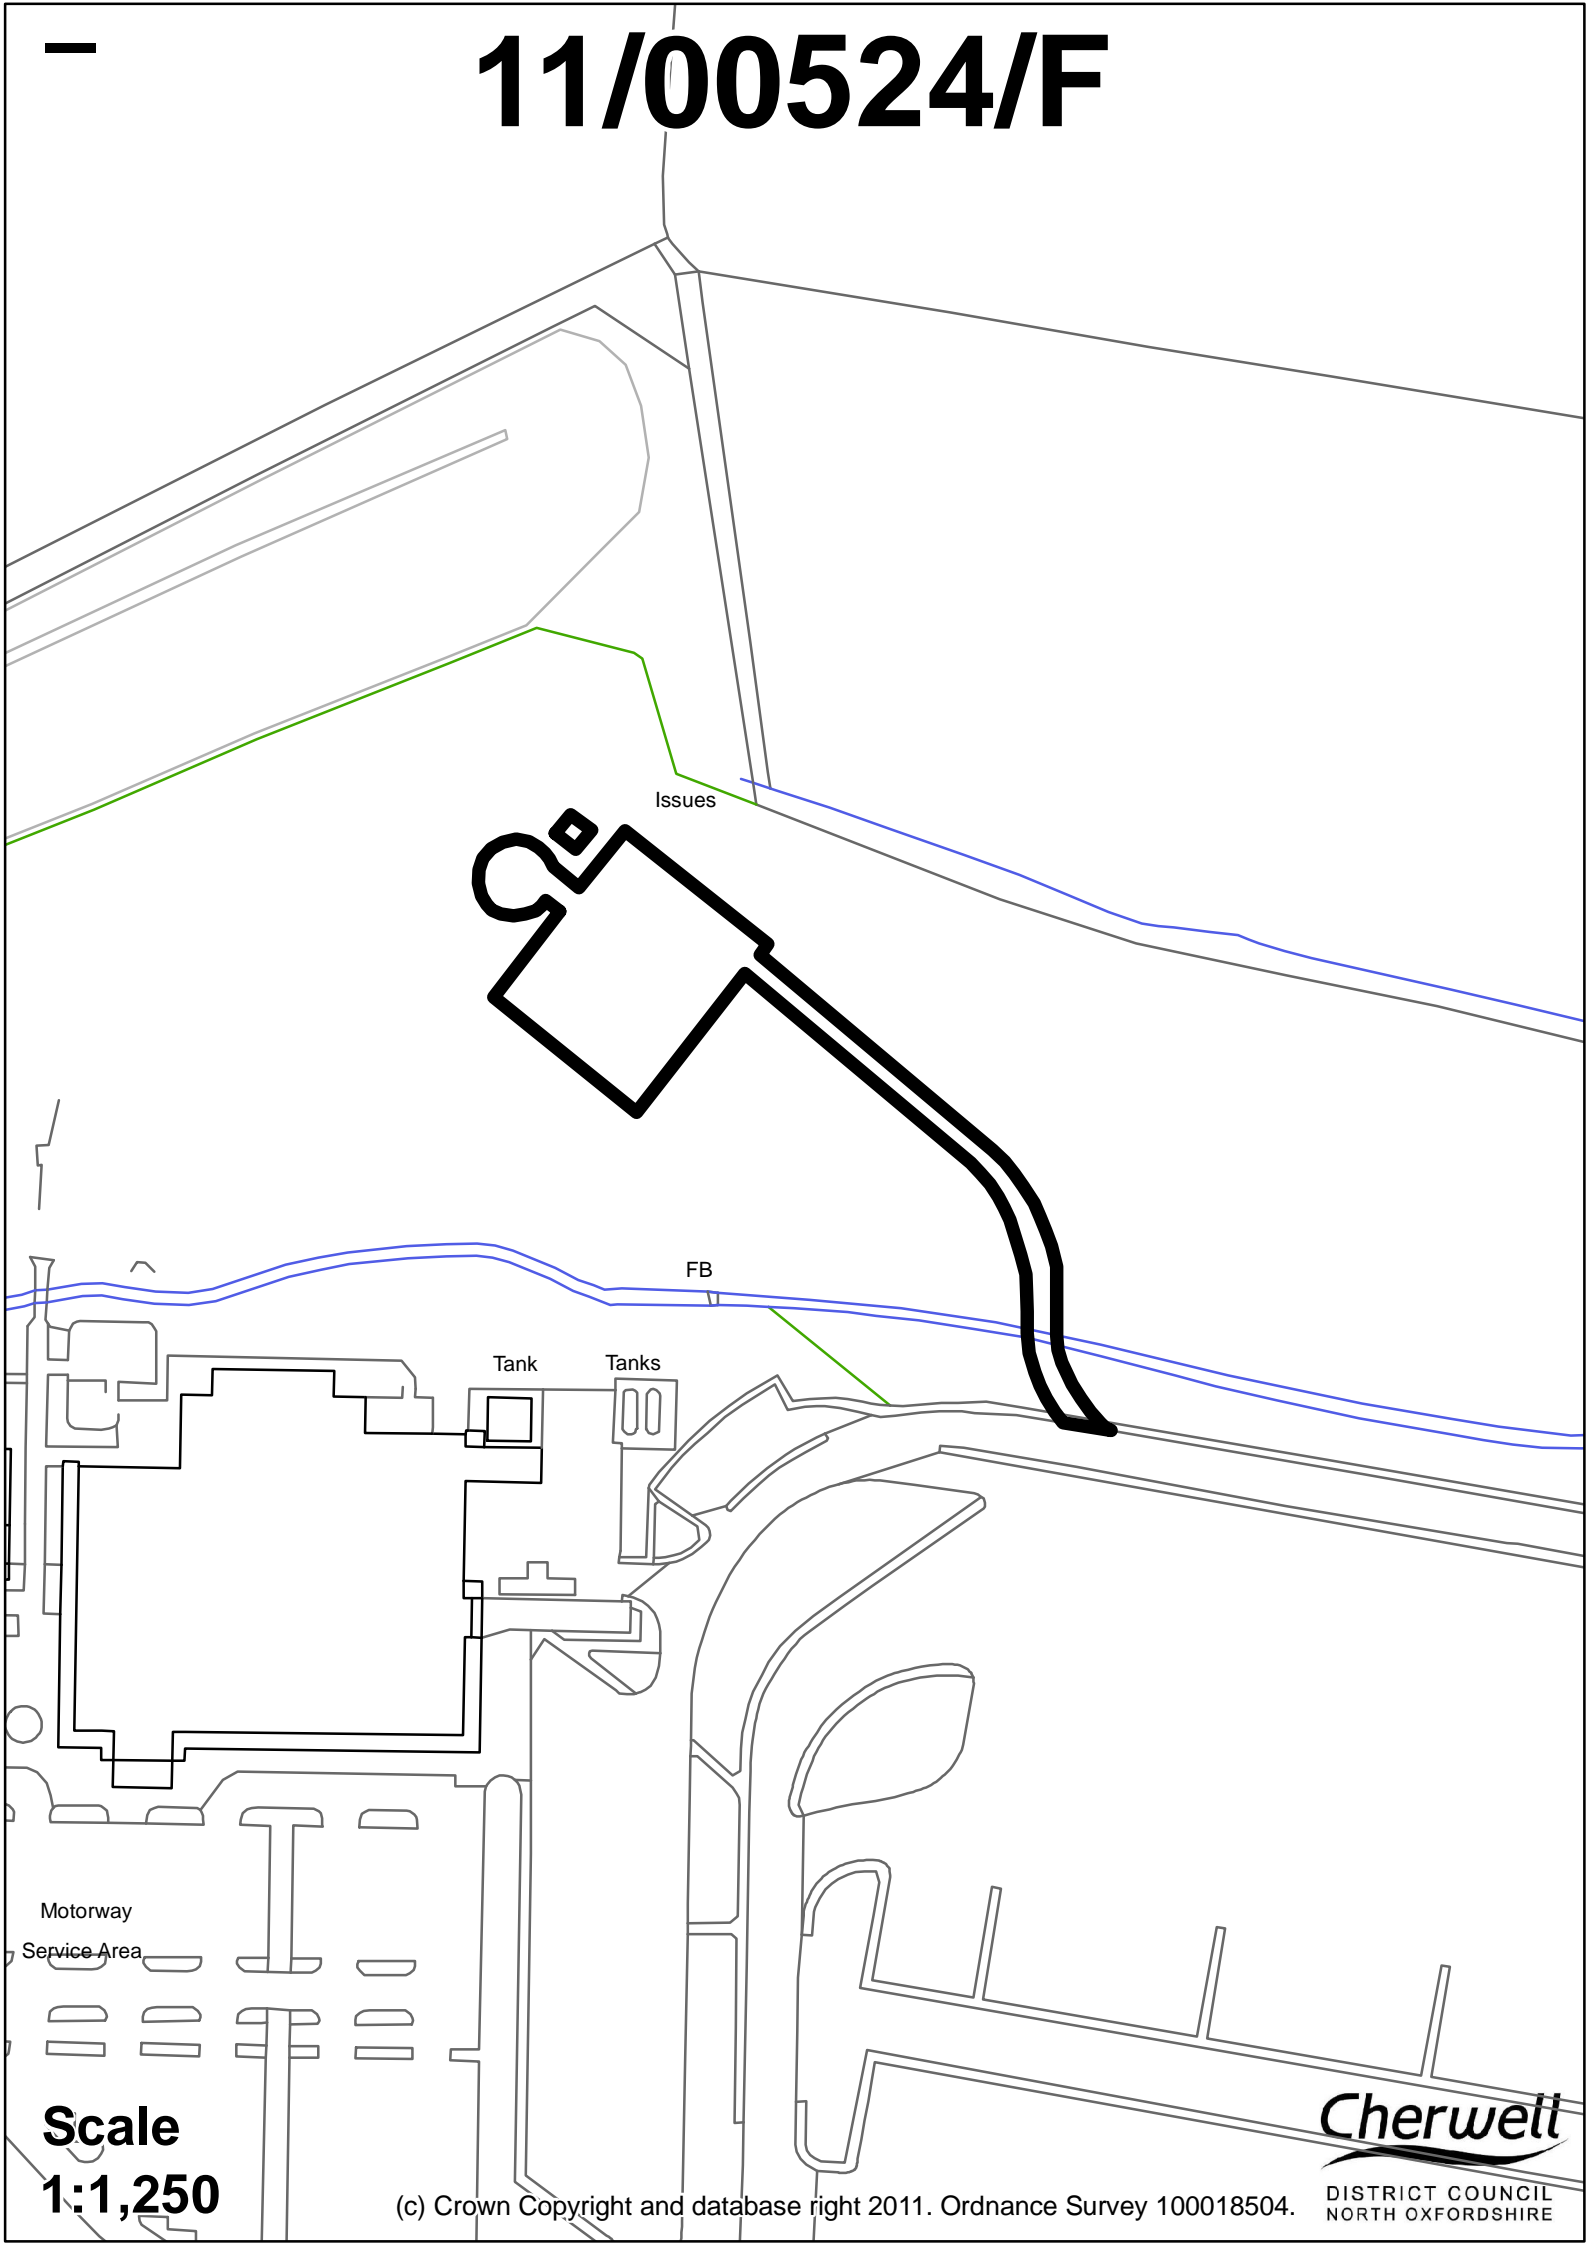

Issues

FB

Tank

Tanks

Motorway

Service Area

**Scale**  
**1:1,250**