


11/01132/CDC

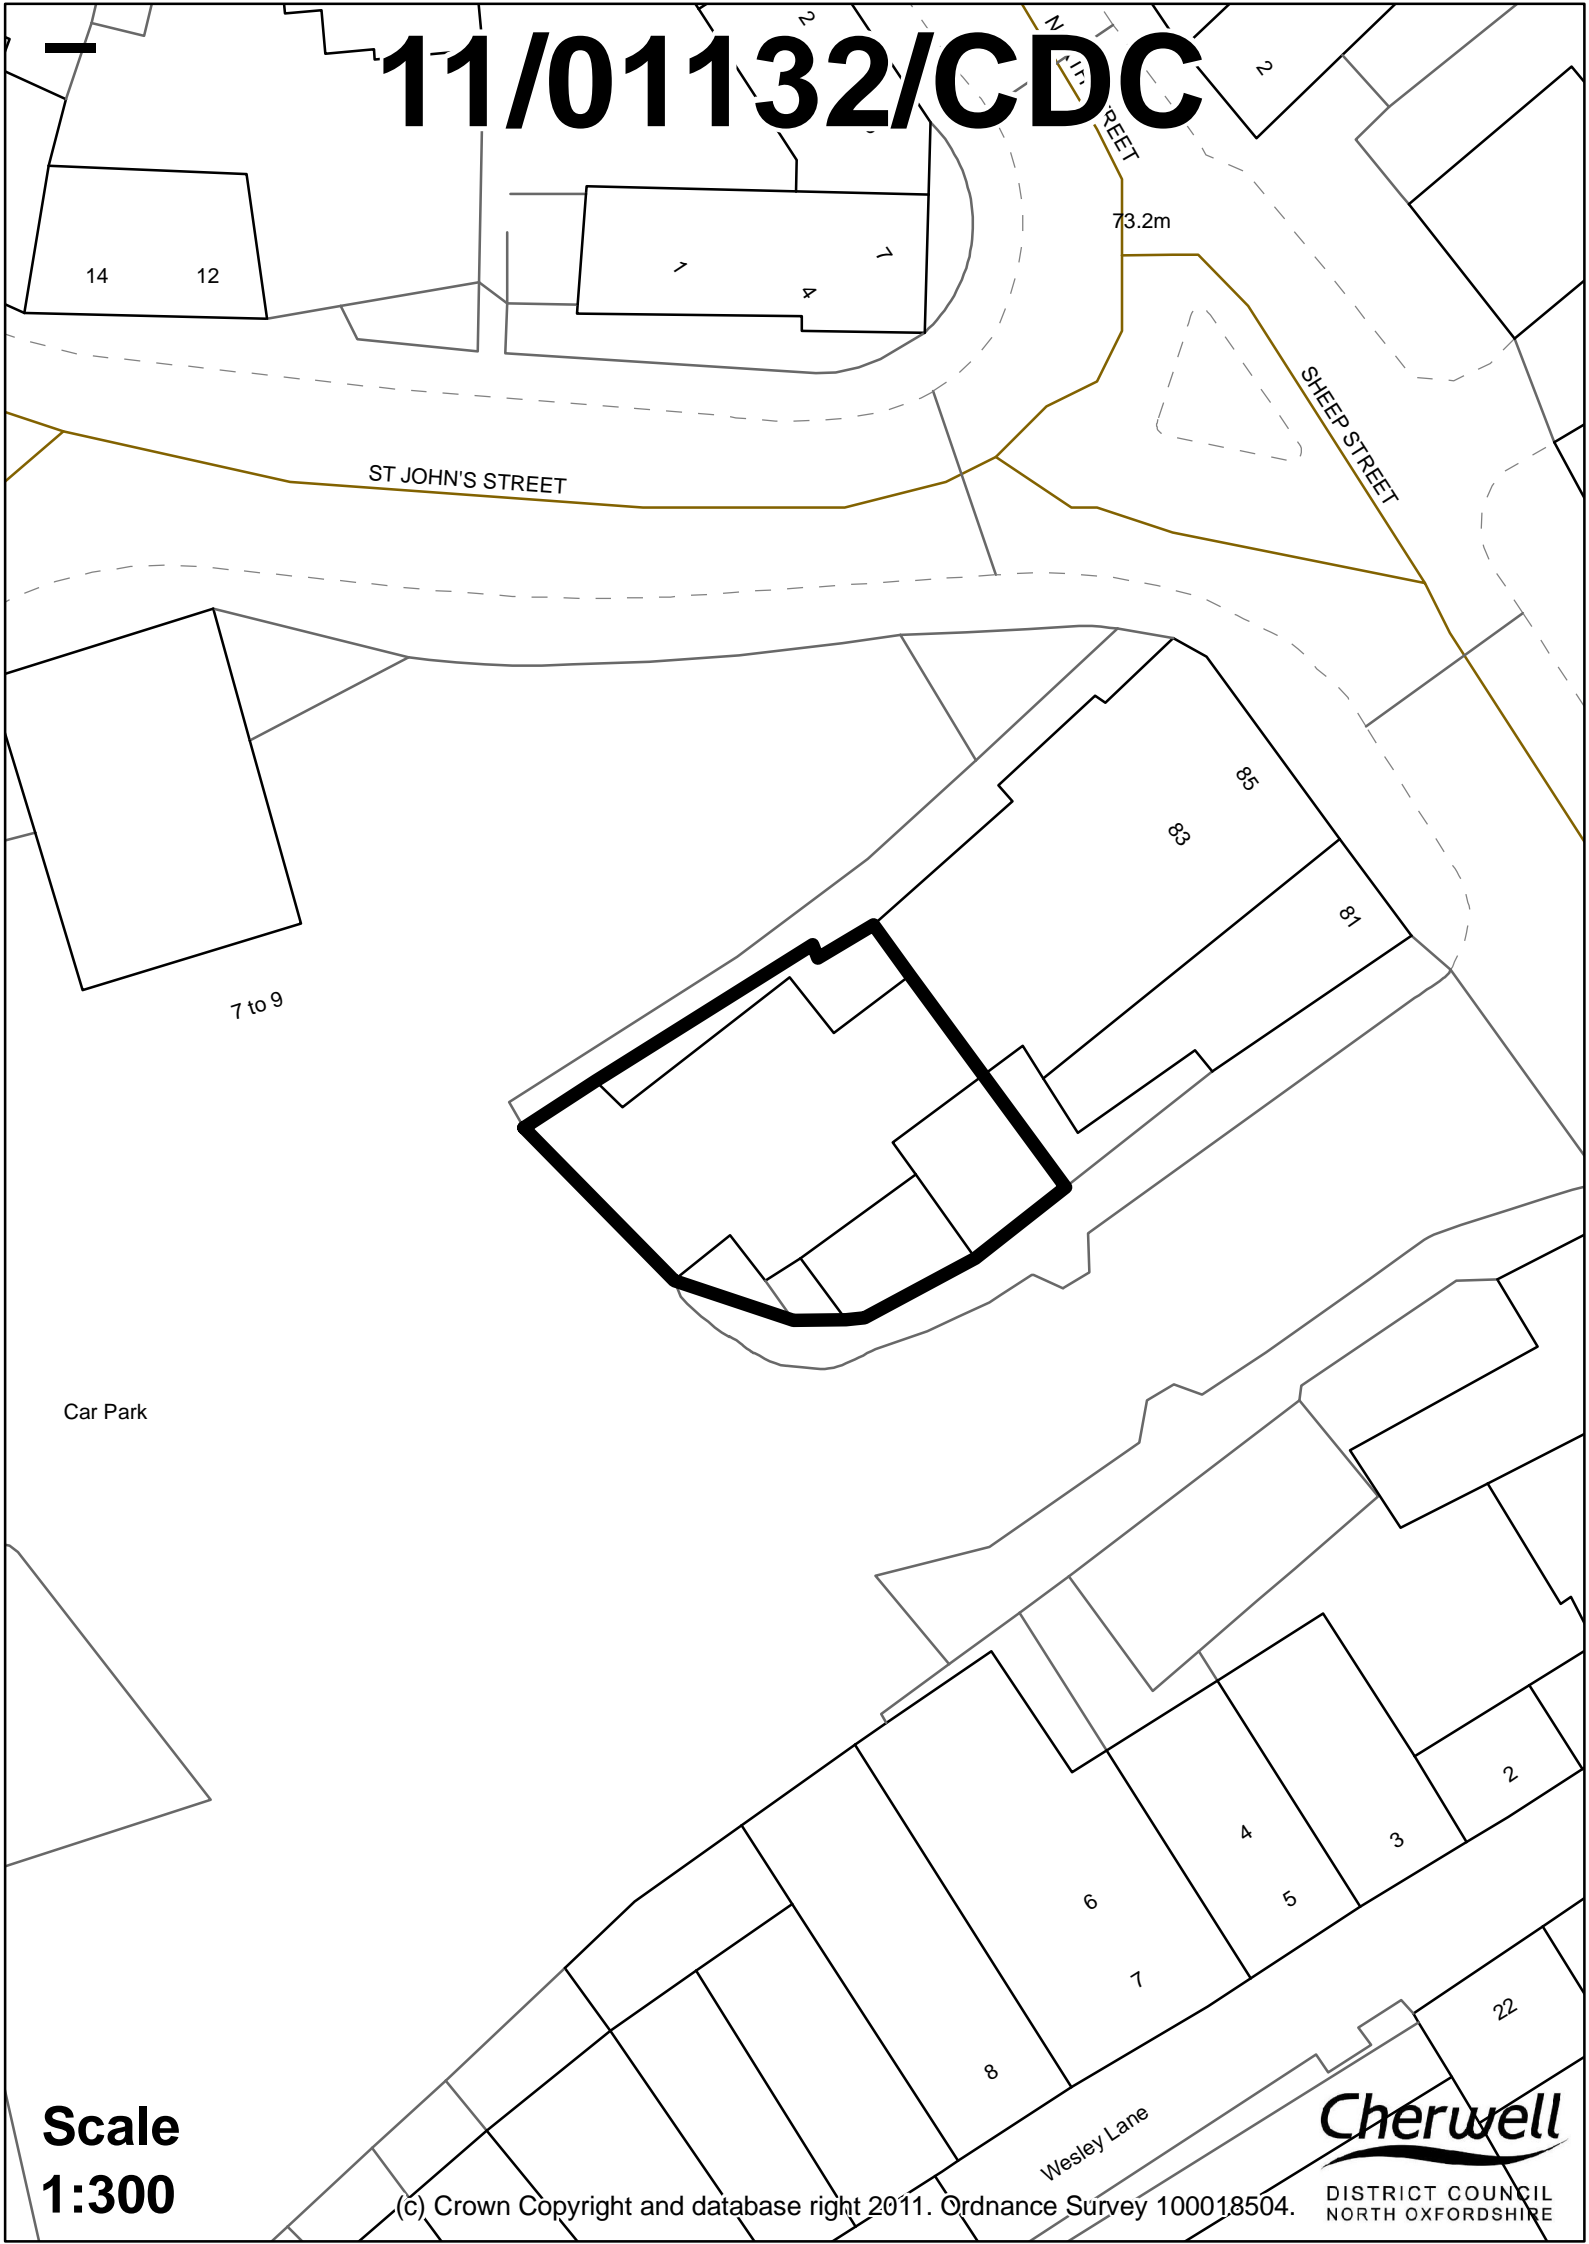

ST JOHN'S STREET

73.2m

SHEEP STREET

7 to 9

Car Park

Wesley Lane

Scale
1:300

(c) Crown Copyright and database right 2011. Ordnance Survey 100018504.

Cherwell
DISTRICT COUNCIL
NORTH OXFORDSHIRE