


33 Oxford Road And Land To The Rear Of Nos. 35 - 59
Oxford Road
Bodicote
Banbury
Oxfordshire
OX15 4AB

12/00290/F

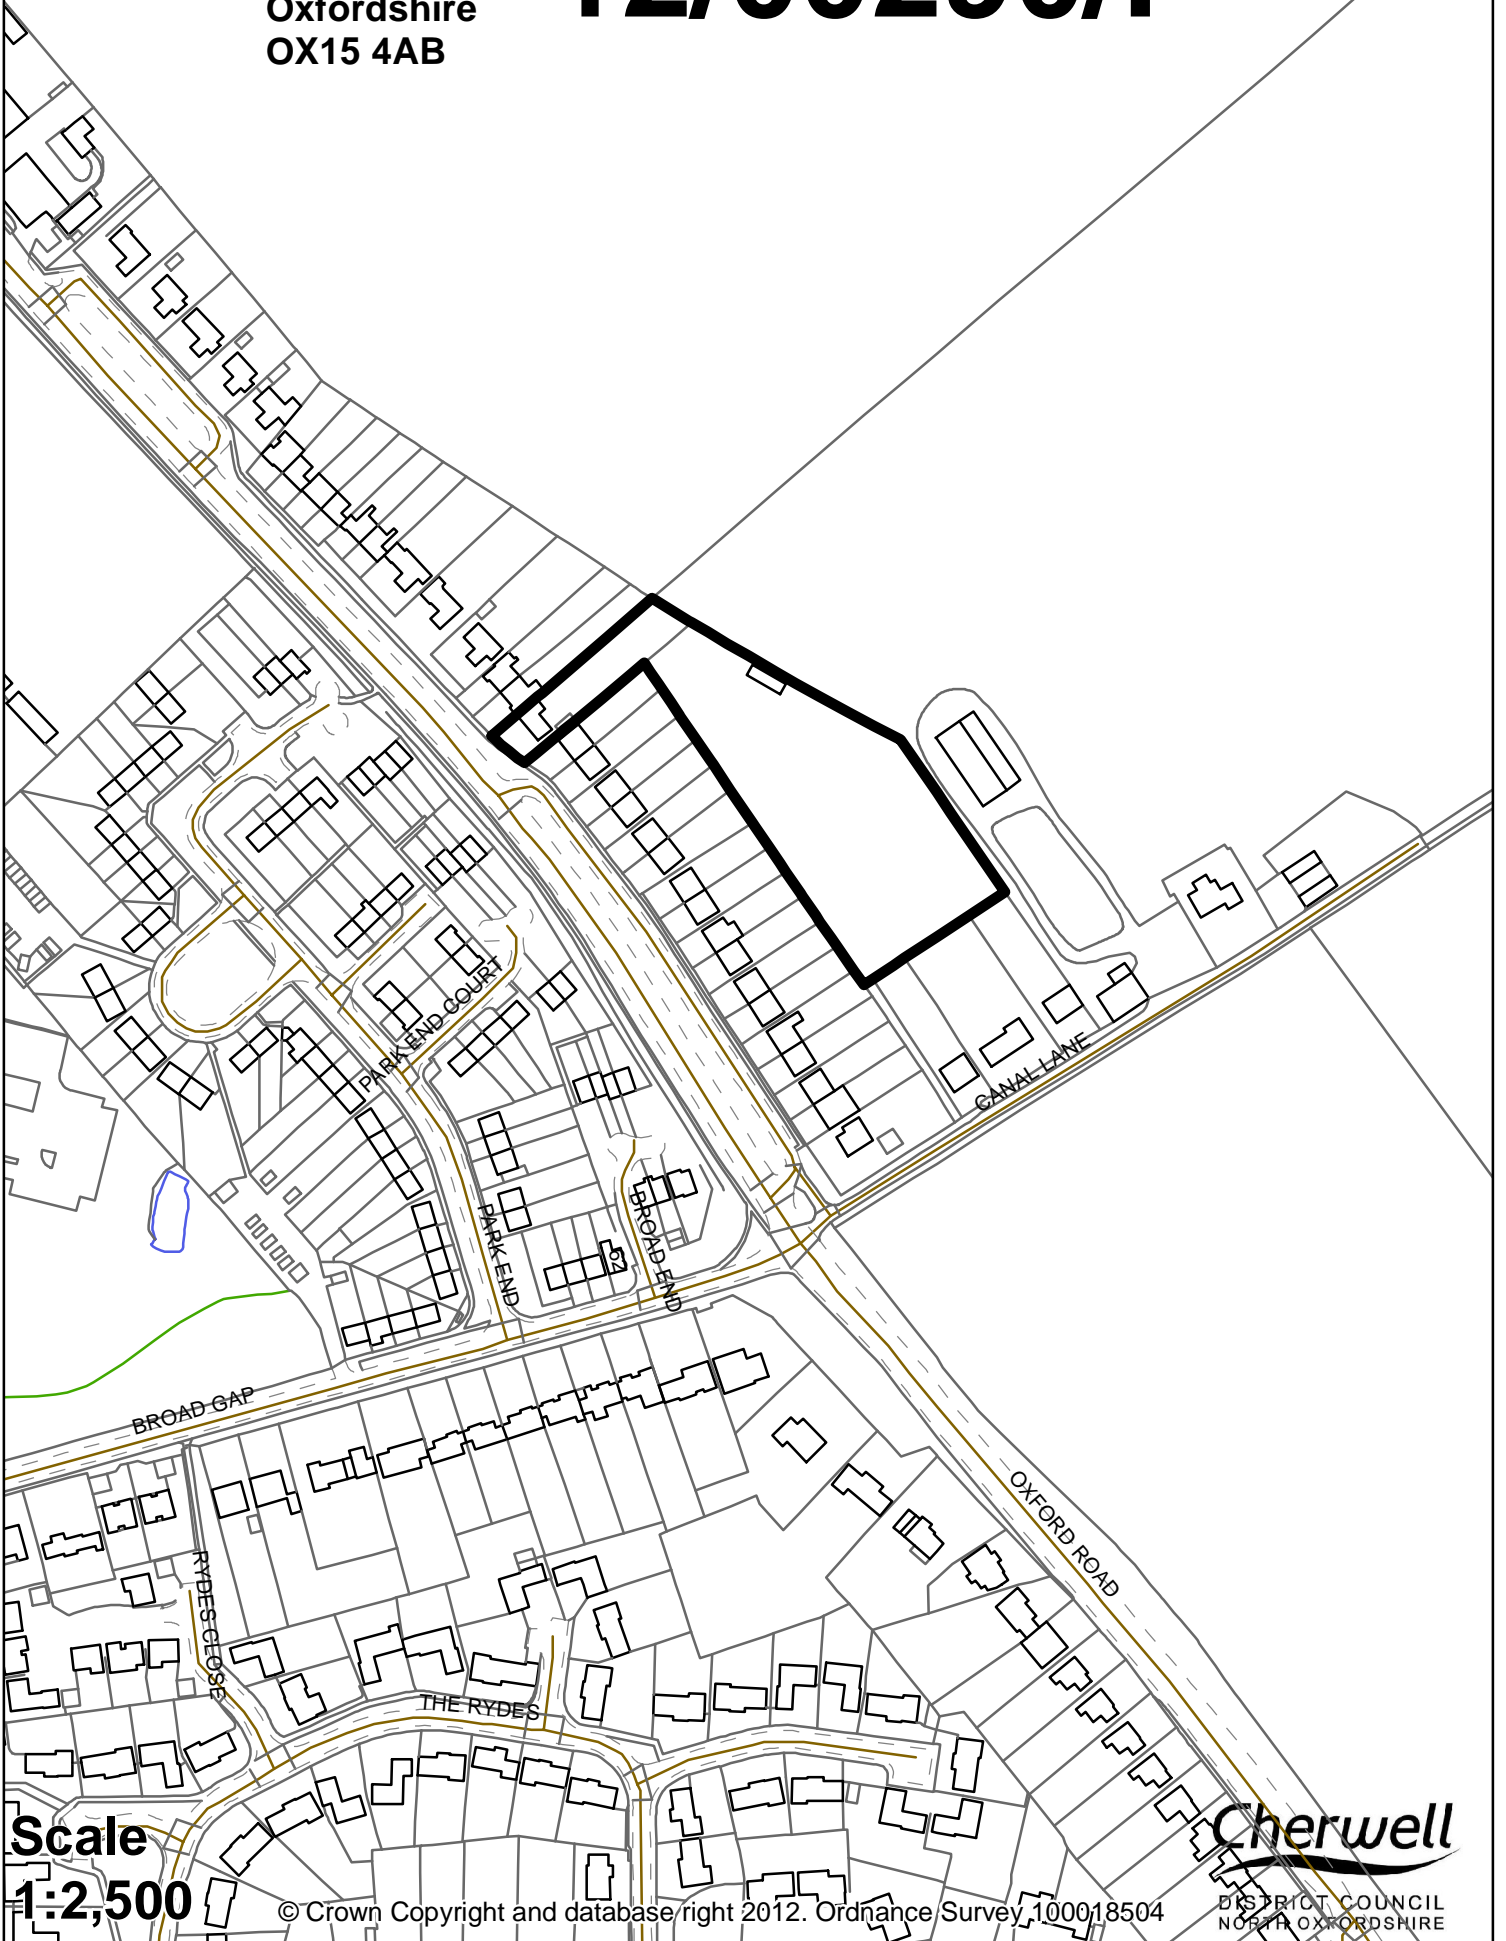

Scale
1:2,500

© Crown Copyright and database right 2012. Ordnance Survey 100018504

Cherwell
DISTRICT COUNCIL
NORTH OXFORDSHIRE