


Land To Rear Of 68 To 76 East Street And To The Side Of 167 Middleton Road
Banbury
Oxfordshire

12/00865/F

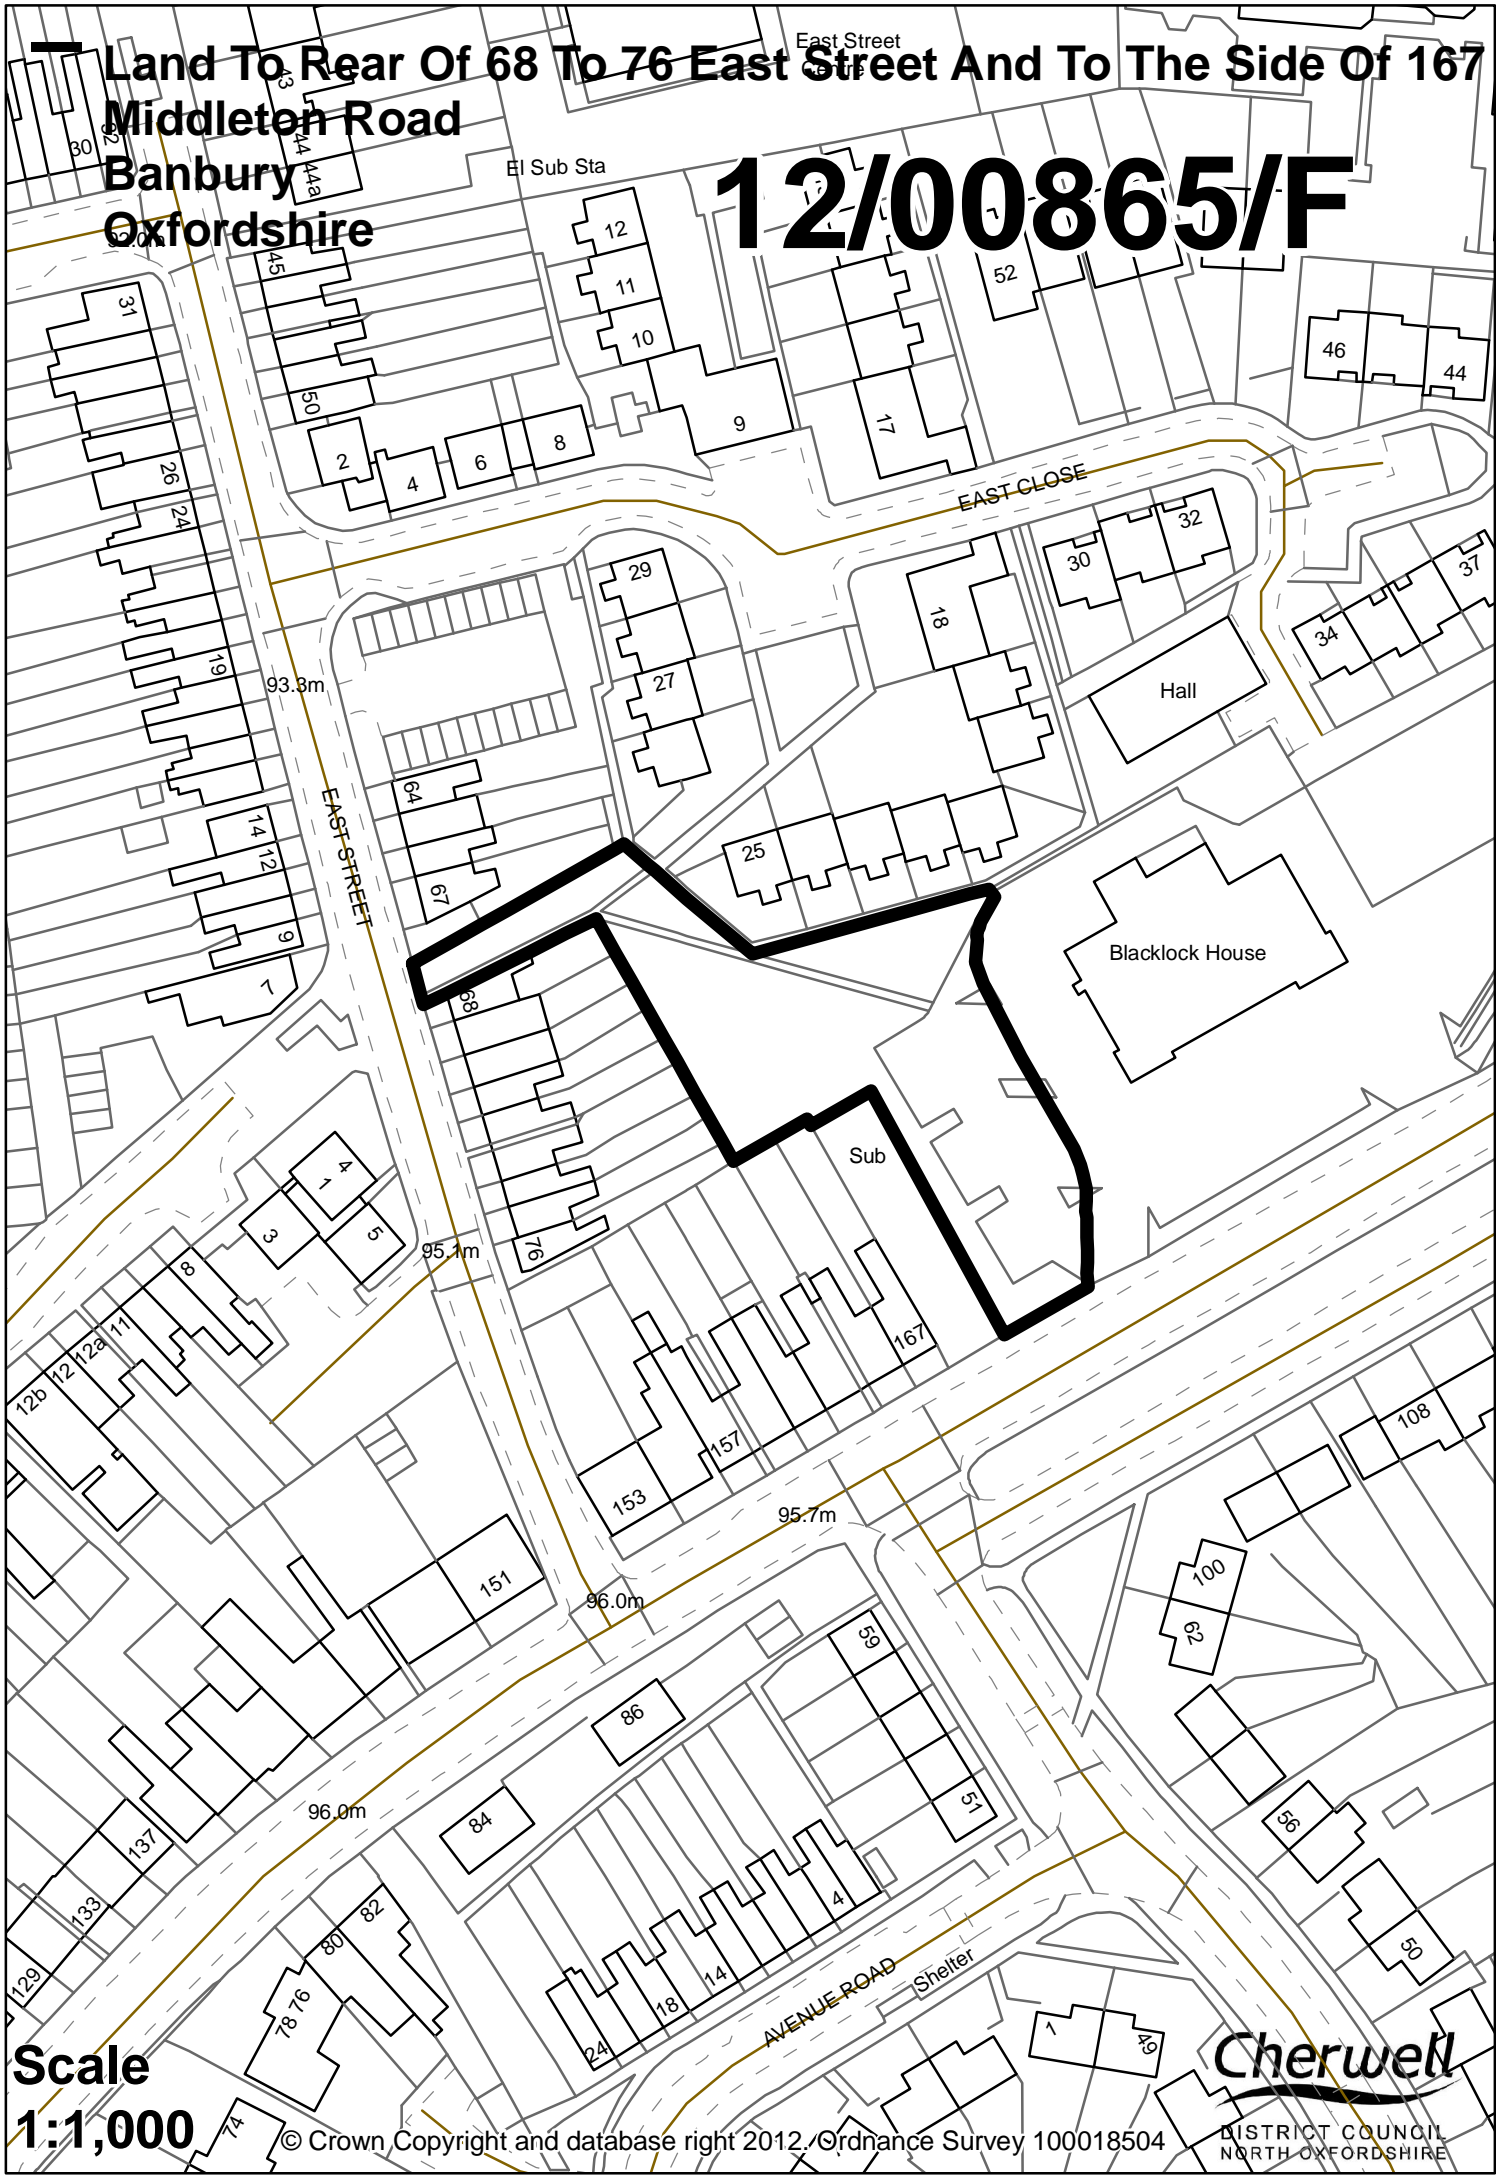

Scale
1:1,000