


Ardley Waste Management Facility
Ardley Fields Farm
Middleton Stoney Road
Ardley
Bicester
Oxfordshire
OX27 7PH

12/01215/CM

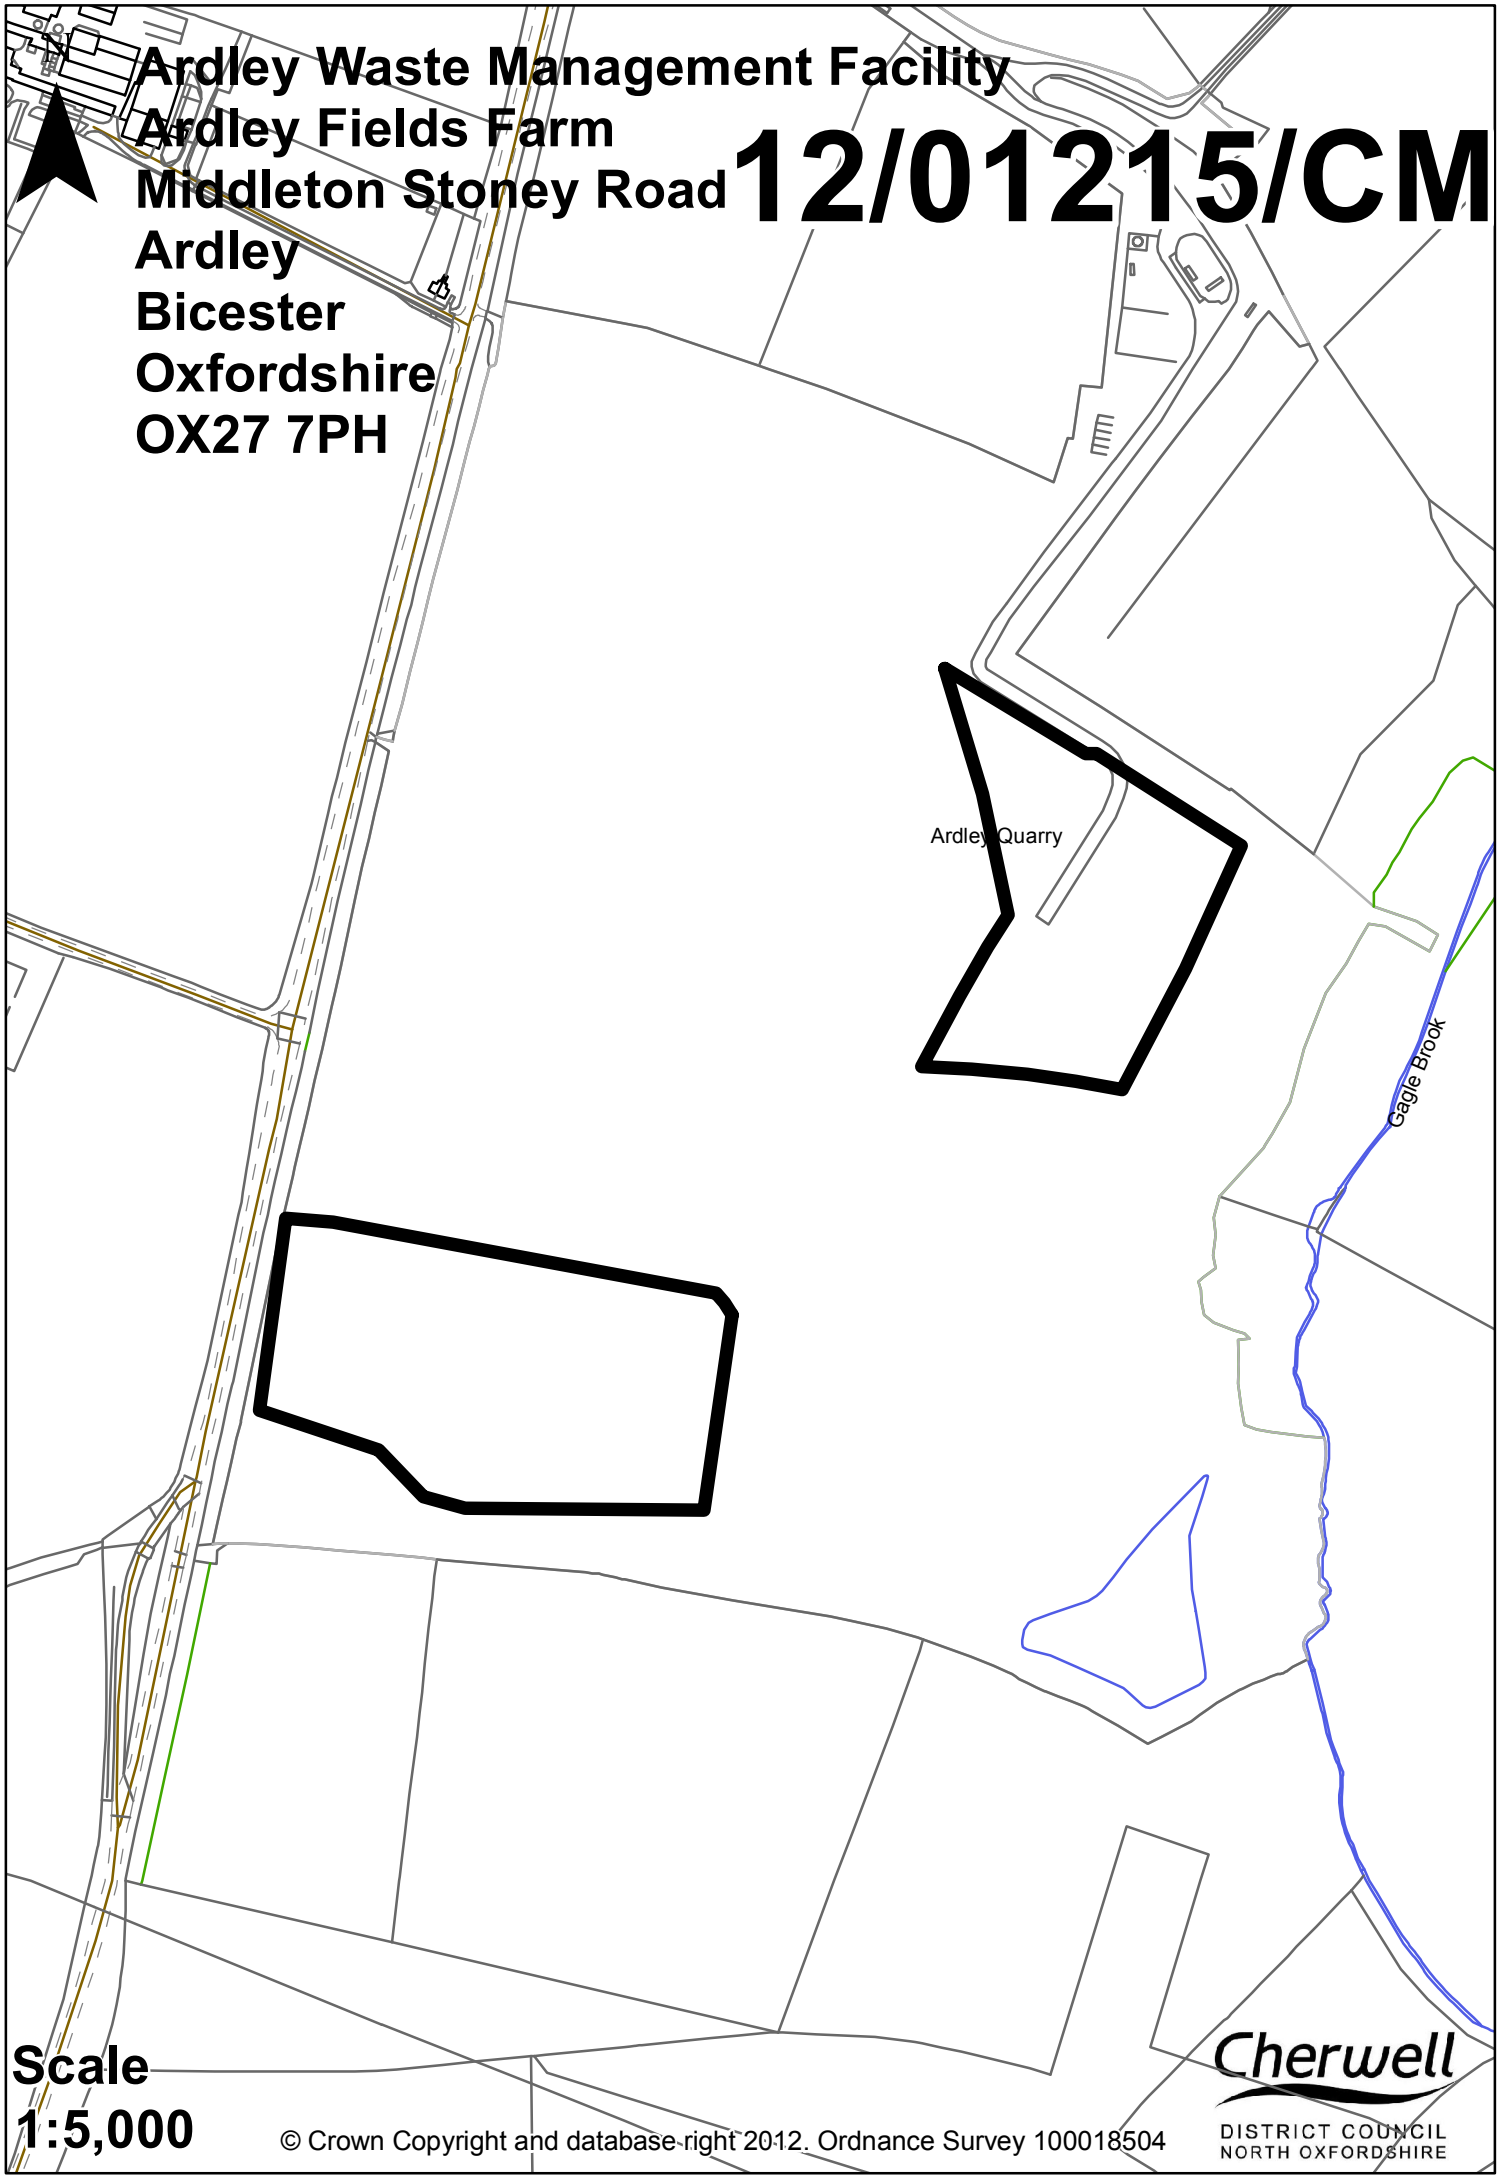

Ardley Quarry

Cagle Brook

Scale
1:5,000

© Crown Copyright and database-right 2012. Ordnance Survey 100018504

Cherwell
DISTRICT COUNCIL
NORTH OXFORDSHIRE