


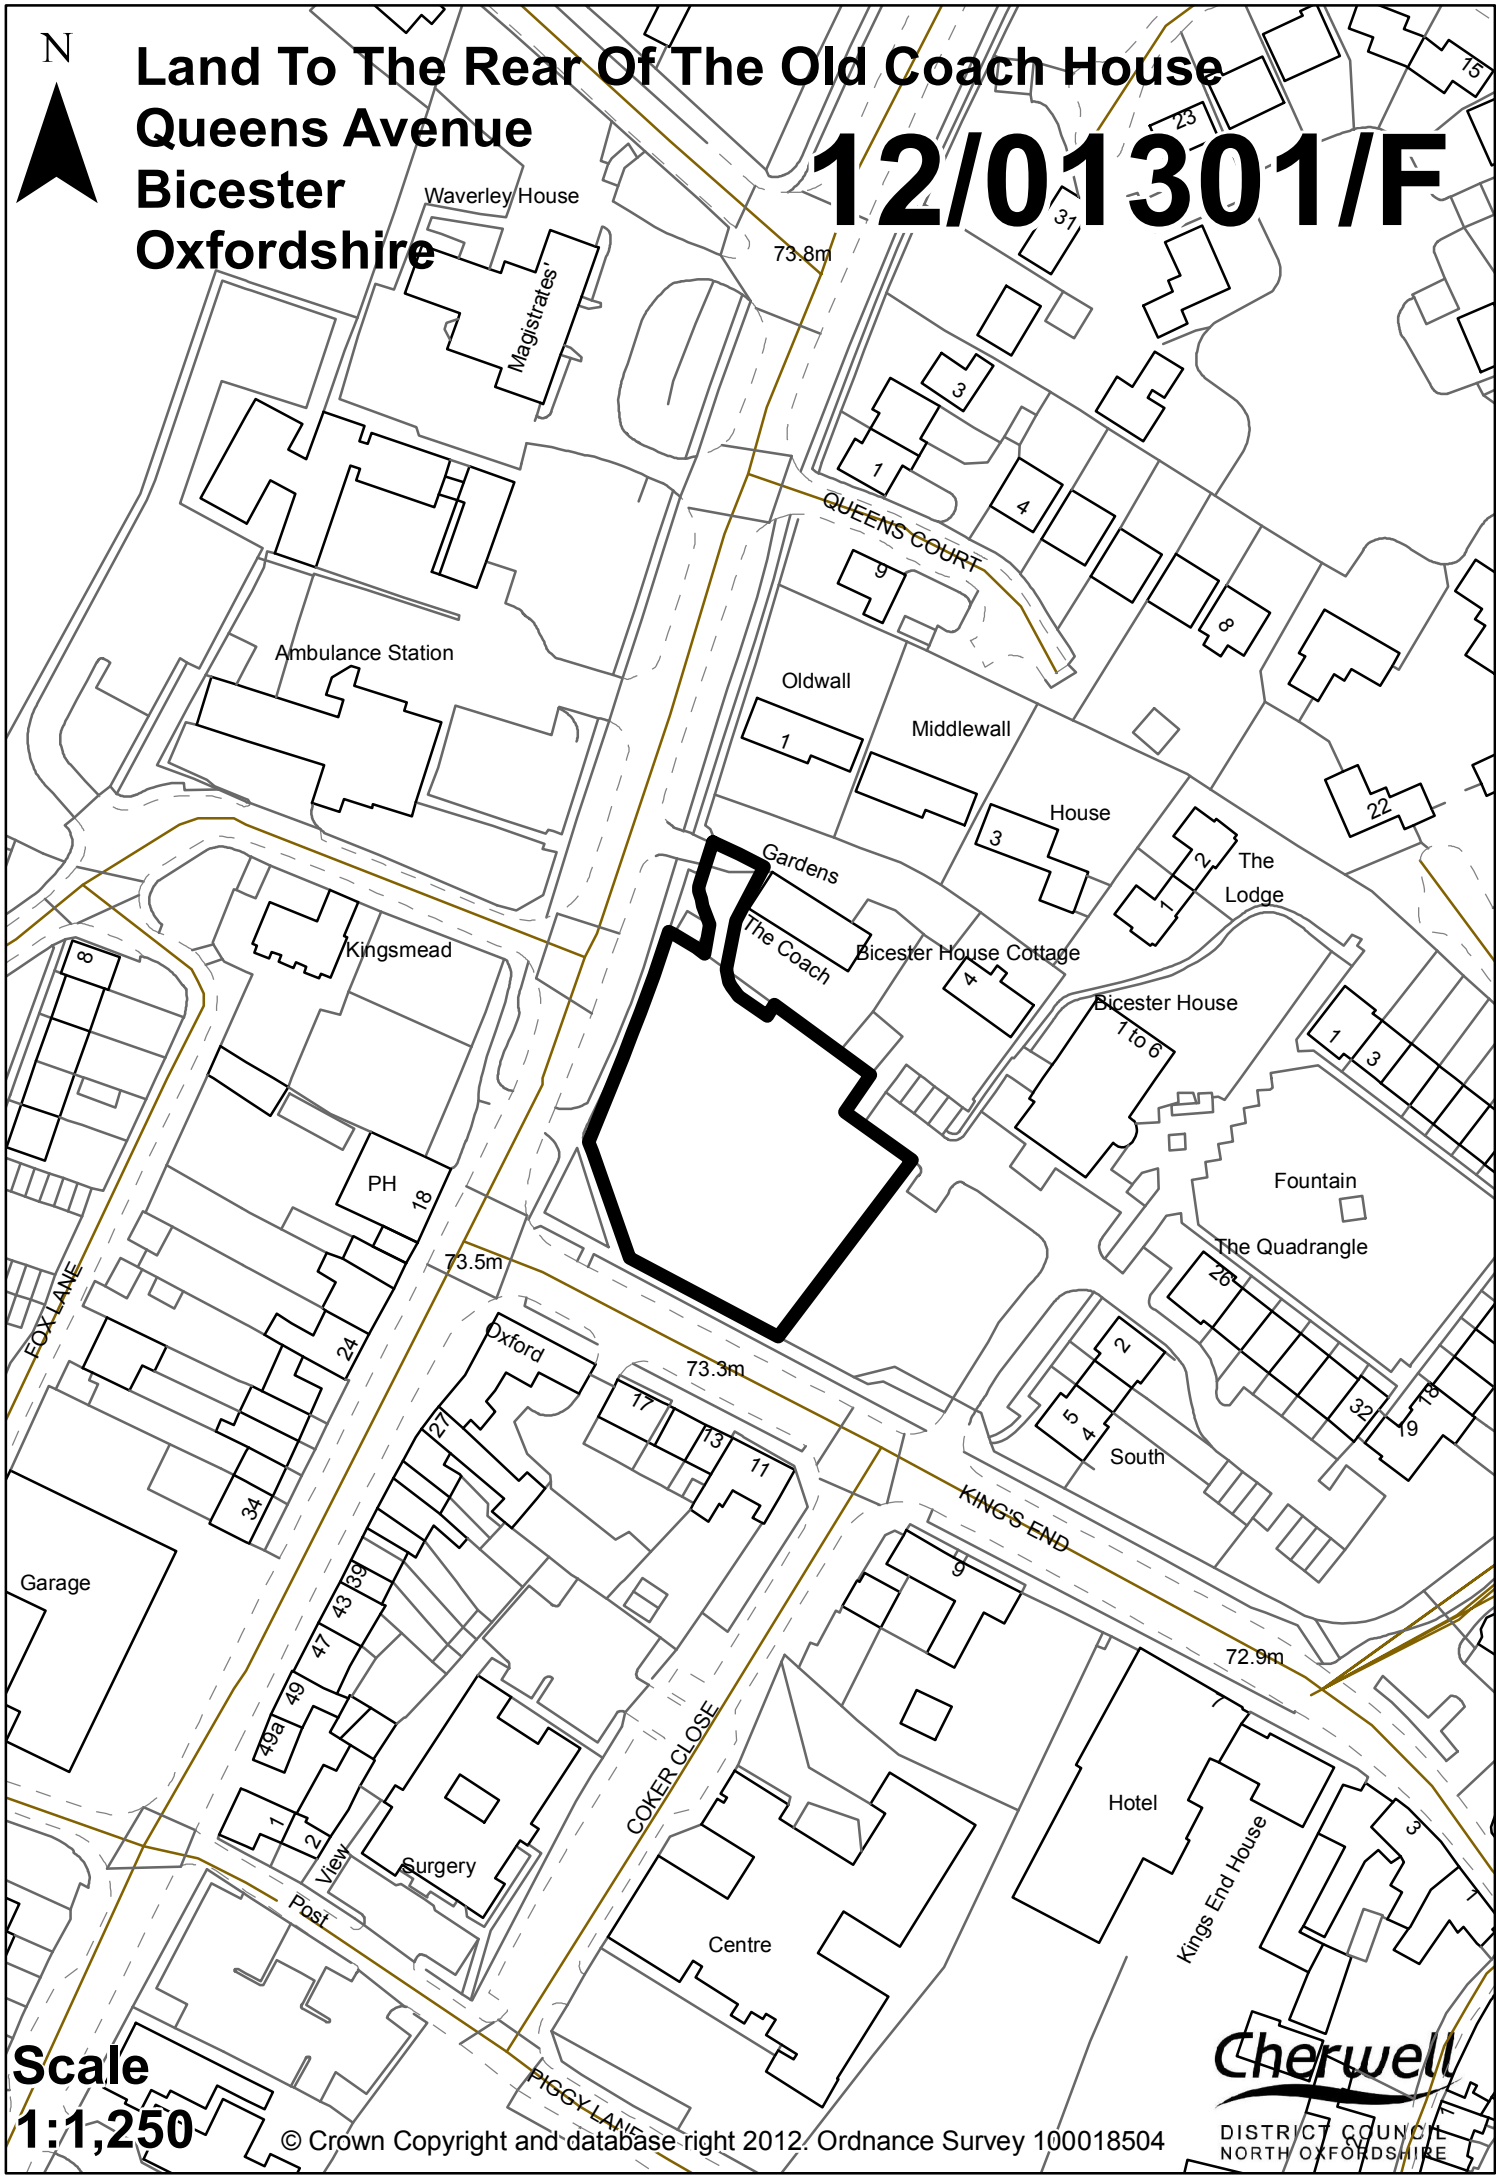

**Land To The Rear Of The Old Coach House  
Queens Avenue  
Bicester  
Oxfordshire**

**12/01301/F**



**Scale  
1:1,250**