


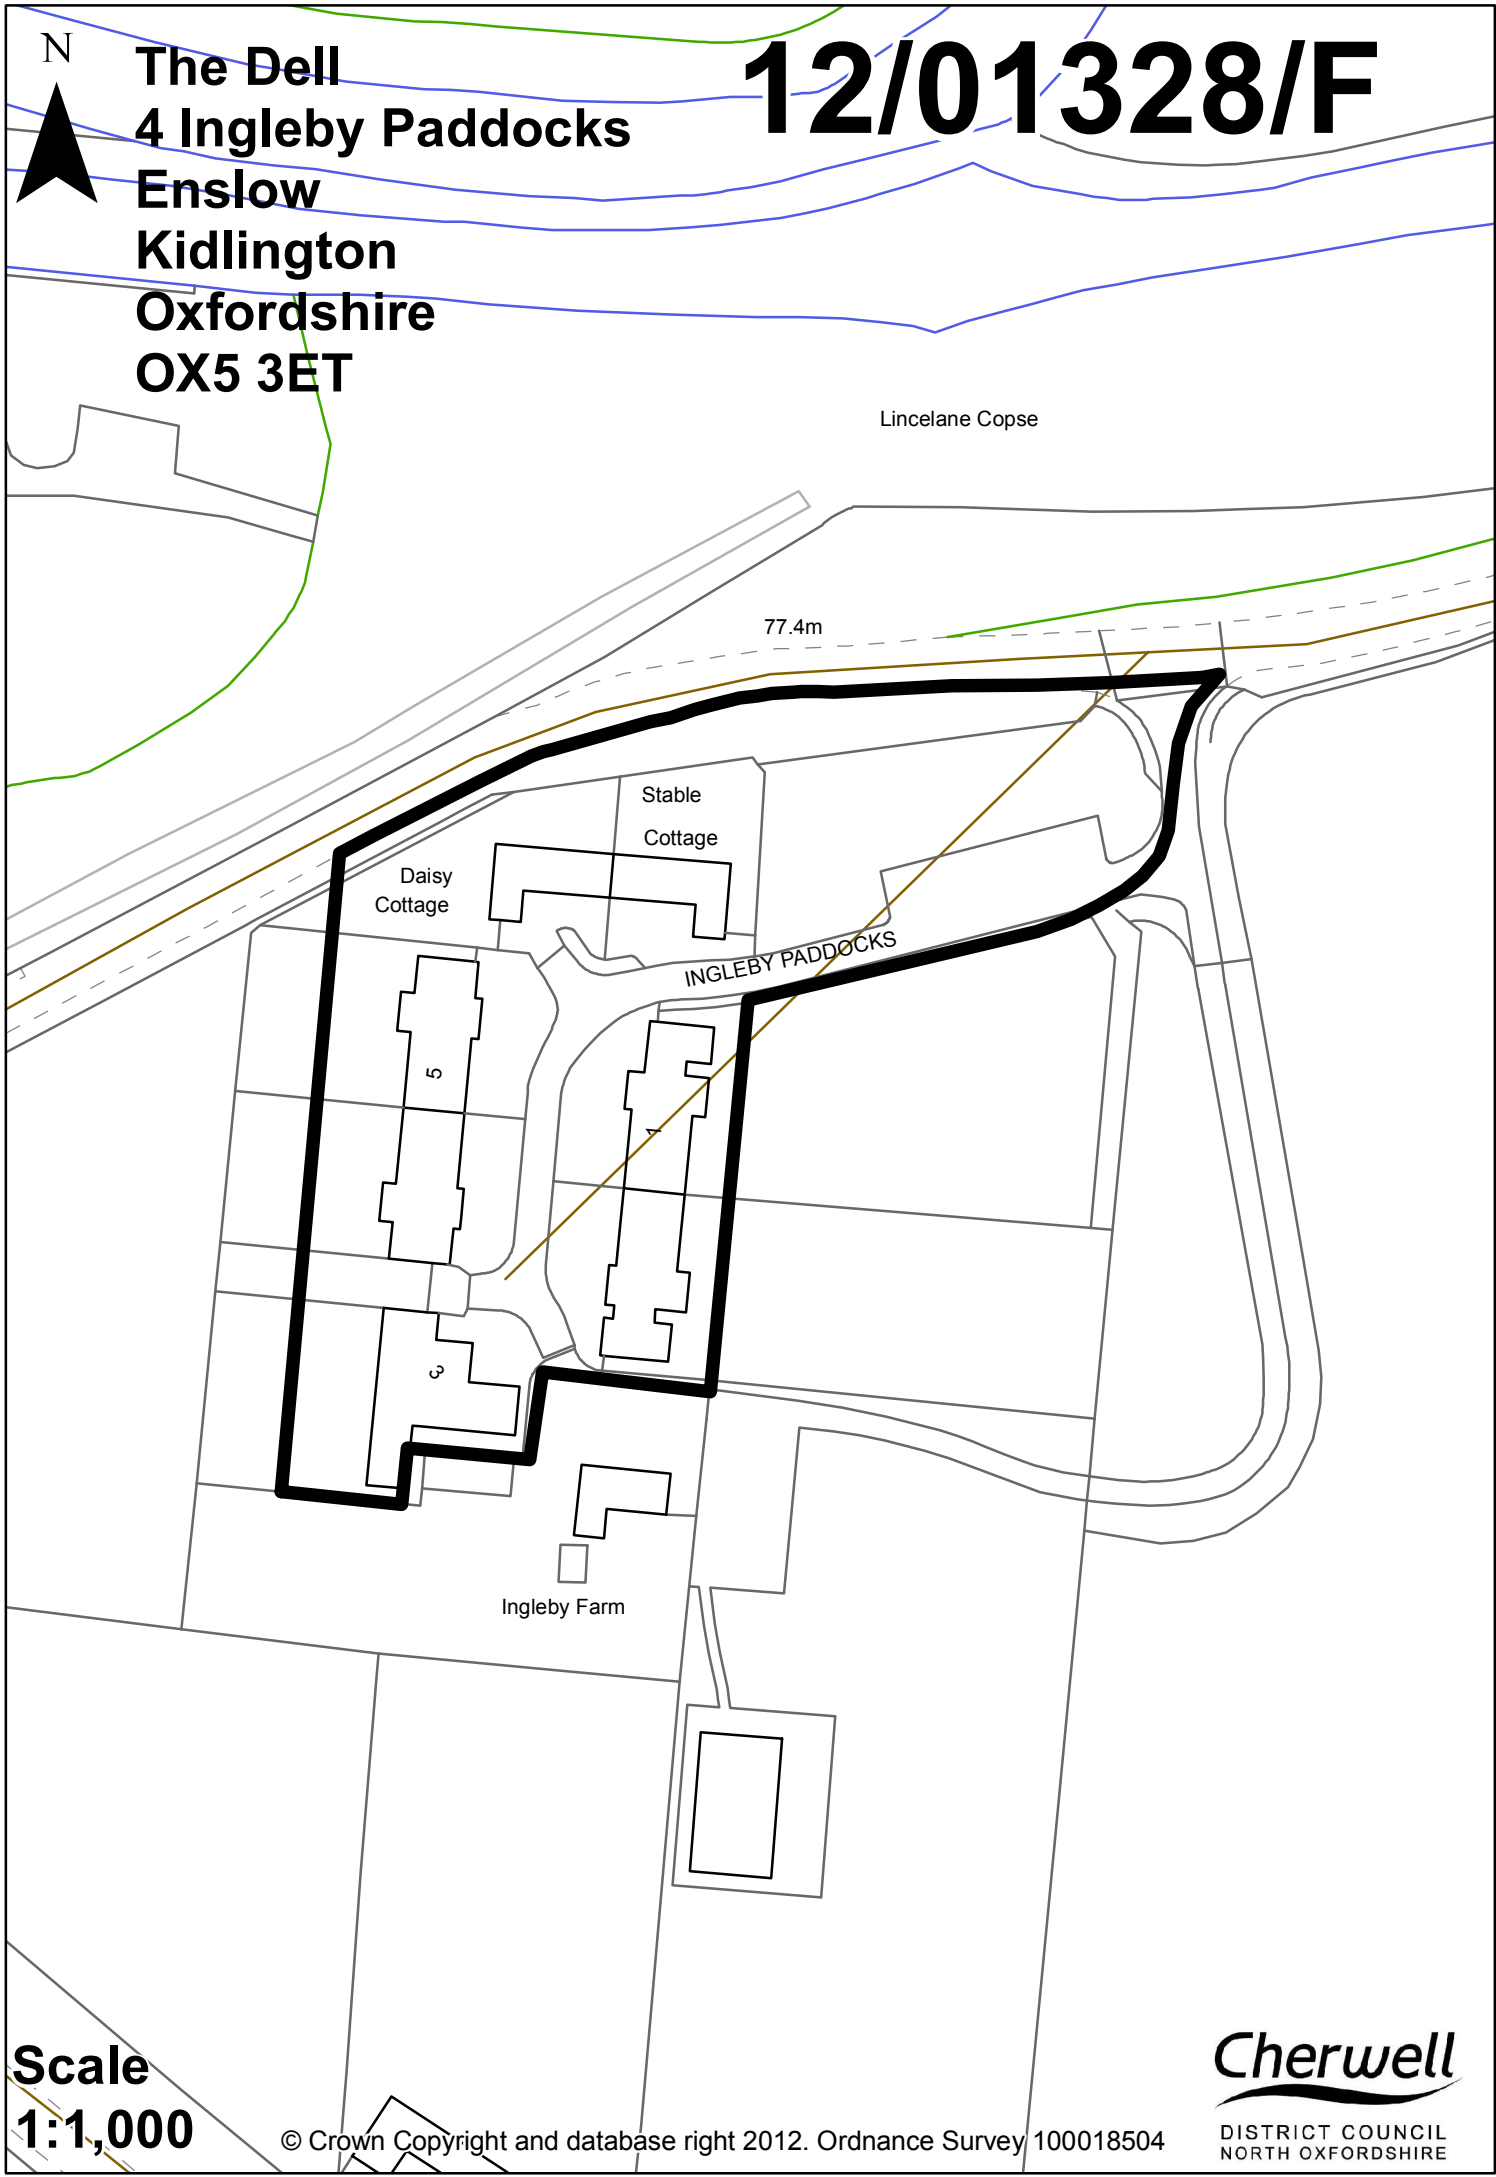

The Dell
4 Ingleby Paddocks
Enslow
Kidlington
Oxfordshire
OX5 3ET

12/01328/F



Scale
1:1,000