


12/01330/CLUE



**Nell Cottage
Nell Bridge House
Aynho Road
Adderbury
Banbury
Oxfordshire
OX17 3NU**

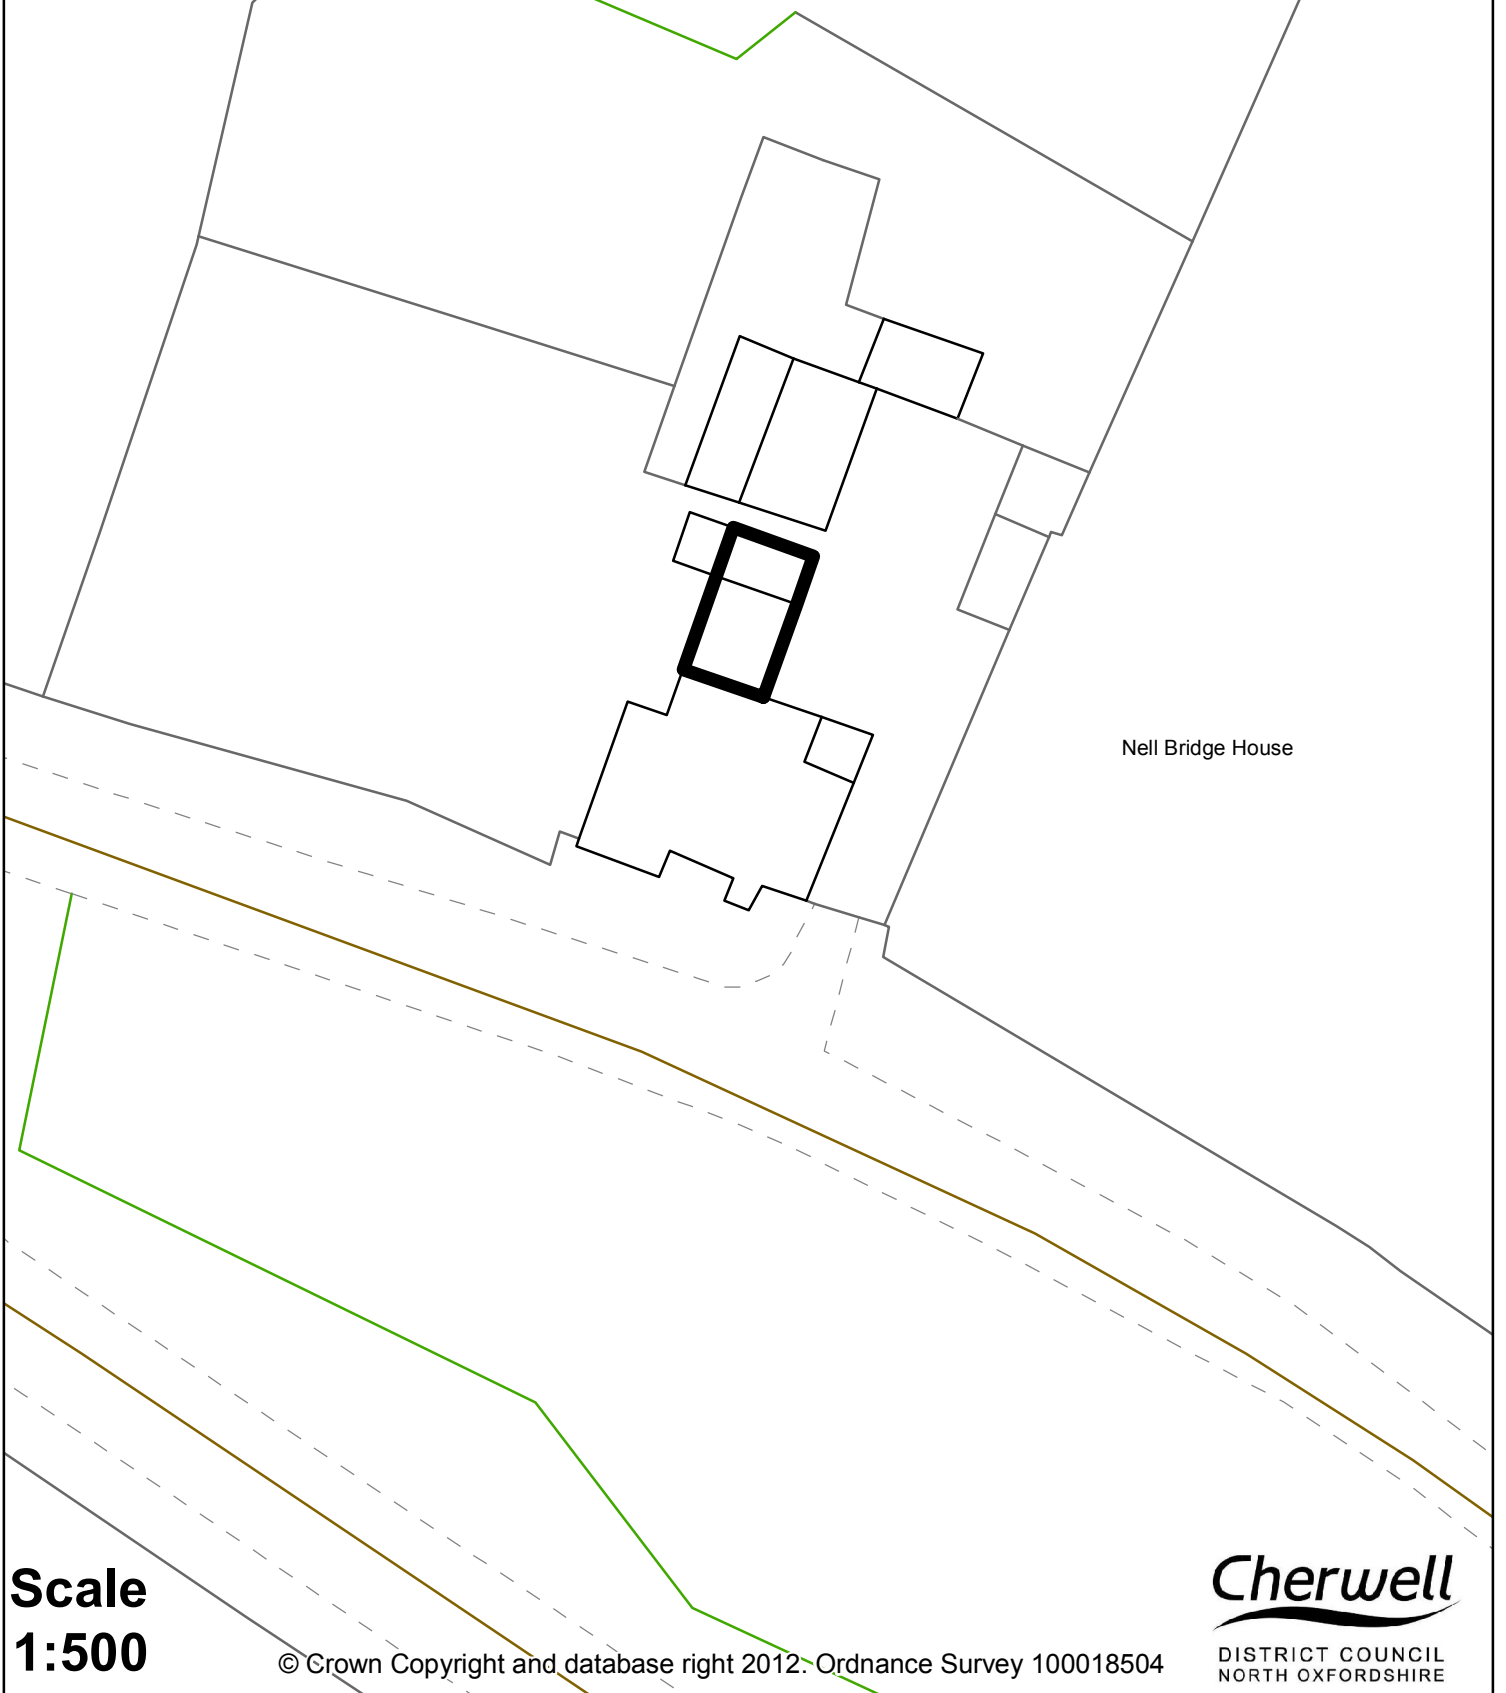

Nell Bridge House

**Scale
1:500**

© Crown Copyright and database right 2012. Ordnance Survey 100018504

Cherwell
DISTRICT COUNCIL
NORTH OXFORDSHIRE