


# 12/01353/OUT

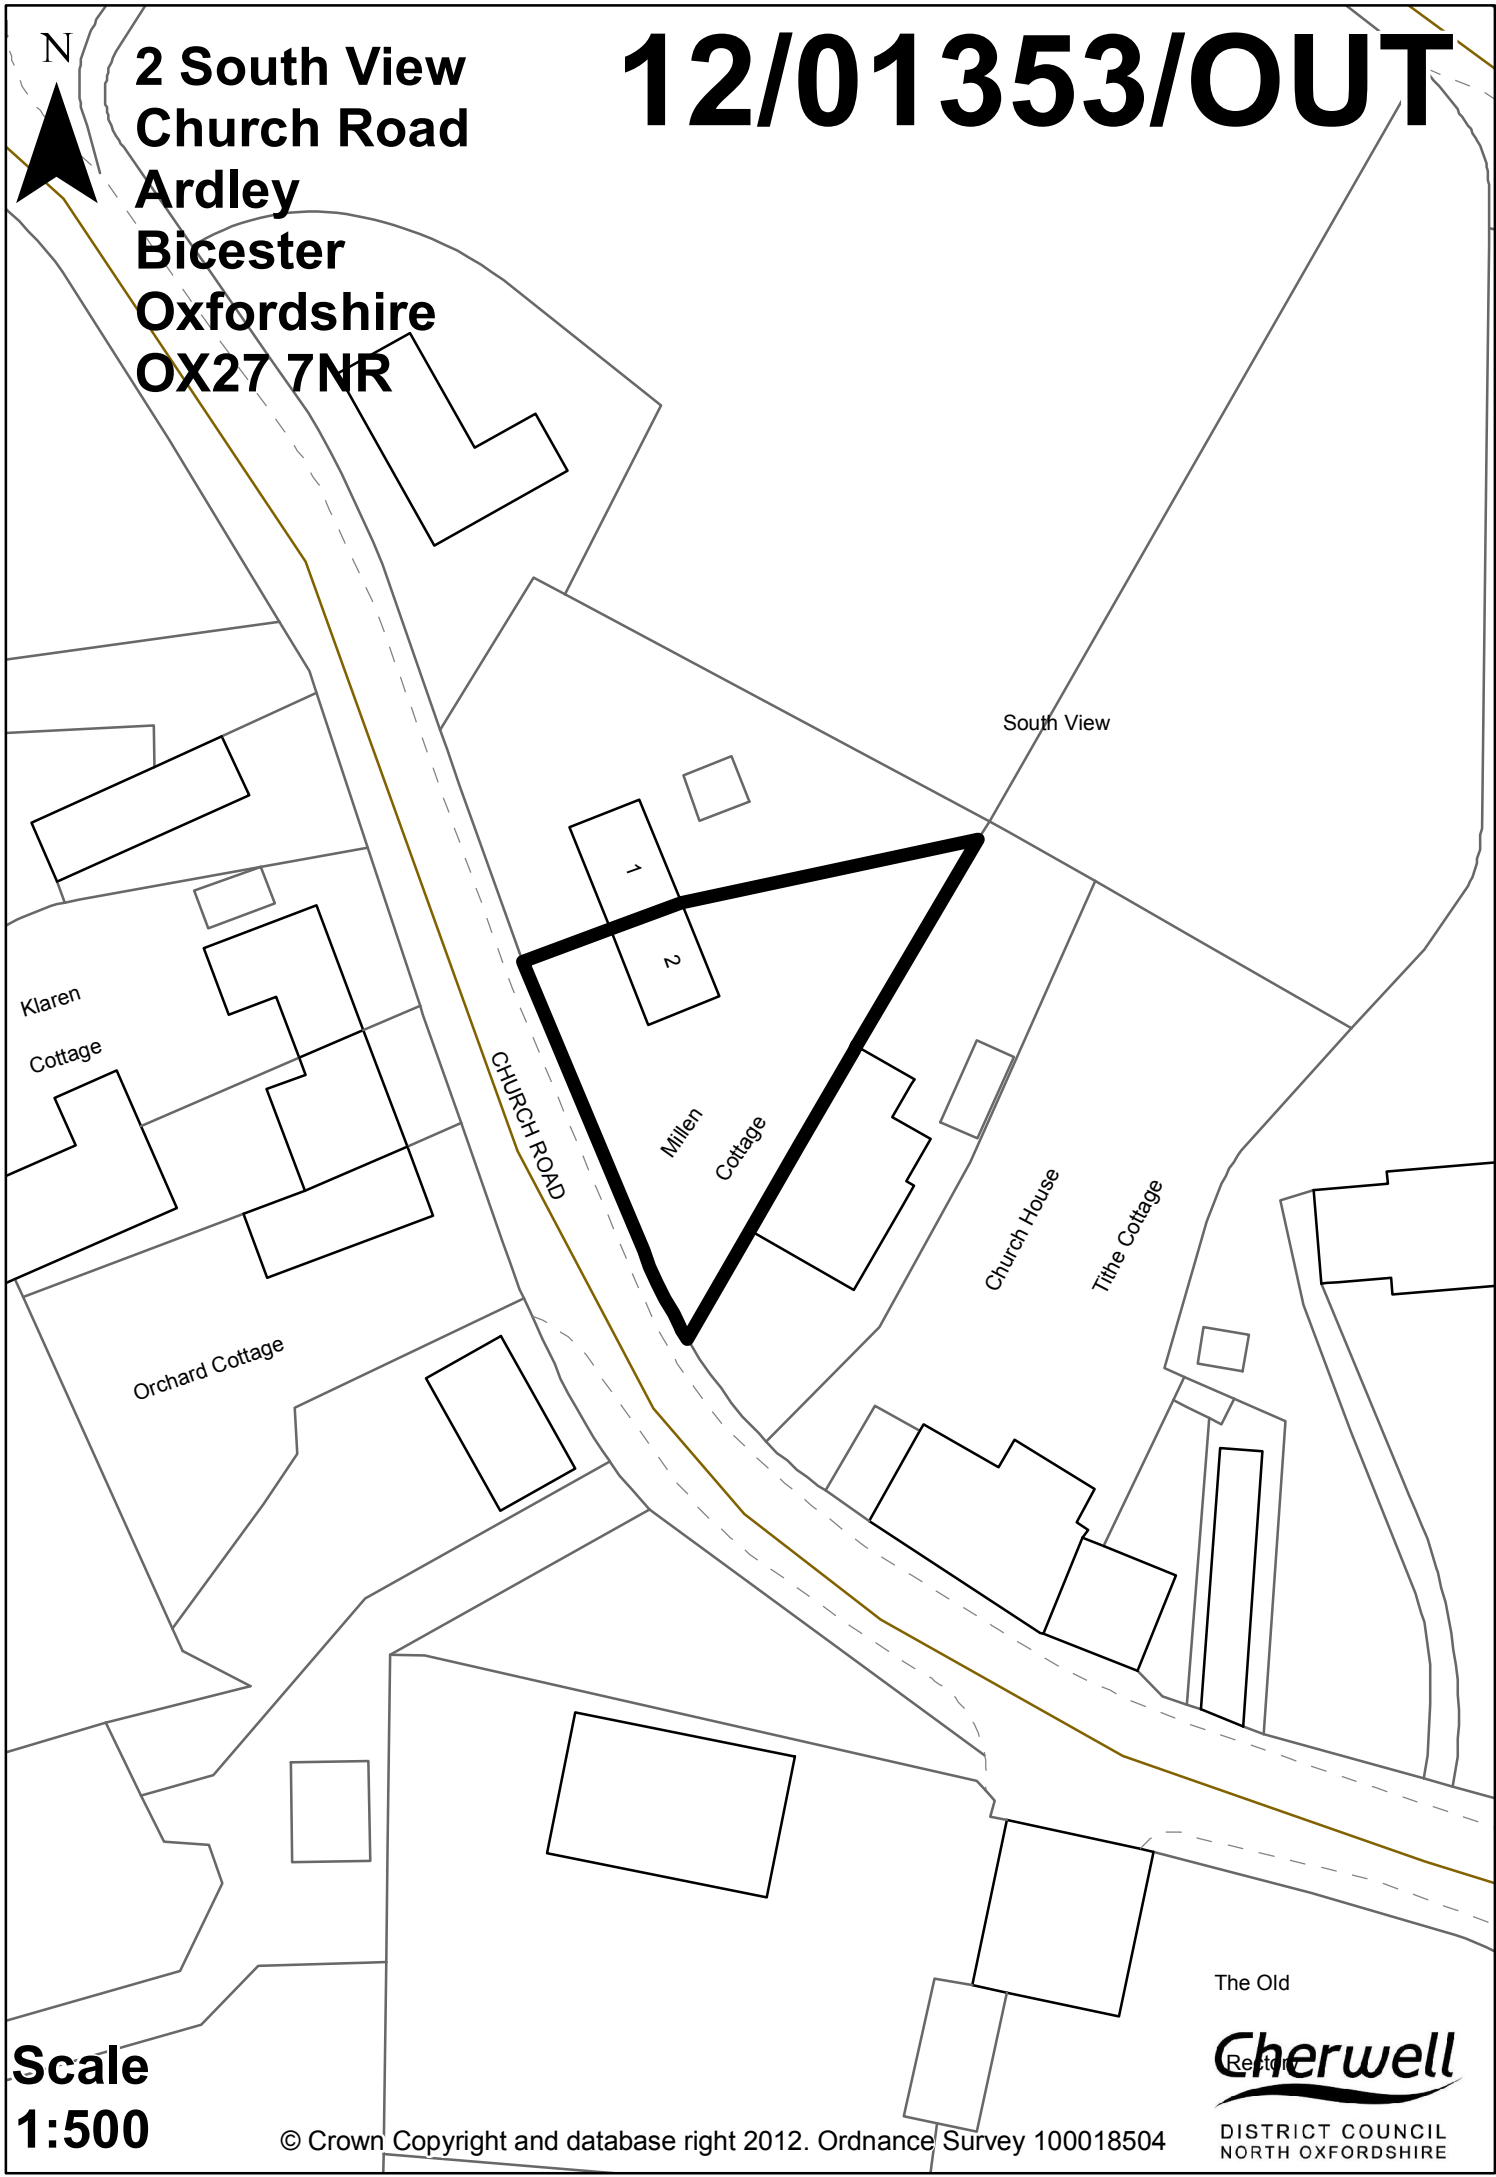

**2 South View  
Church Road  
Ardley  
Bicester  
Oxfordshire  
OX27 7NR**



**Scale  
1:500**

© Crown Copyright and database right 2012. Ordnance Survey 100018504

The Old

**Cherwell**  
Recreation

DISTRICT COUNCIL  
NORTH OXFORDSHIRE