


KM21 South West Bicester Development Site
Middleton Stoney Road
Bicester
Oxfordshire

12/01388/REM

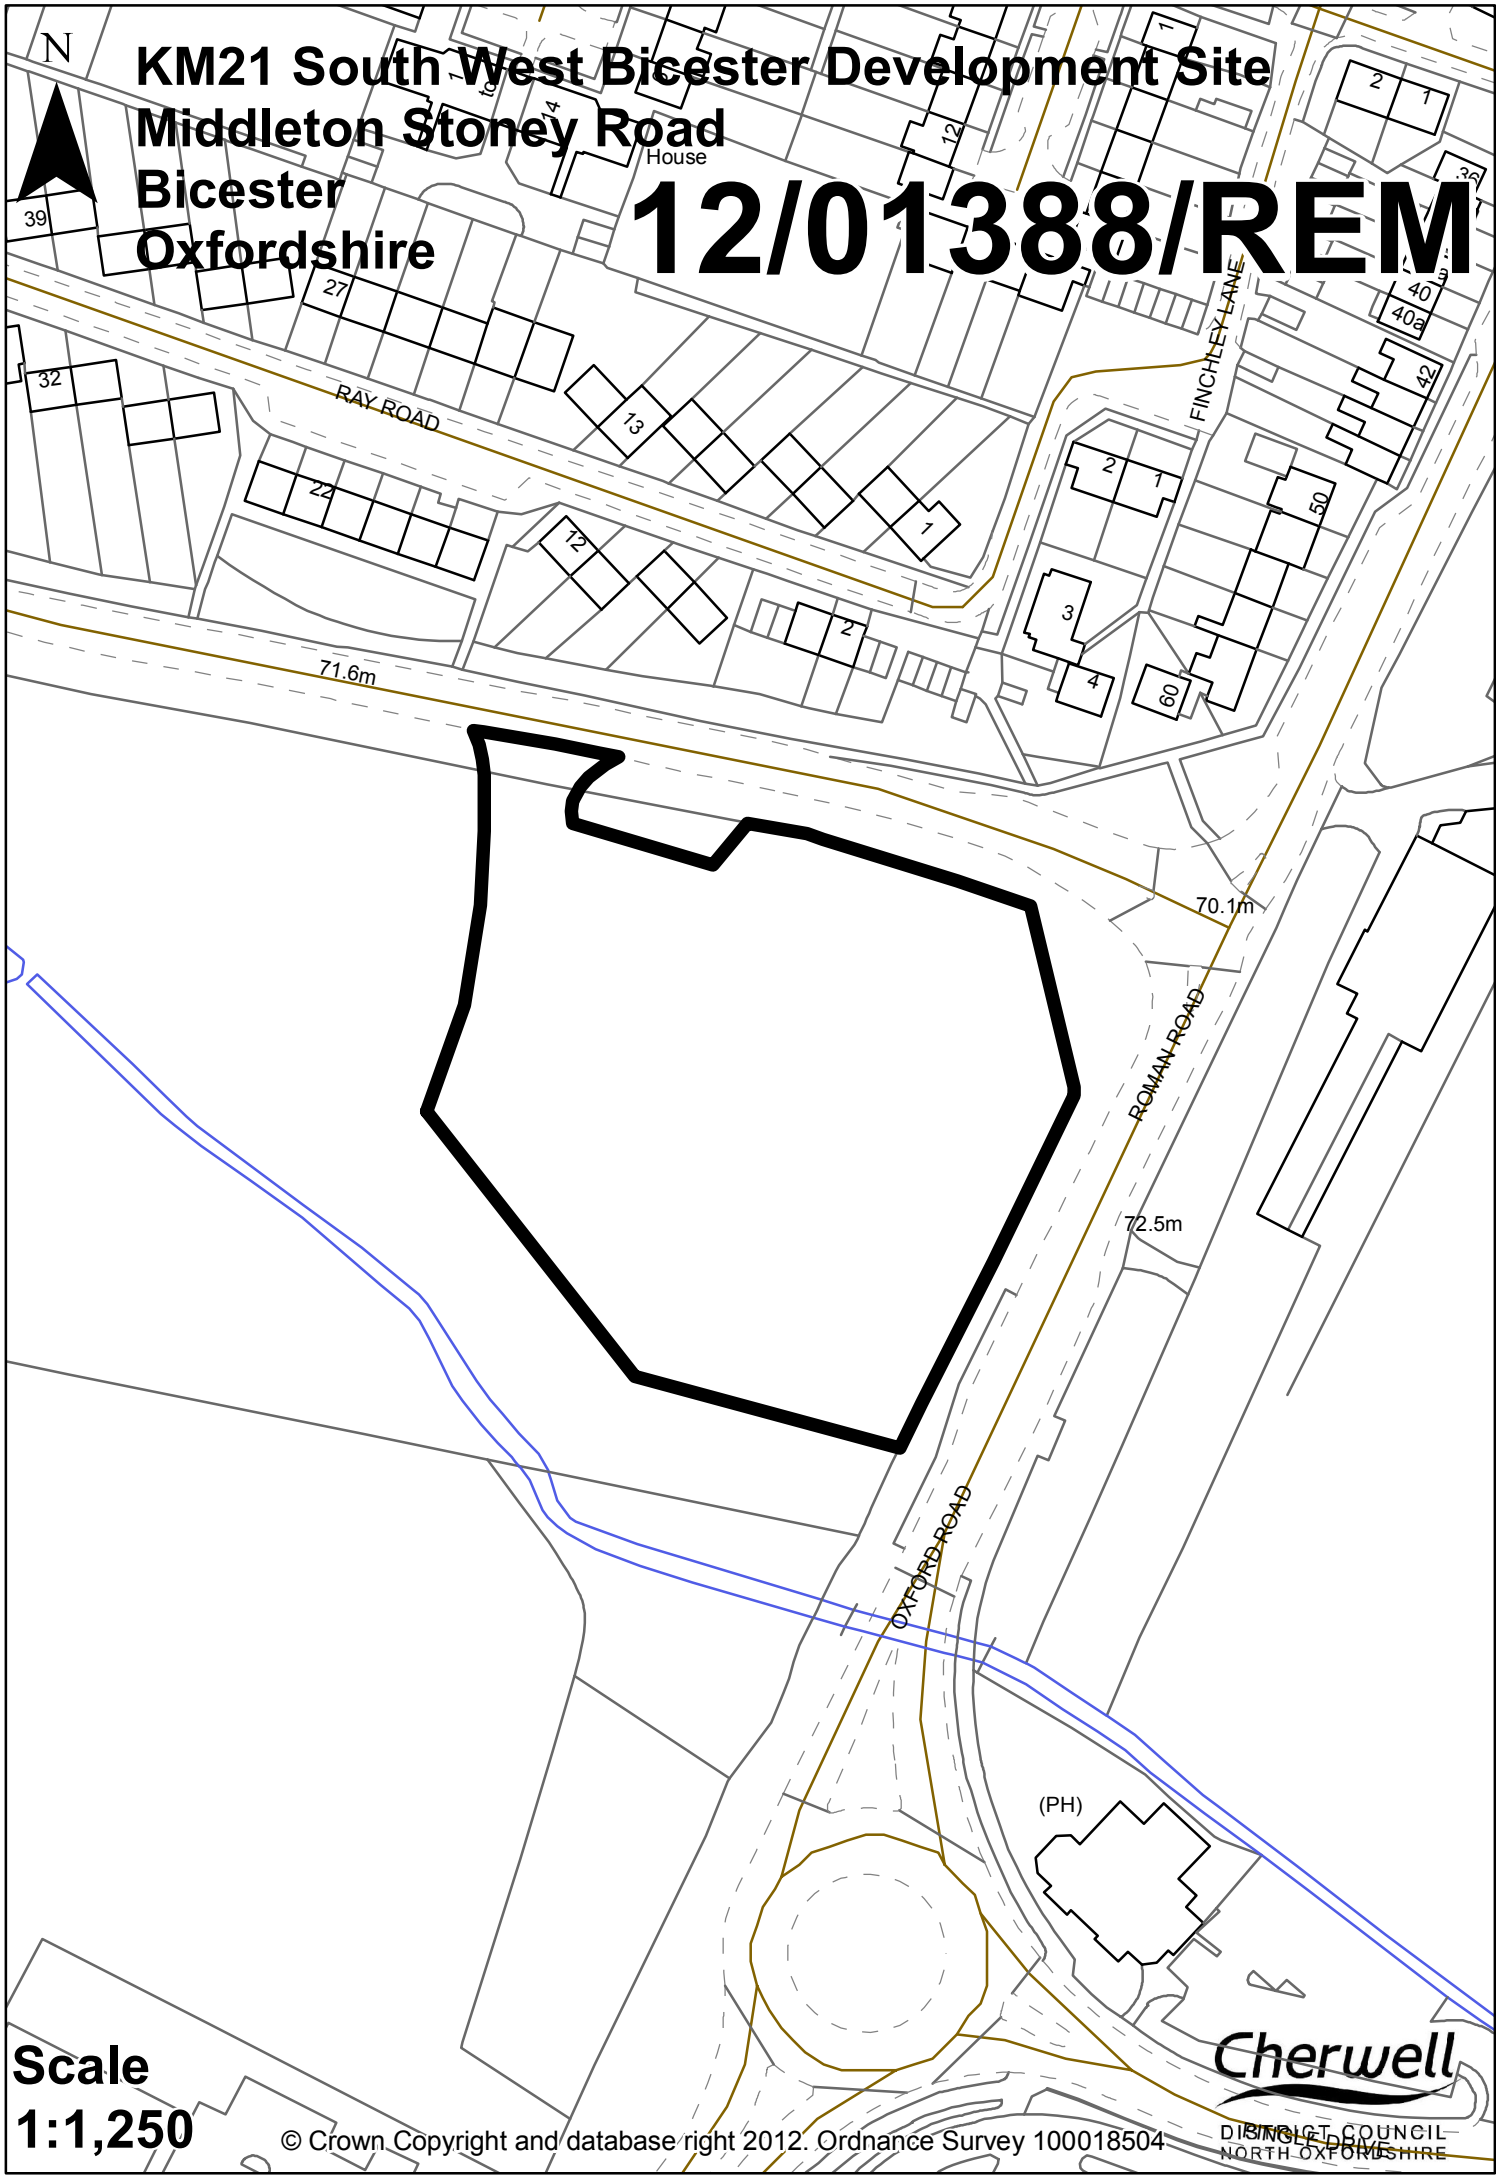

Scale
1:1,250