




**Roselyn
School Lane
North Newington
Banbury
Oxfordshire
OX15 6AQ**

12/01389/F

Bishop Carpenter
Church Of England
Aided Primary School

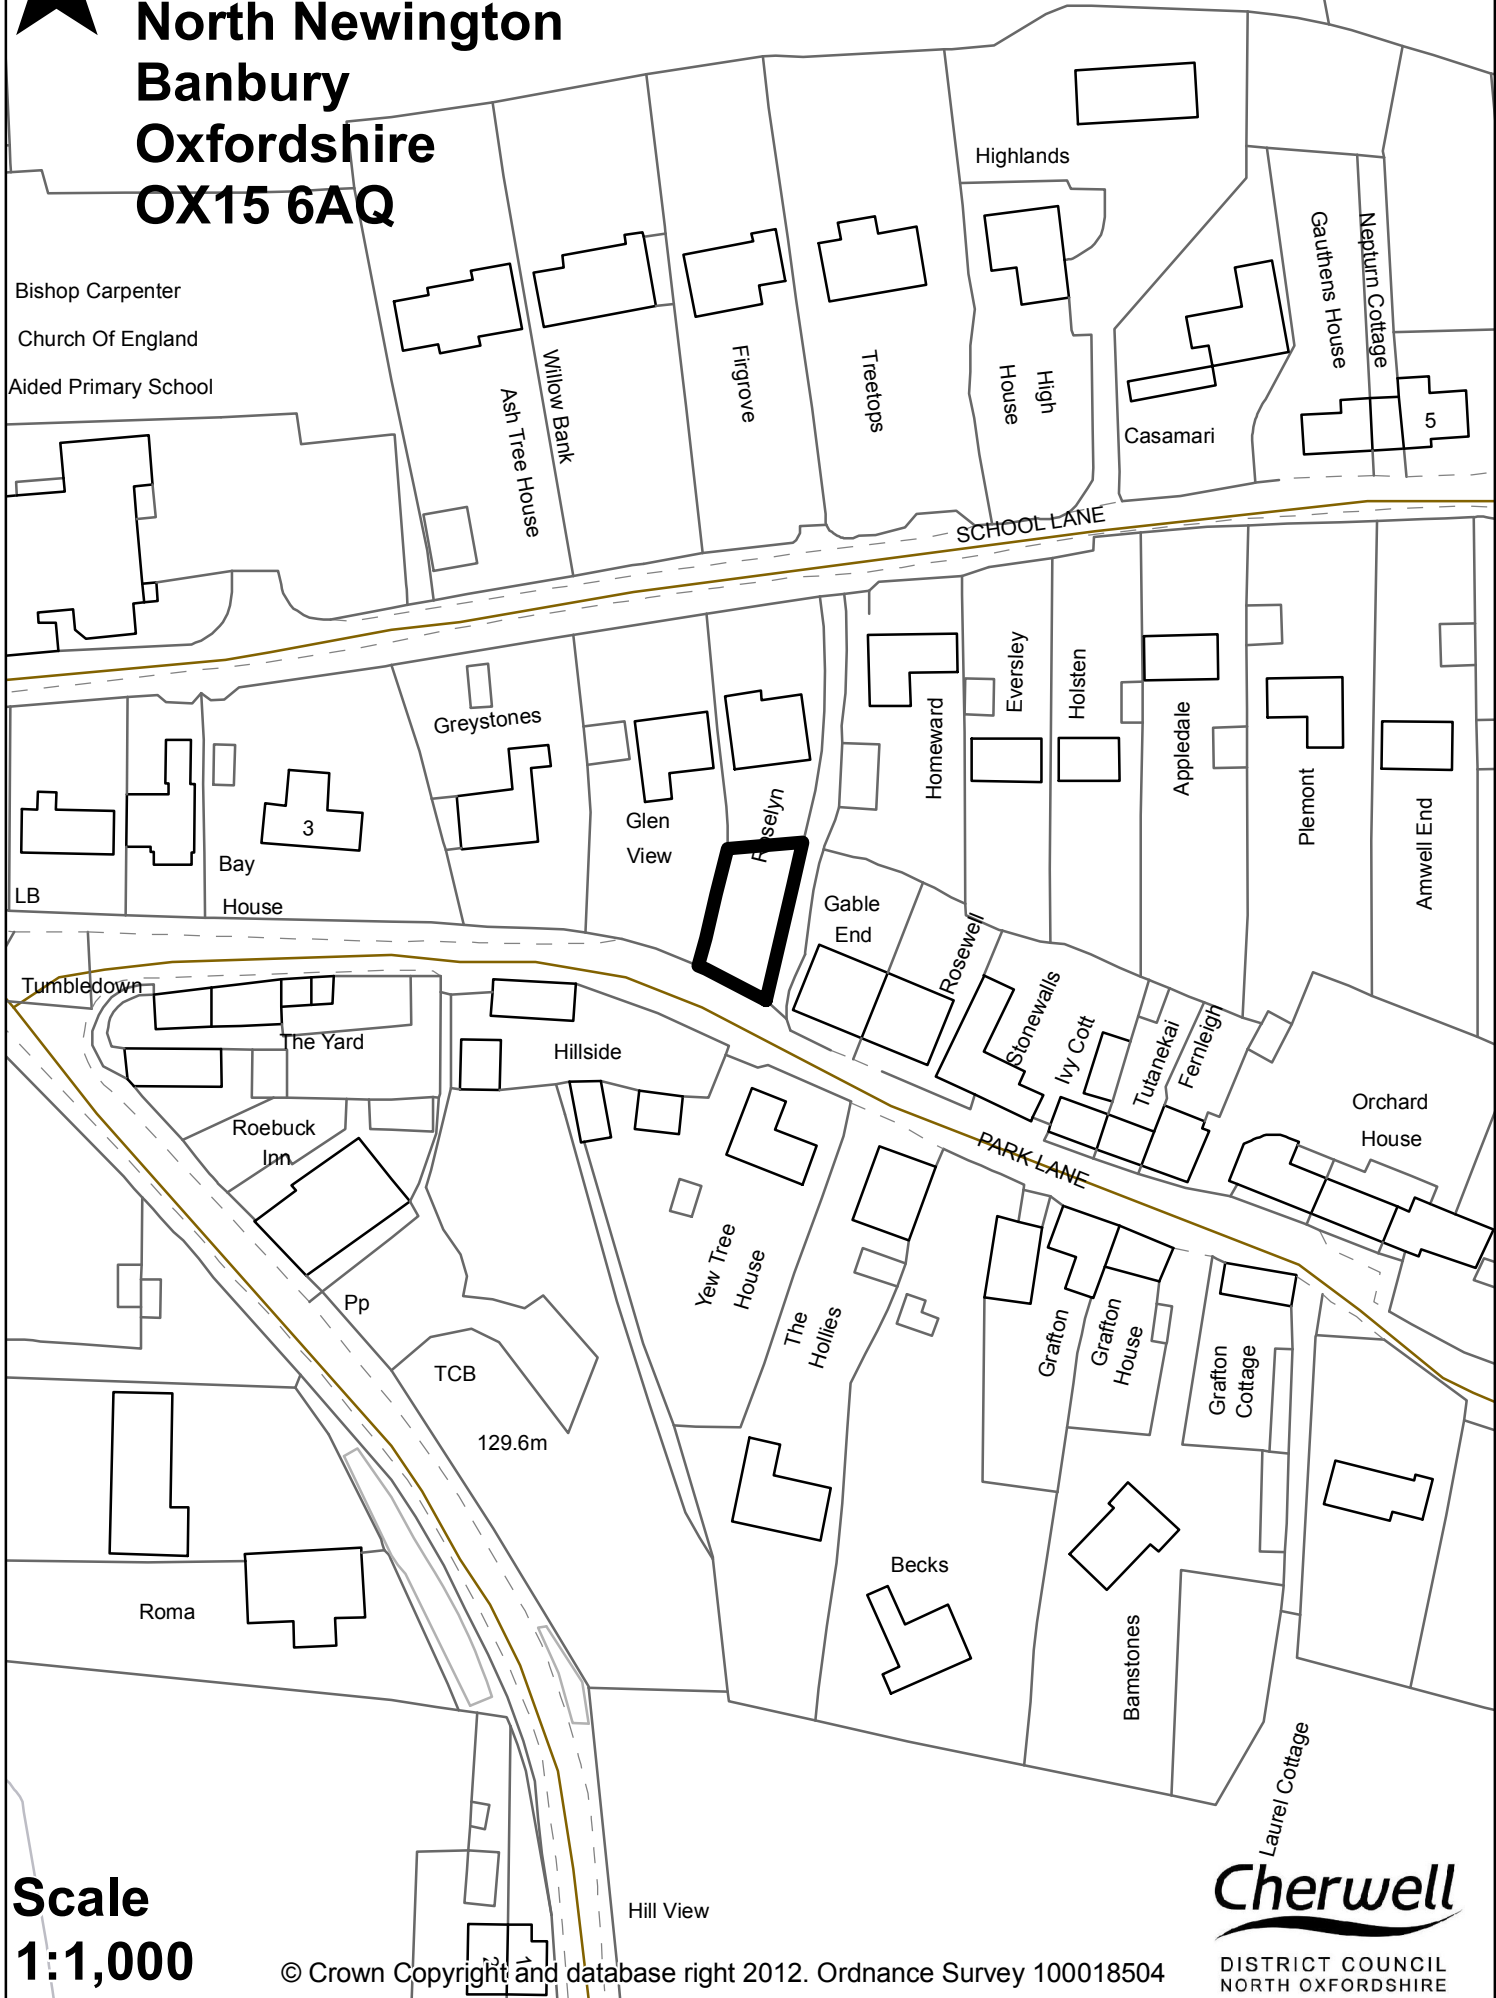

**Scale
1:1,000**

© Crown Copyright and database right 2012. Ordnance Survey 100018504

Cherwell
DISTRICT COUNCIL
NORTH OXFORDSHIRE