


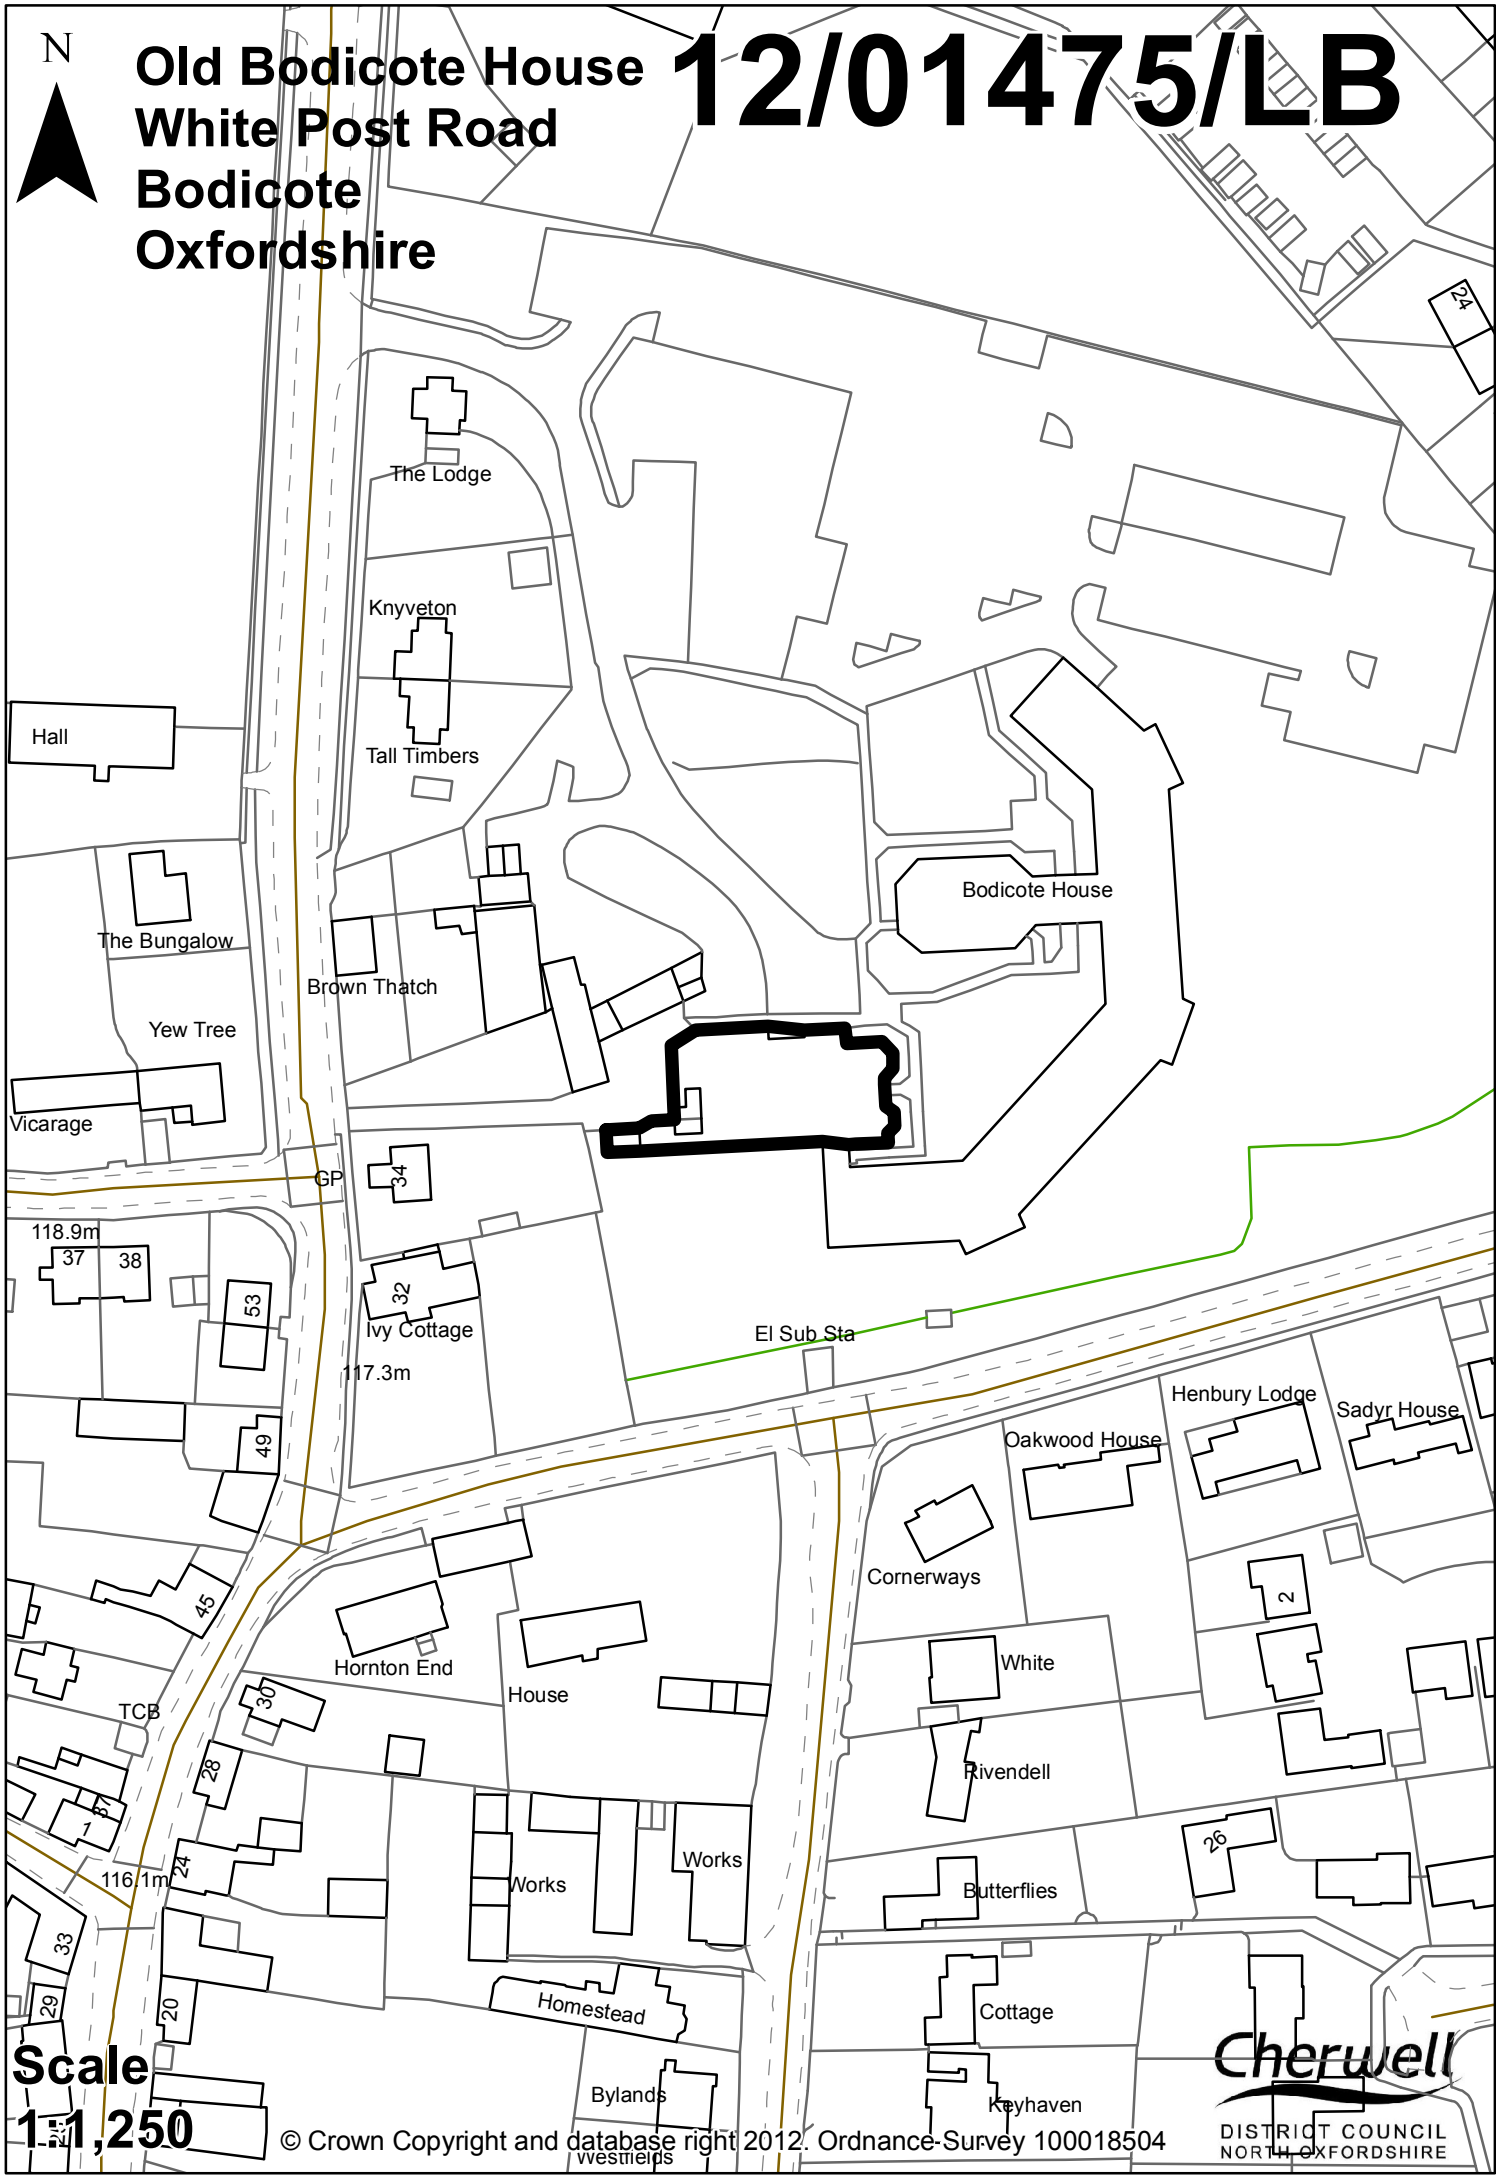

Old Bodicote House
White Post Road
Bodicote
Oxfordshire

12/01475/LB



Scale
1:1,250