


# 12/00849/F

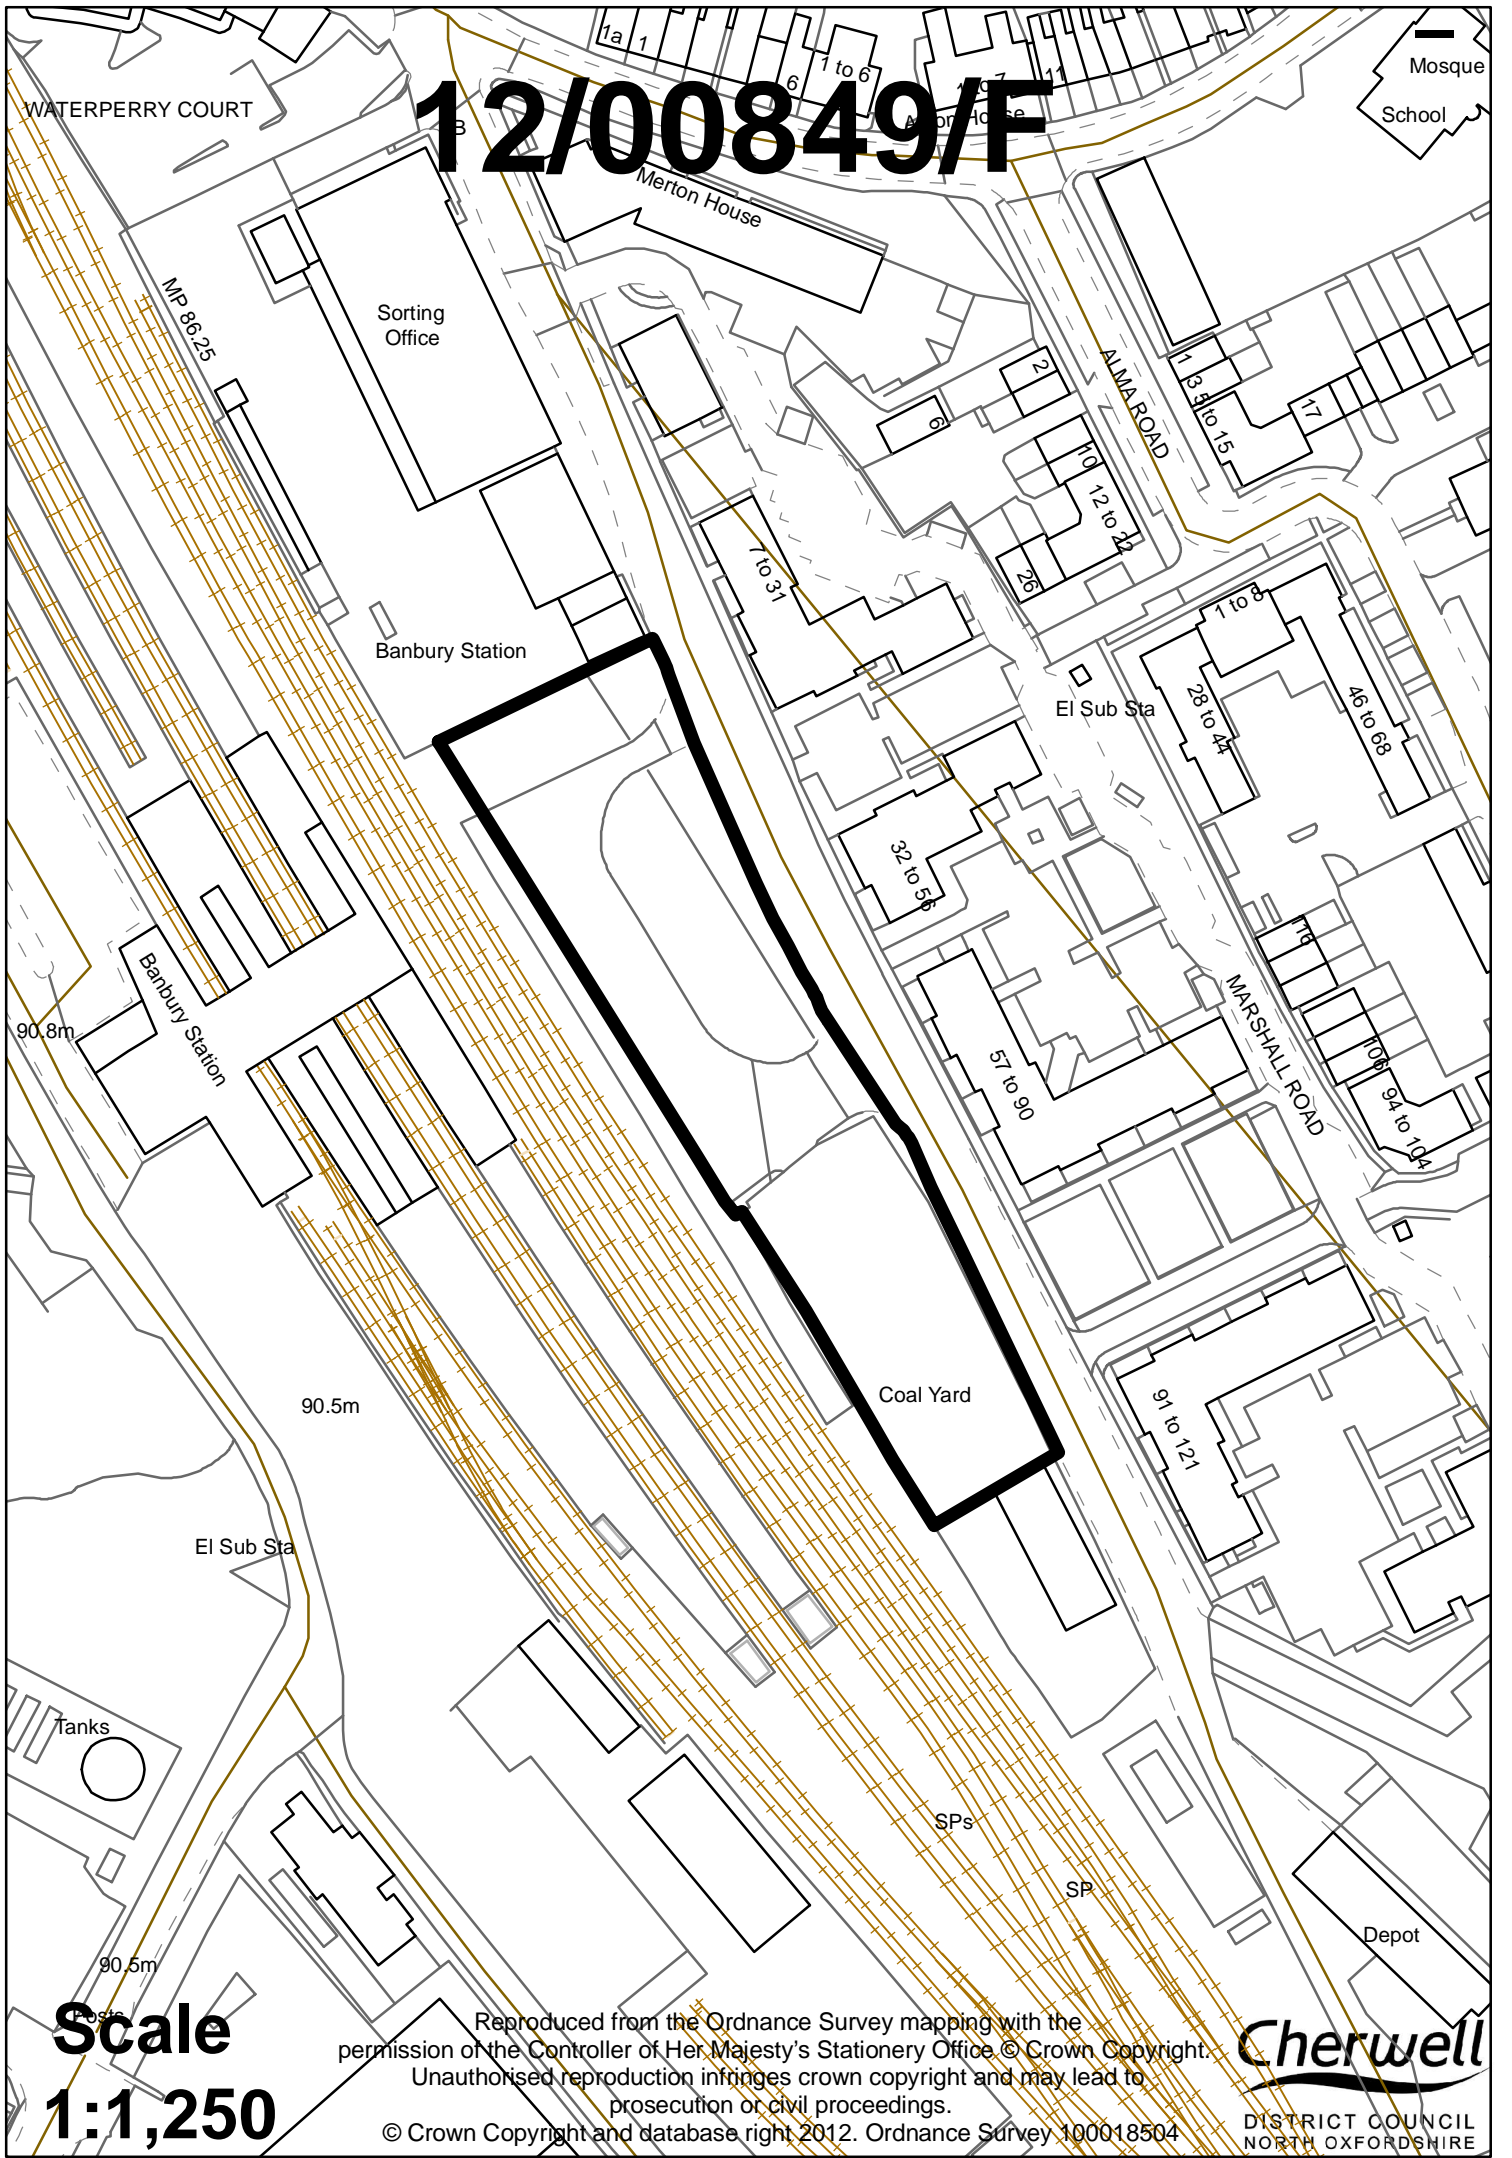

WATERPERRY COURT

Mosque  
School

Sorting Office

Banbury Station

Merton House

El Sub Sta

Coal Yard

El Sub Sta

Tanks

SPs

SP

Depot

Scale  
1:1,250

Reproduced from the Ordnance Survey mapping with the permission of the Controller of Her Majesty's Stationery Office © Crown Copyright. Unauthorised reproduction infringes crown copyright and may lead to prosecution or civil proceedings.

© Crown Copyright and database right 2012. Ordnance Survey 100018504

**Cherwell**

DISTRICT COUNCIL  
NORTH OXFORDSHIRE