


# Hardstanding Between Railway And Higham Way Adjacent Integrated Control Centre

**Banbury  
Oxfordshire**

# 12/00849/F

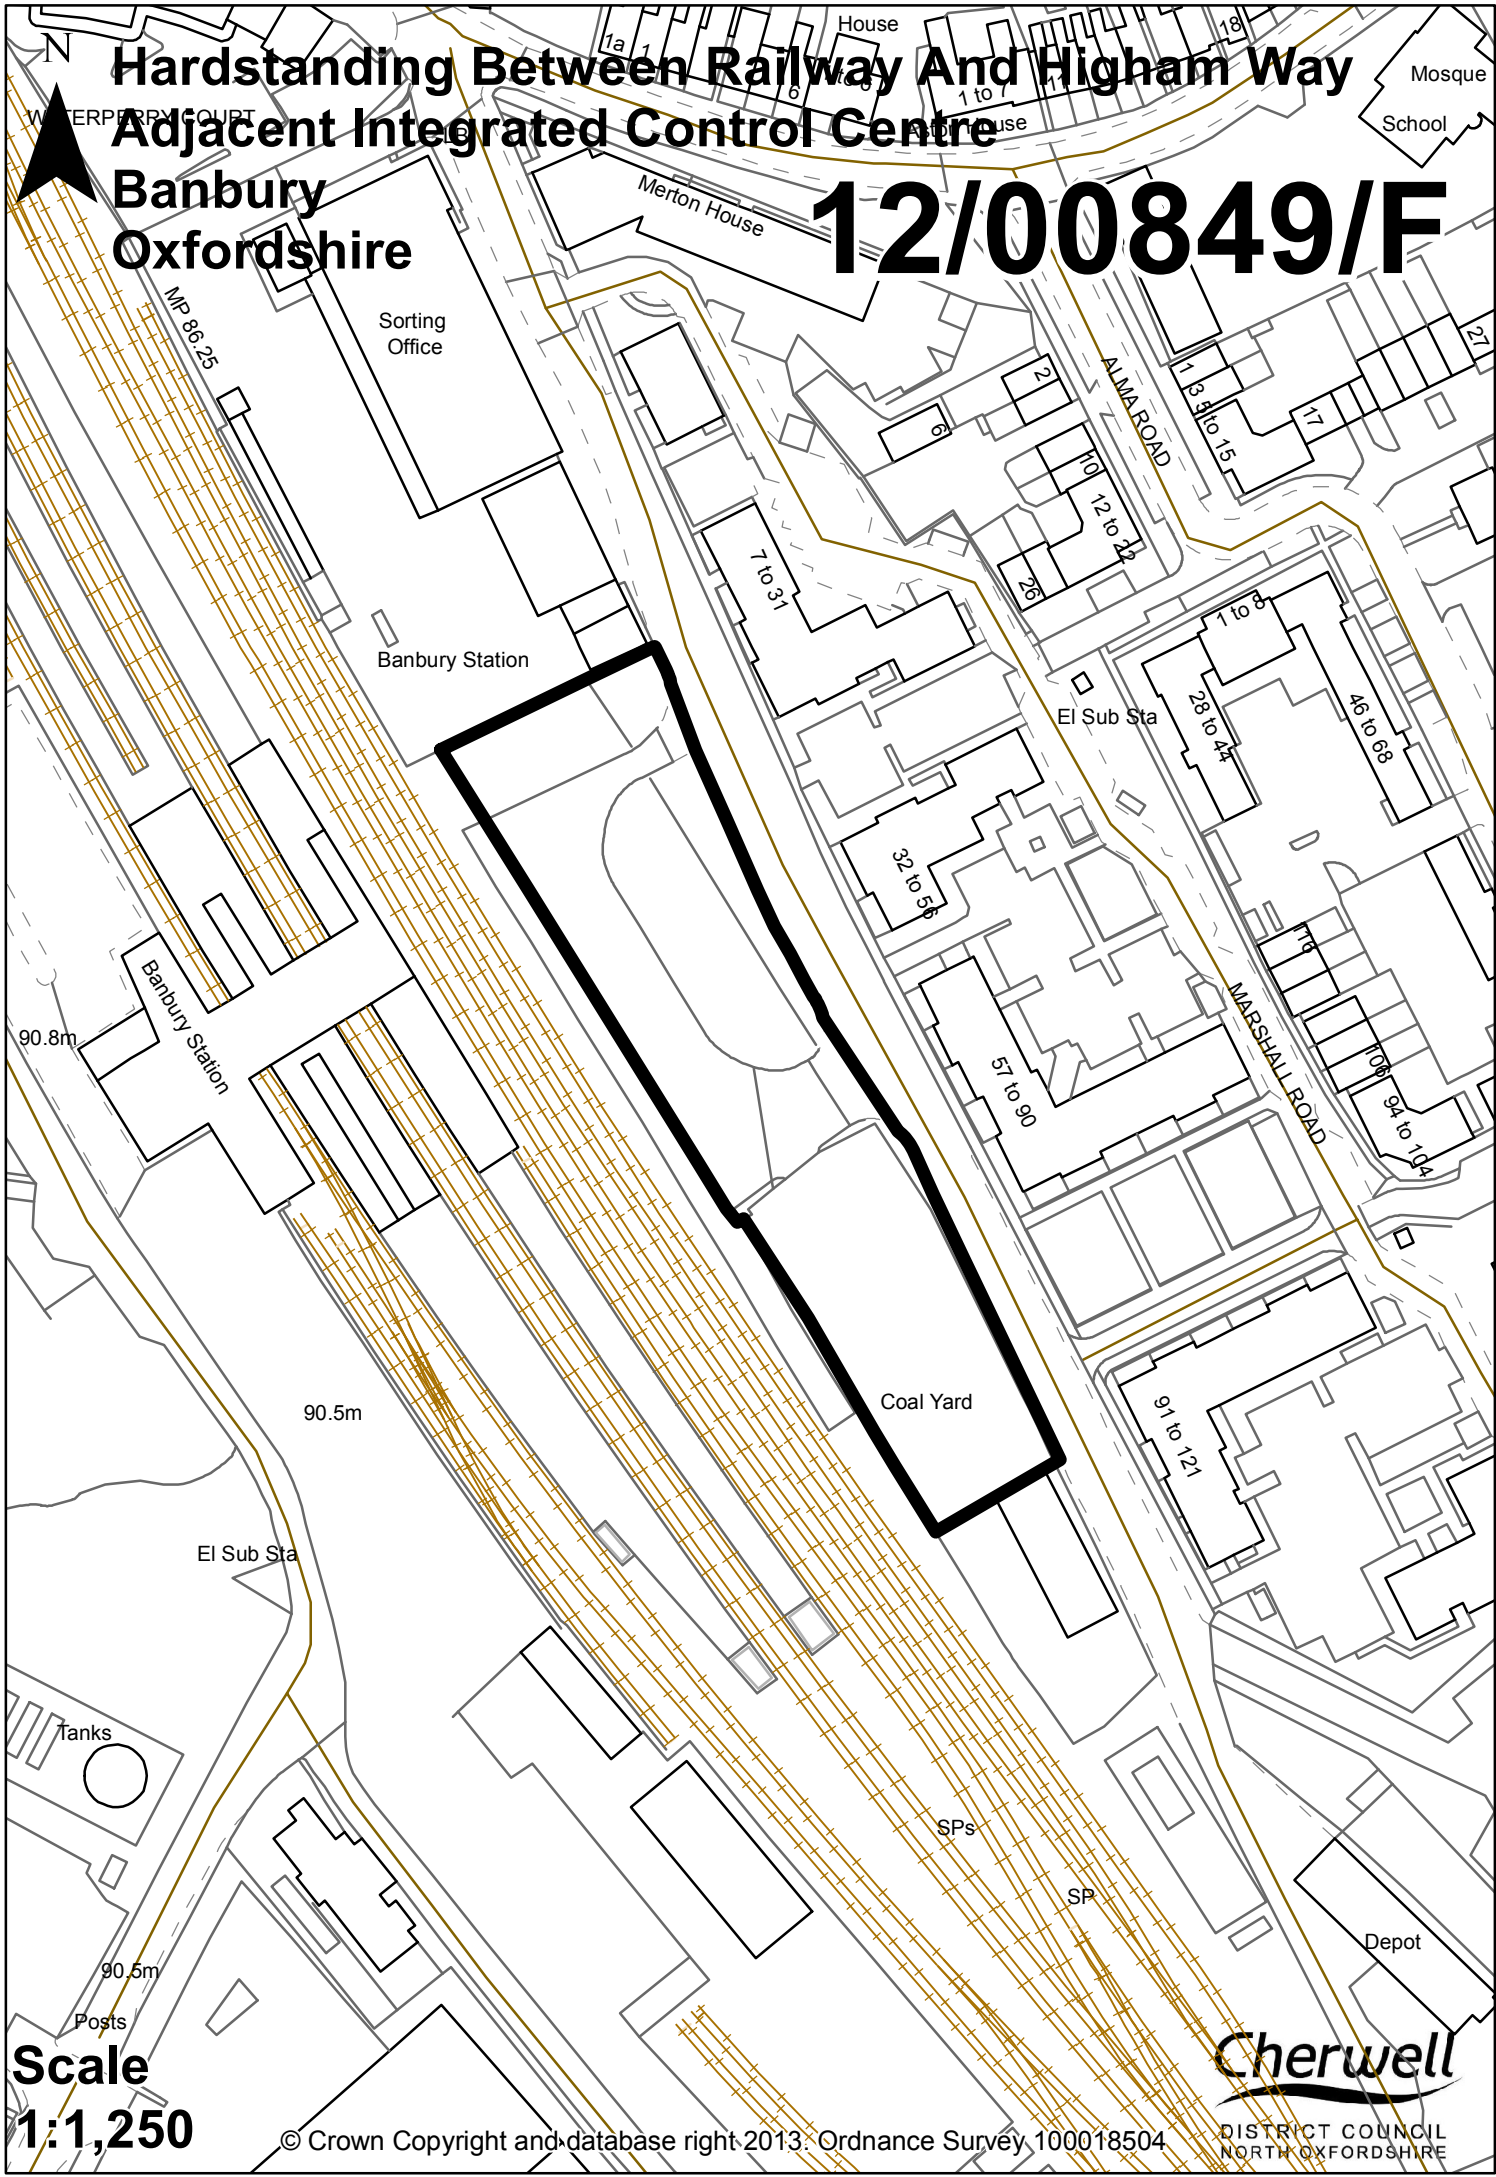

**Scale  
1:1,250**