


Sta

**Manor House
South Green
Kirtlington
Oxfordshire
OX5 3HJ**

13/00019/F

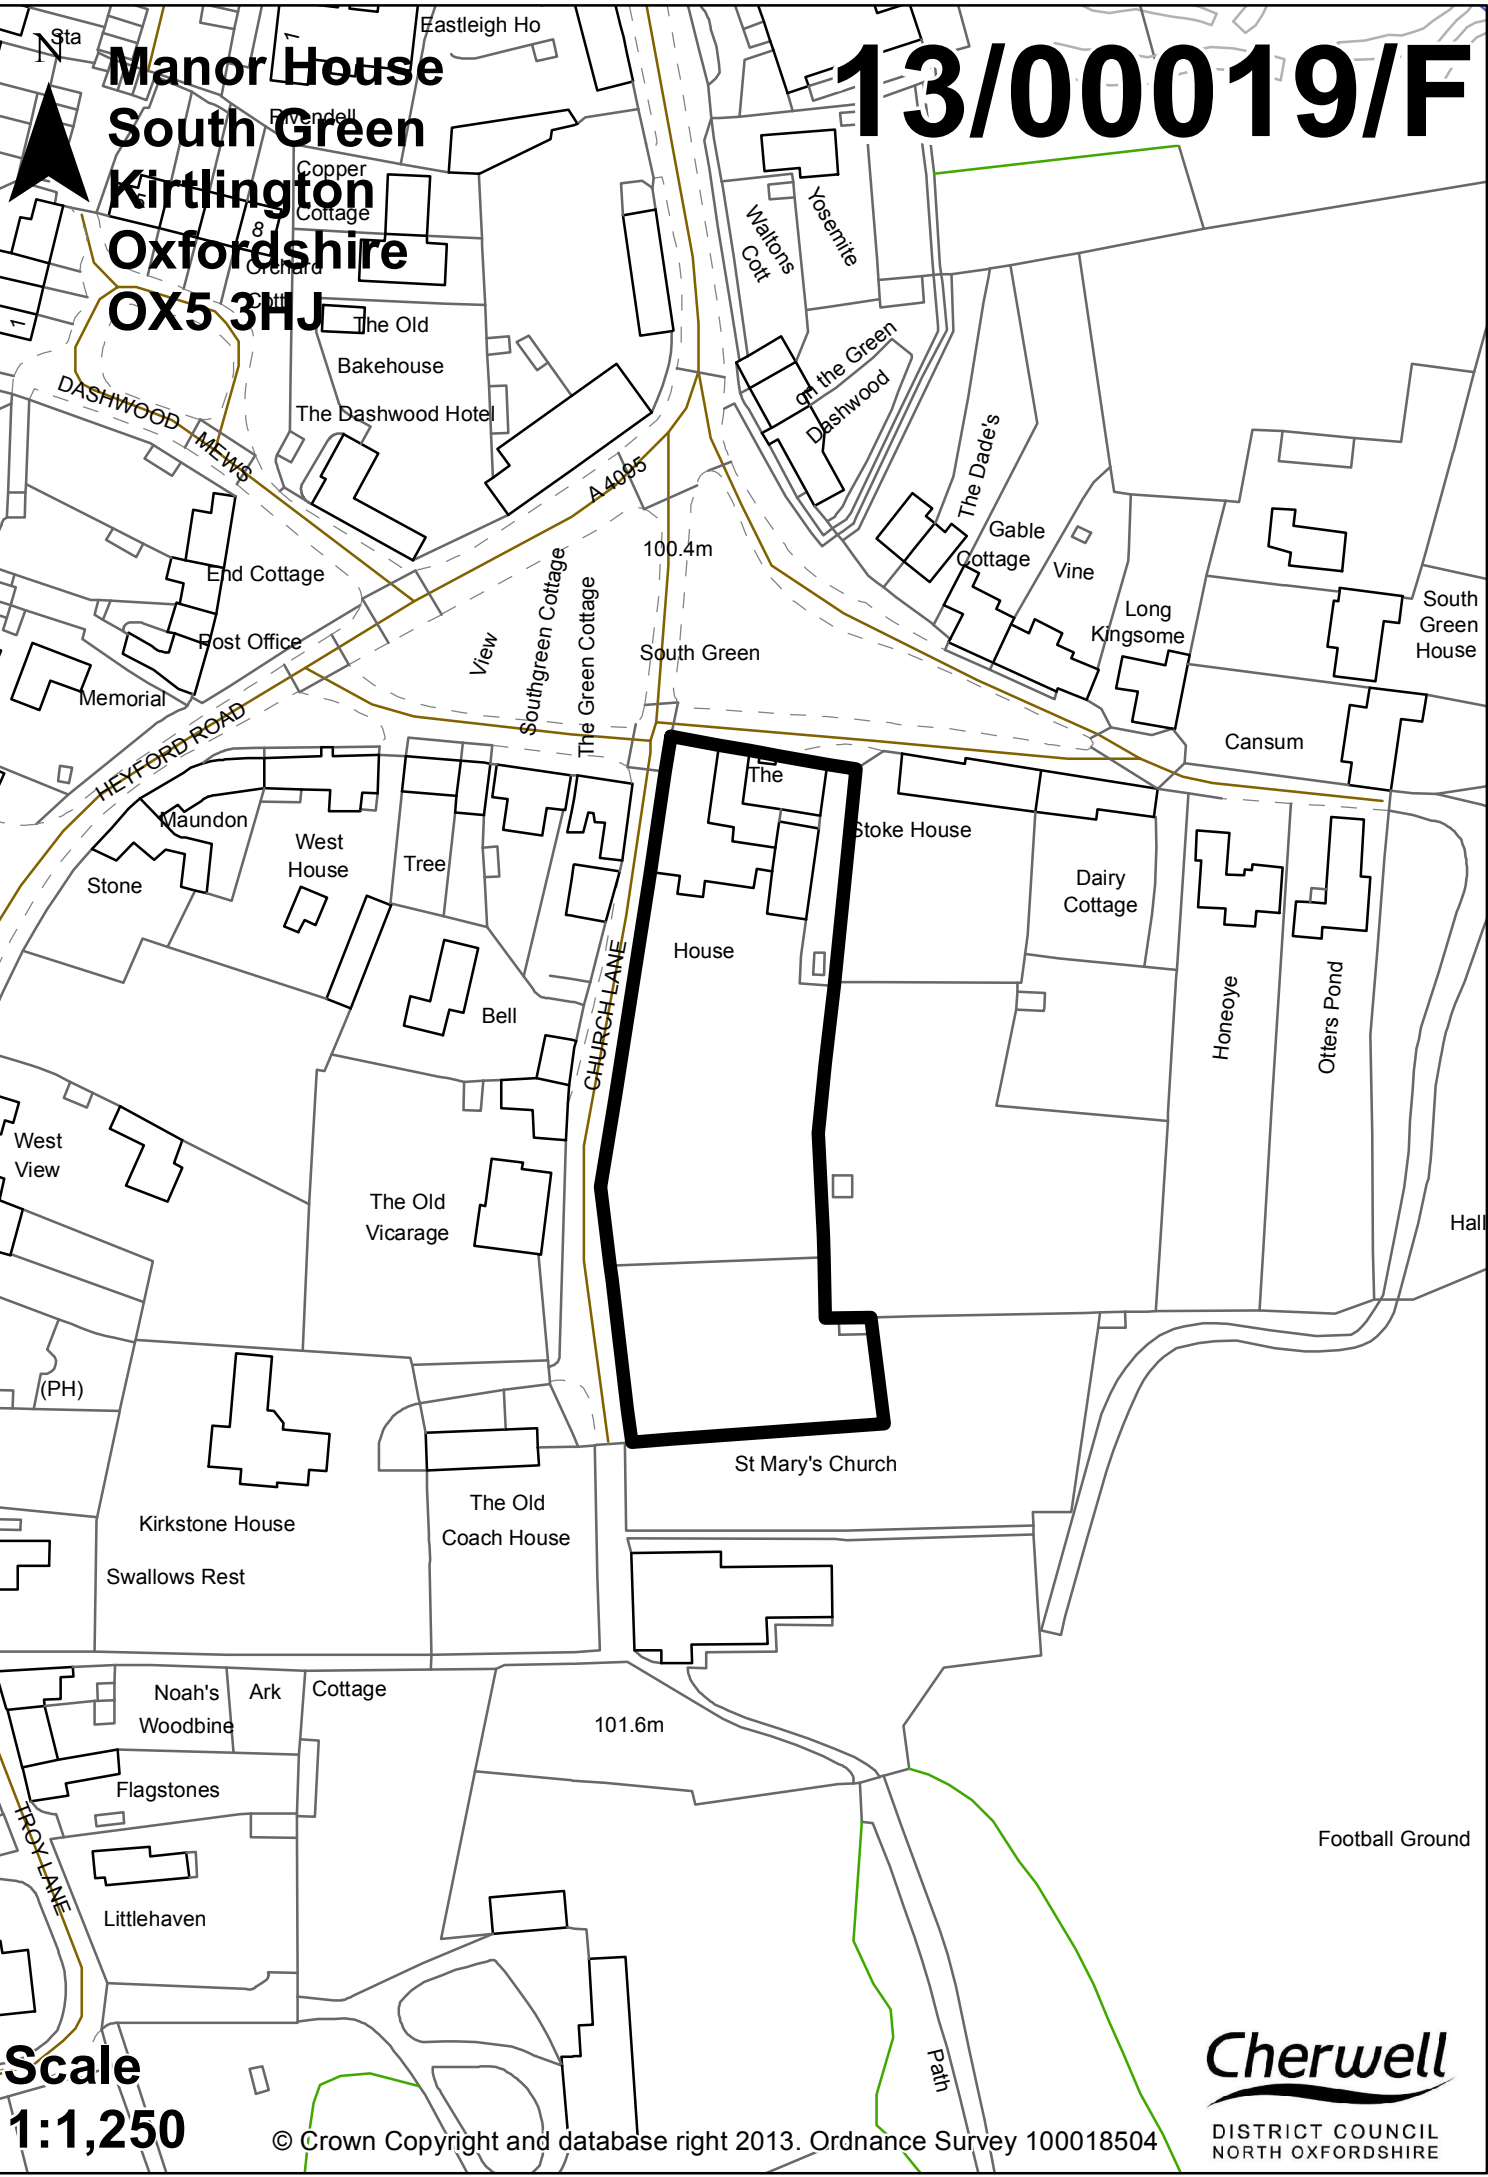

**Scale
1:1,250**

© Crown Copyright and database right 2013. Ordnance Survey 100018504

Cherwell
DISTRICT COUNCIL
NORTH OXFORDSHIRE