


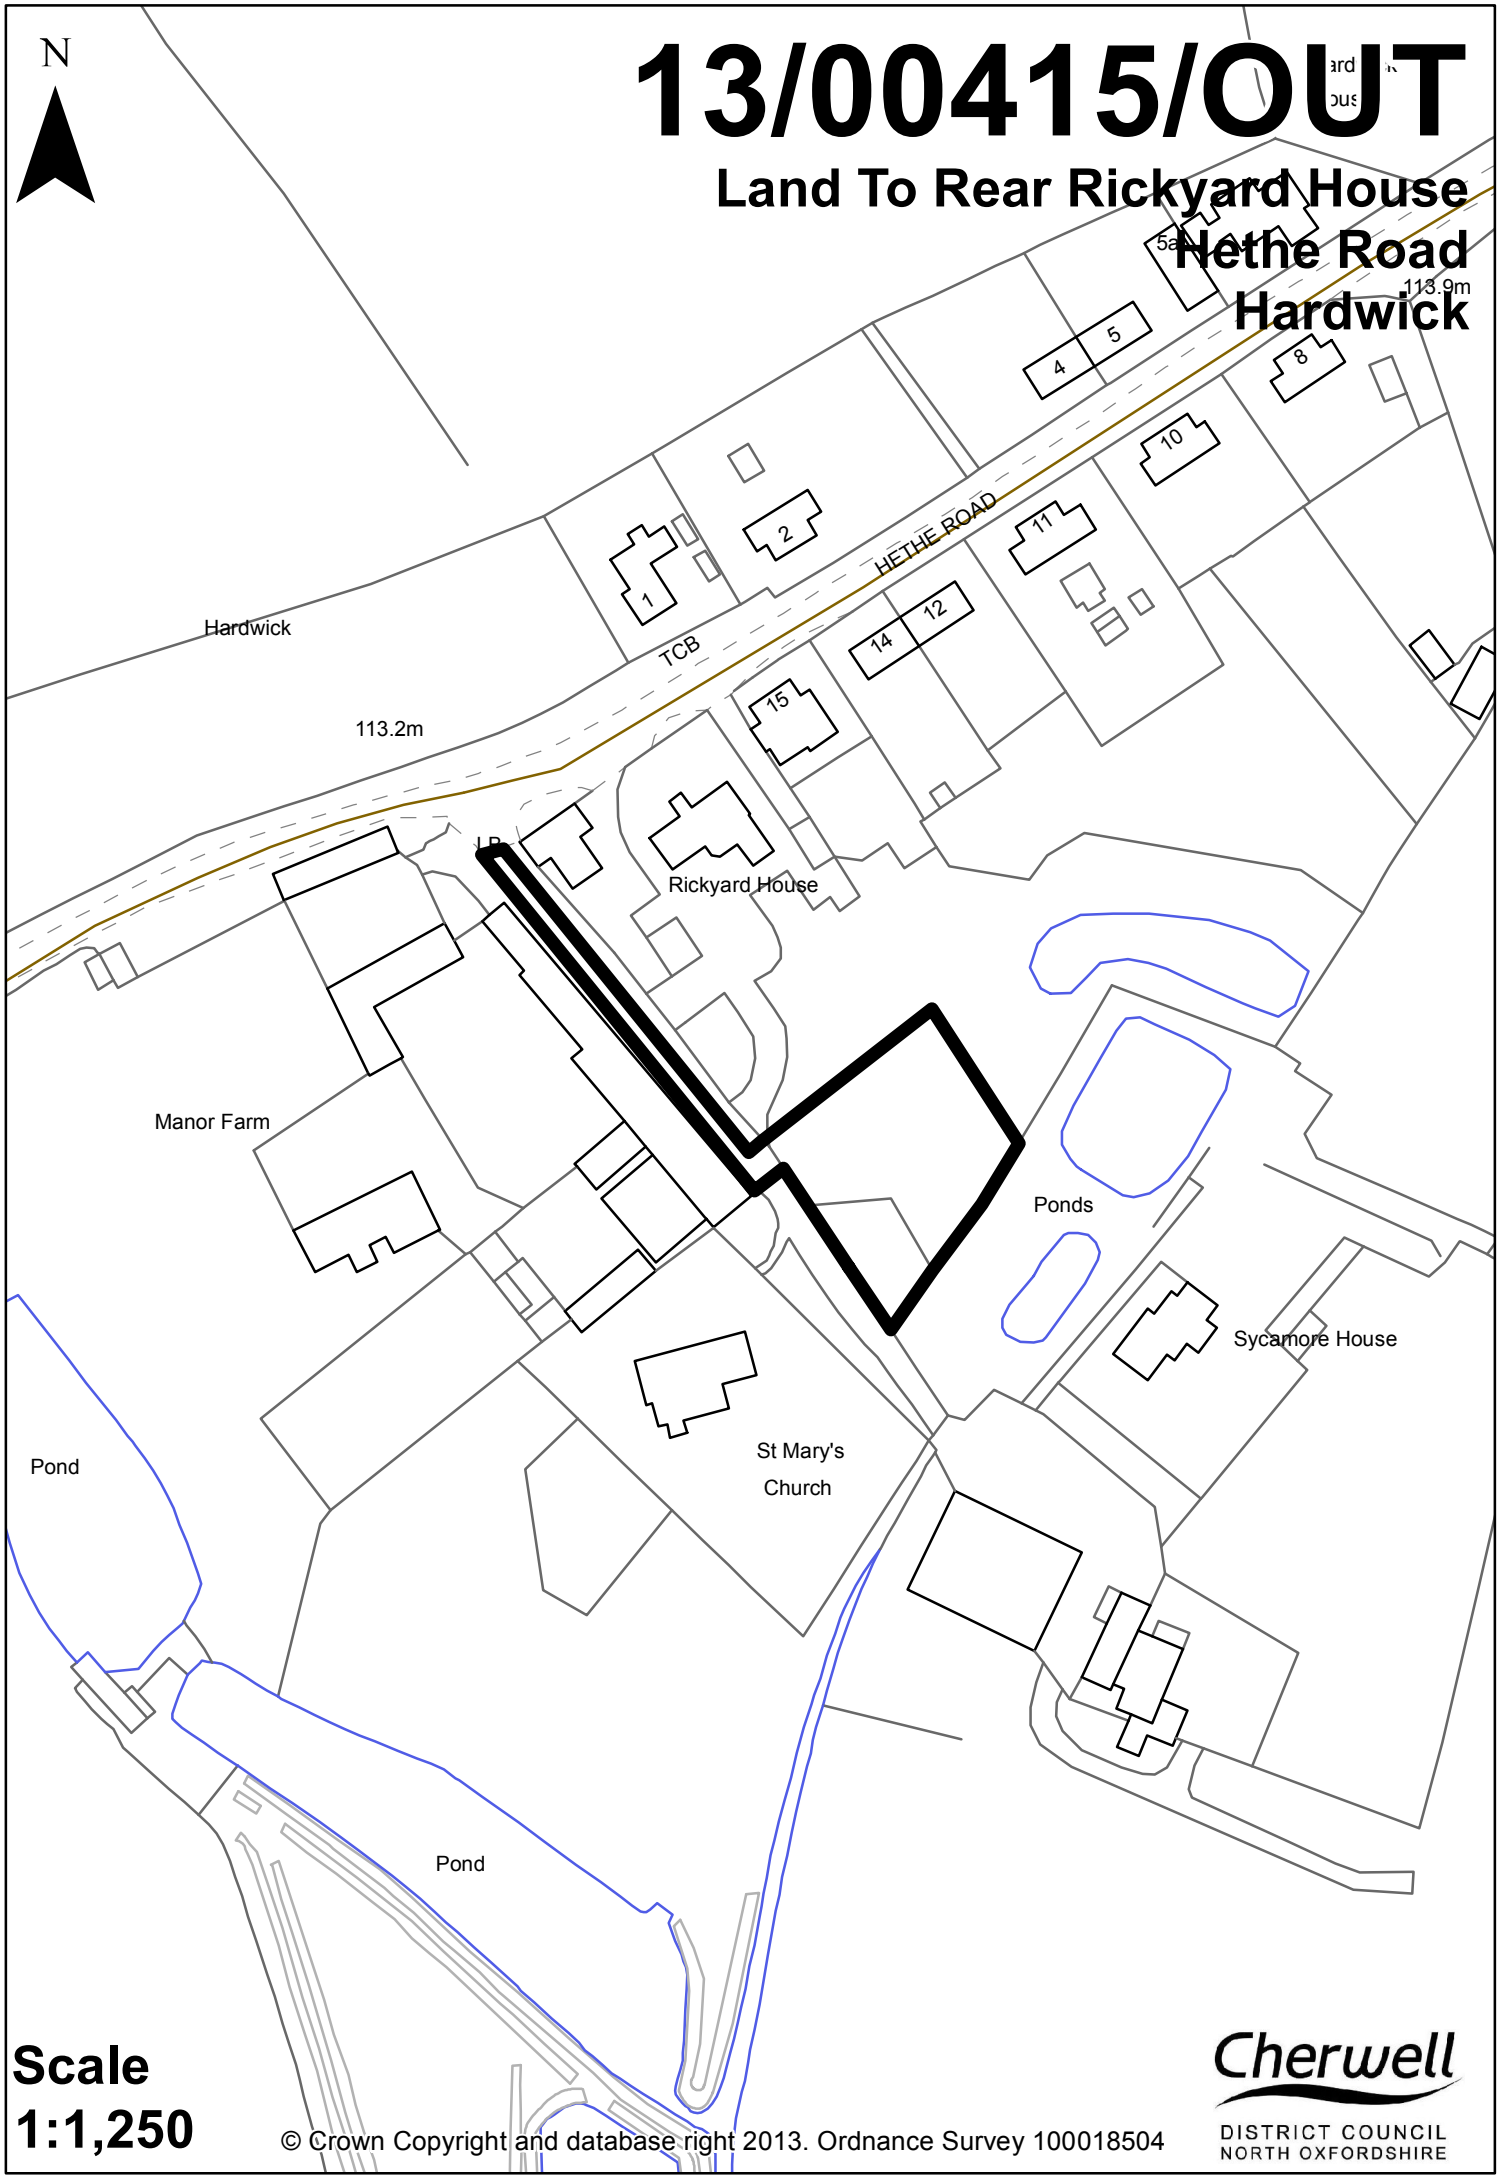

13/00415/OUT

Land To Rear Rickyard House

Hethe Road
Hardwick



Scale
1:1,250